


PLANNING

NOTES:
 © THIS DRAWING IS COPYRIGHT AND MAY NOT BE ALTERED, TRACED, COPIED, PHOTOGRAPHED OR USED FOR ANY PURPOSE OTHER THAN THAT FOR WHICH IT IS ISSUED WITHOUT WRITTEN PERMISSION FROM LIME DESIGNS.
 ALL DIMENSIONS TO BE CHECKED ON SITE. ANY DISCREPANCIES SHOULD BE REPORTED TO LIME DESIGNS.
 DO NOT SCALE FROM THIS DRAWING FOR CONSTRUCTION.


ORIGINAL DRAWING SIZE : A2

SCALE WILL BE 1:100 IF PRINTED AT A4

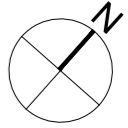


MATERIALS:


- Roof - box profile metal cladding, Grey & polycarb
- Walls - galvanised corrugated metal & vertical black cladding
- Doors - grey, uPVC
- Windows - Grey, uPVC
- Gutters - Black, uPVC
- Soffit & Fascias - Black, uPVC

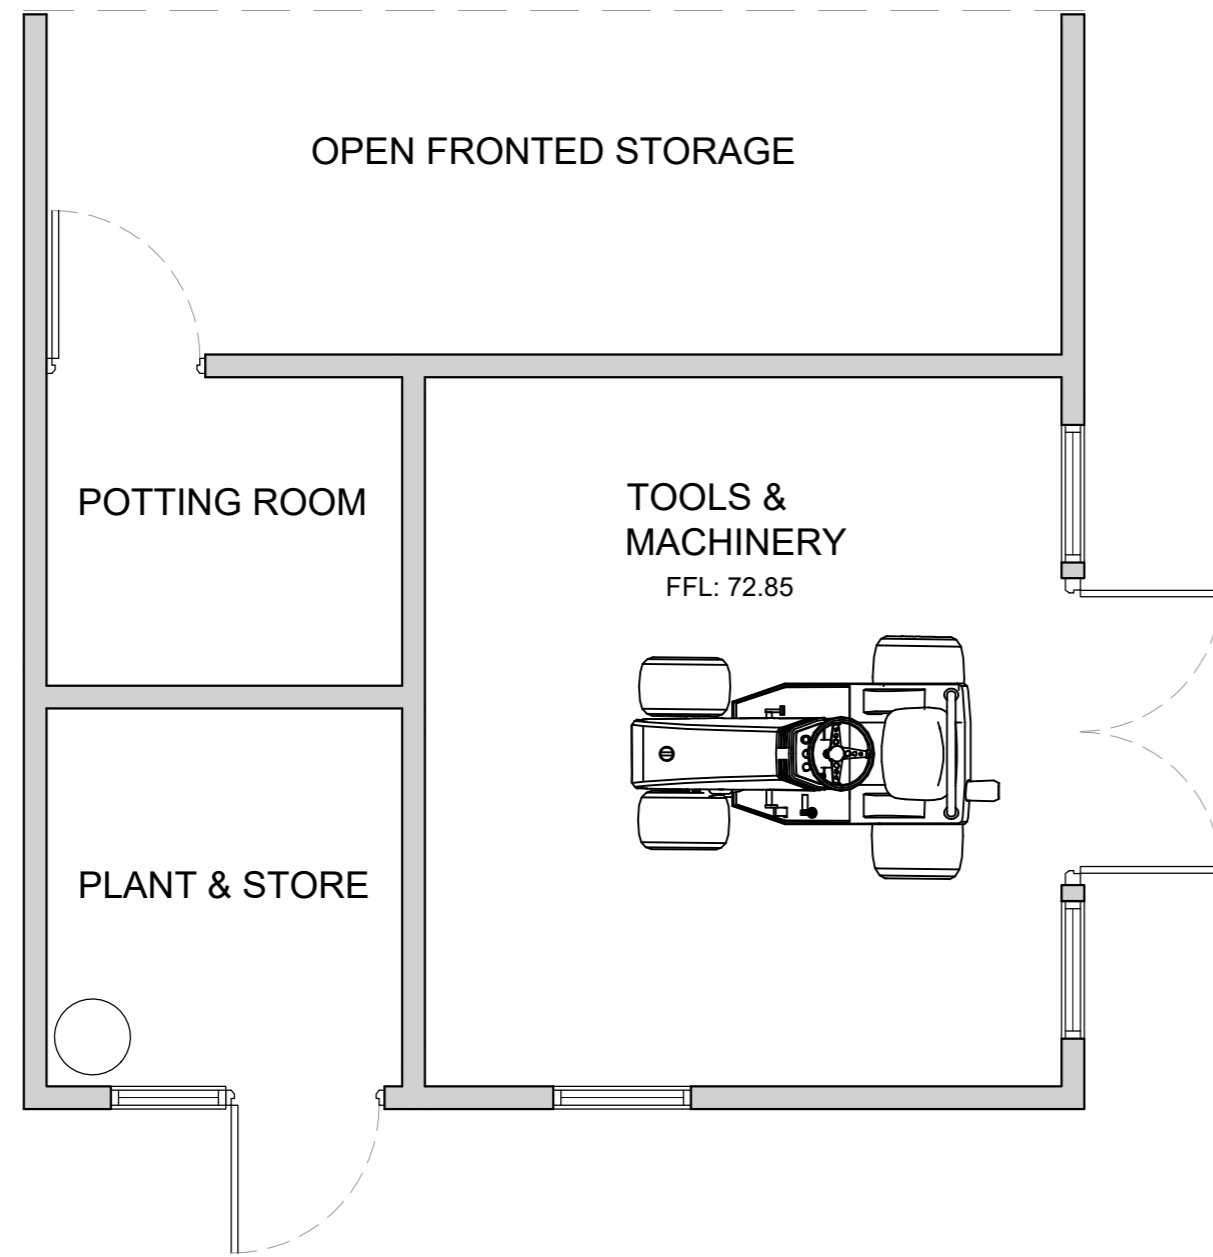


01 | GROUND FLOOR
SCALE 1:50

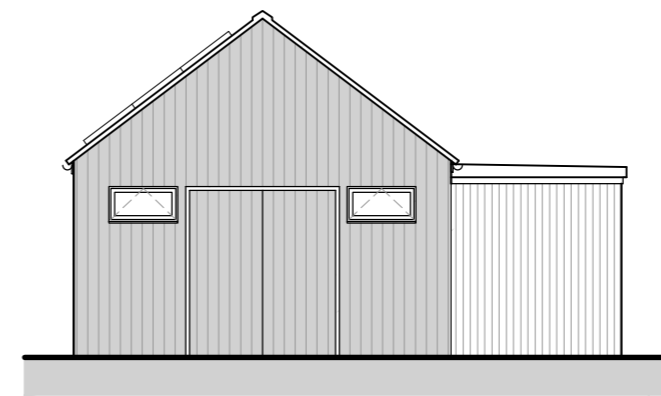


02 | NORTH EAST ELEVATION
SCALE 1:100

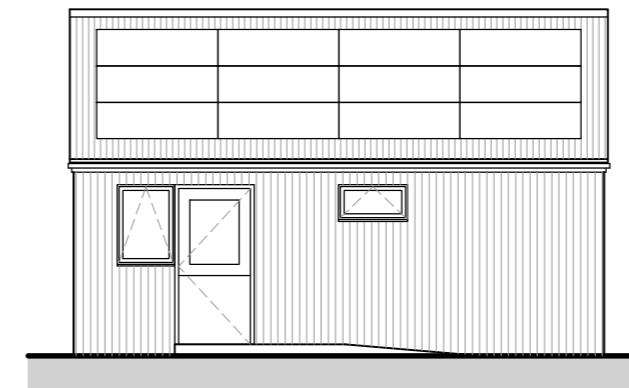

03 | SOUTH EAST ELEVATION
SCALE 1:100

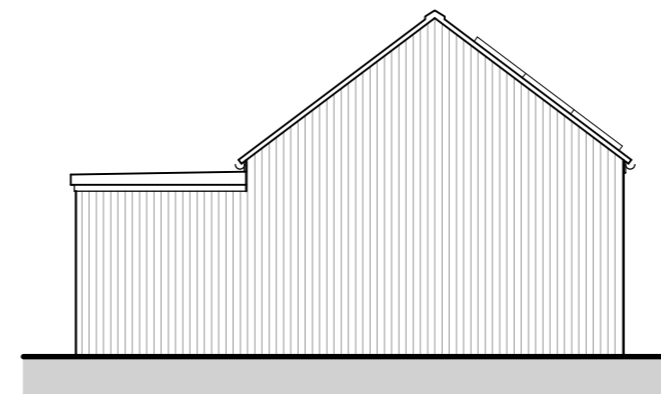

04 | SOUTH WEST ELEVATION
SCALE 1:100

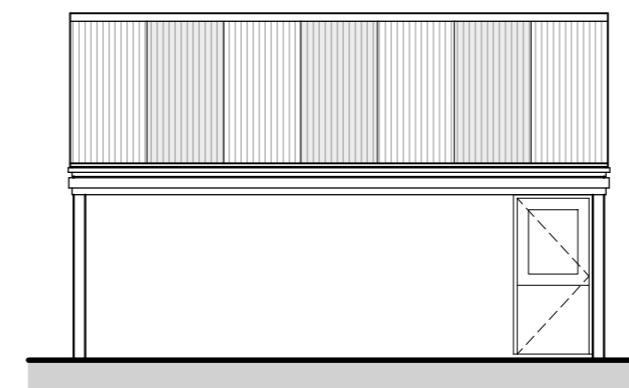

05 | NORTH WEST ELEVATION
SCALE 1:100

| Rev | Date | Notes |
|-----|----------|---------------|
| - | 07/10/23 | Initial Issue |

Client: **MR DREW**
 Job Title: **EXTENSION & ALTERATIONS**
MAGPIE COTTAGE
FERNSPLETT
TRURO, TR4 8RJ

| | | | |
|--|----------------------------|---------------|--|
| Drawing Title: PROPOSED: OUTBUILDING PLAN & ELEVATIONS | | | |
| Scale: as shown | Date: Sept 23 | Drawn: LAS | |
| Job No: LD090 | Drawing No & Rev: 040 - | | |



Magpie Cottage
 Fernsplatte
 Chacewater, Truro,
 Cornwall TR4 8RJ
 T: 07771 653 167
 E: limedesigns@yahoo.co.uk
 W: www.limedesigns.co.uk
 Facebook: @LimeDesignsUK

