




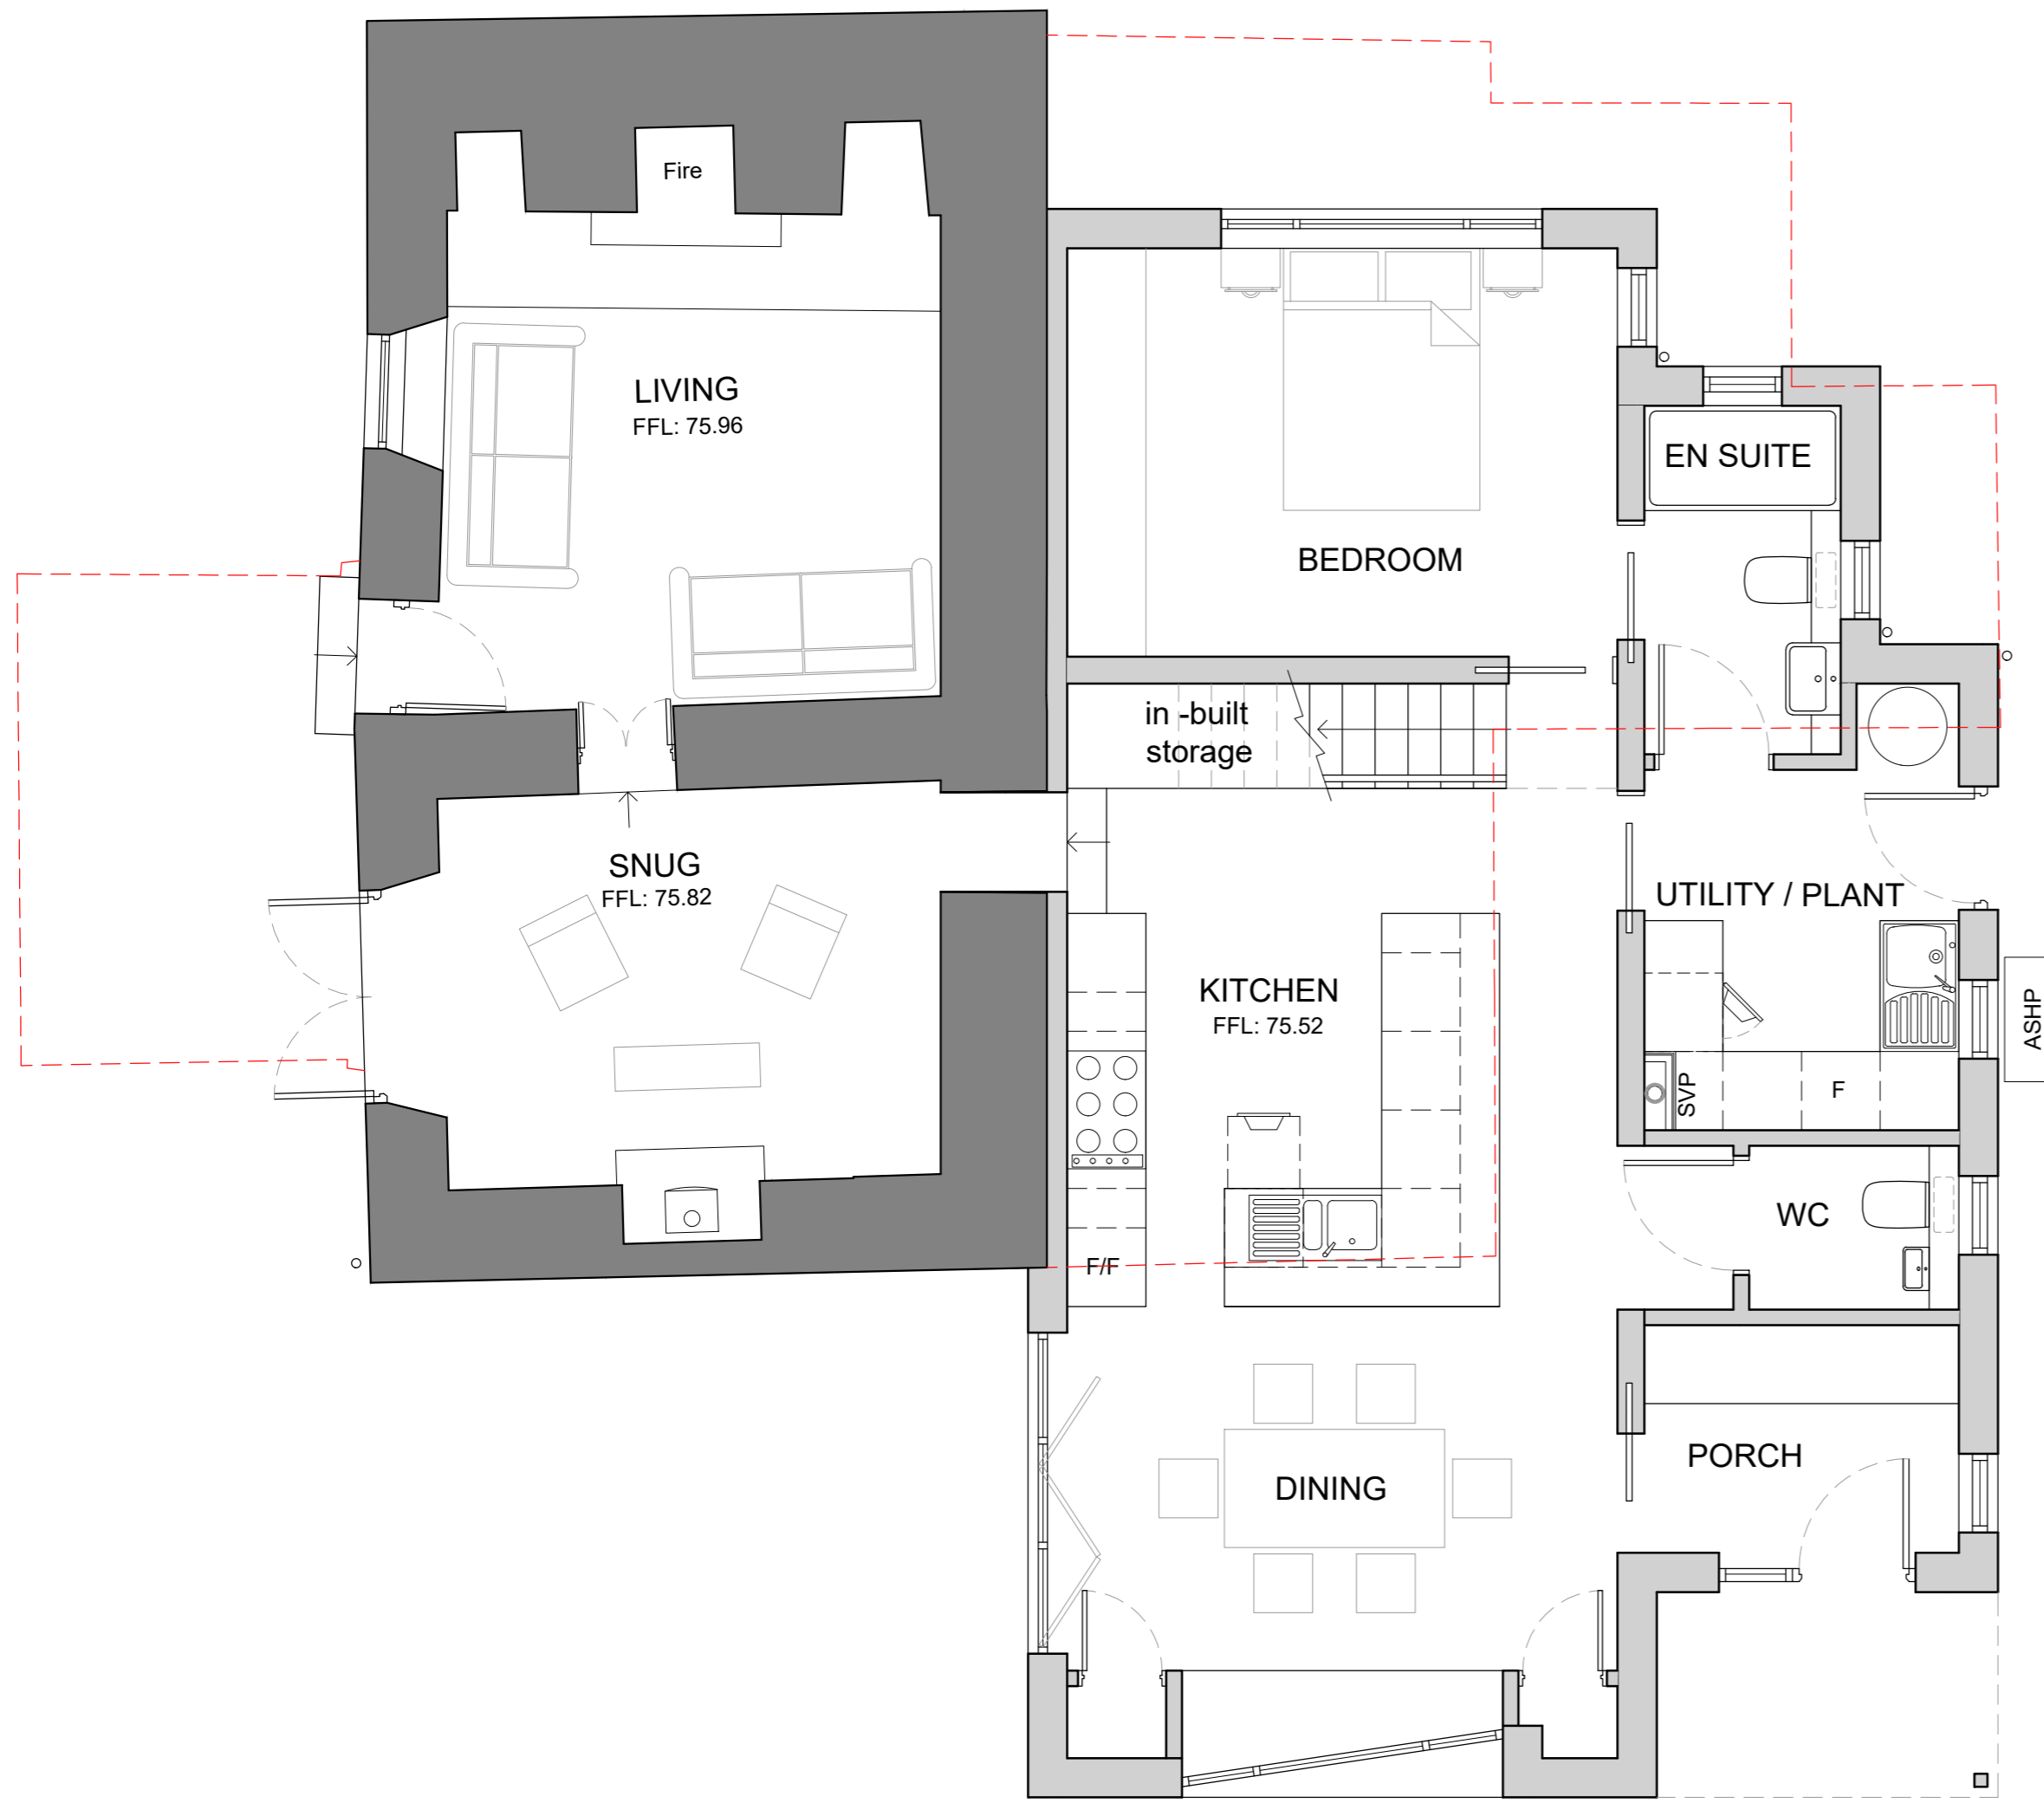
 
**PLANNING**

NOTES:  
 © THIS DRAWING IS COPYRIGHT AND MAY NOT BE ALTERED, TRACED, COPIED, PHOTOGRAPHED OR USED FOR ANY PURPOSE OTHER THAN THAT FOR WHICH IT IS ISSUED WITHOUT WRITTEN PERMISSION FROM LIME DESIGNS.  
 ALL DIMENSIONS TO BE CHECKED ON SITE. ANY DISCREPANCIES SHOULD BE REPORTED TO LIME DESIGNS.  
 DO NOT SCALE FROM THIS DRAWING FOR CONSTRUCTION.


ORIGINAL DRAWING SIZE : A2

SCALE WILL BE 1:100 IF PRINTED AT A4




-  existing building footprint to be removed
-  Existing Building
-  Extension



**01 | GROUND FLOOR**  
SCALE 1:50

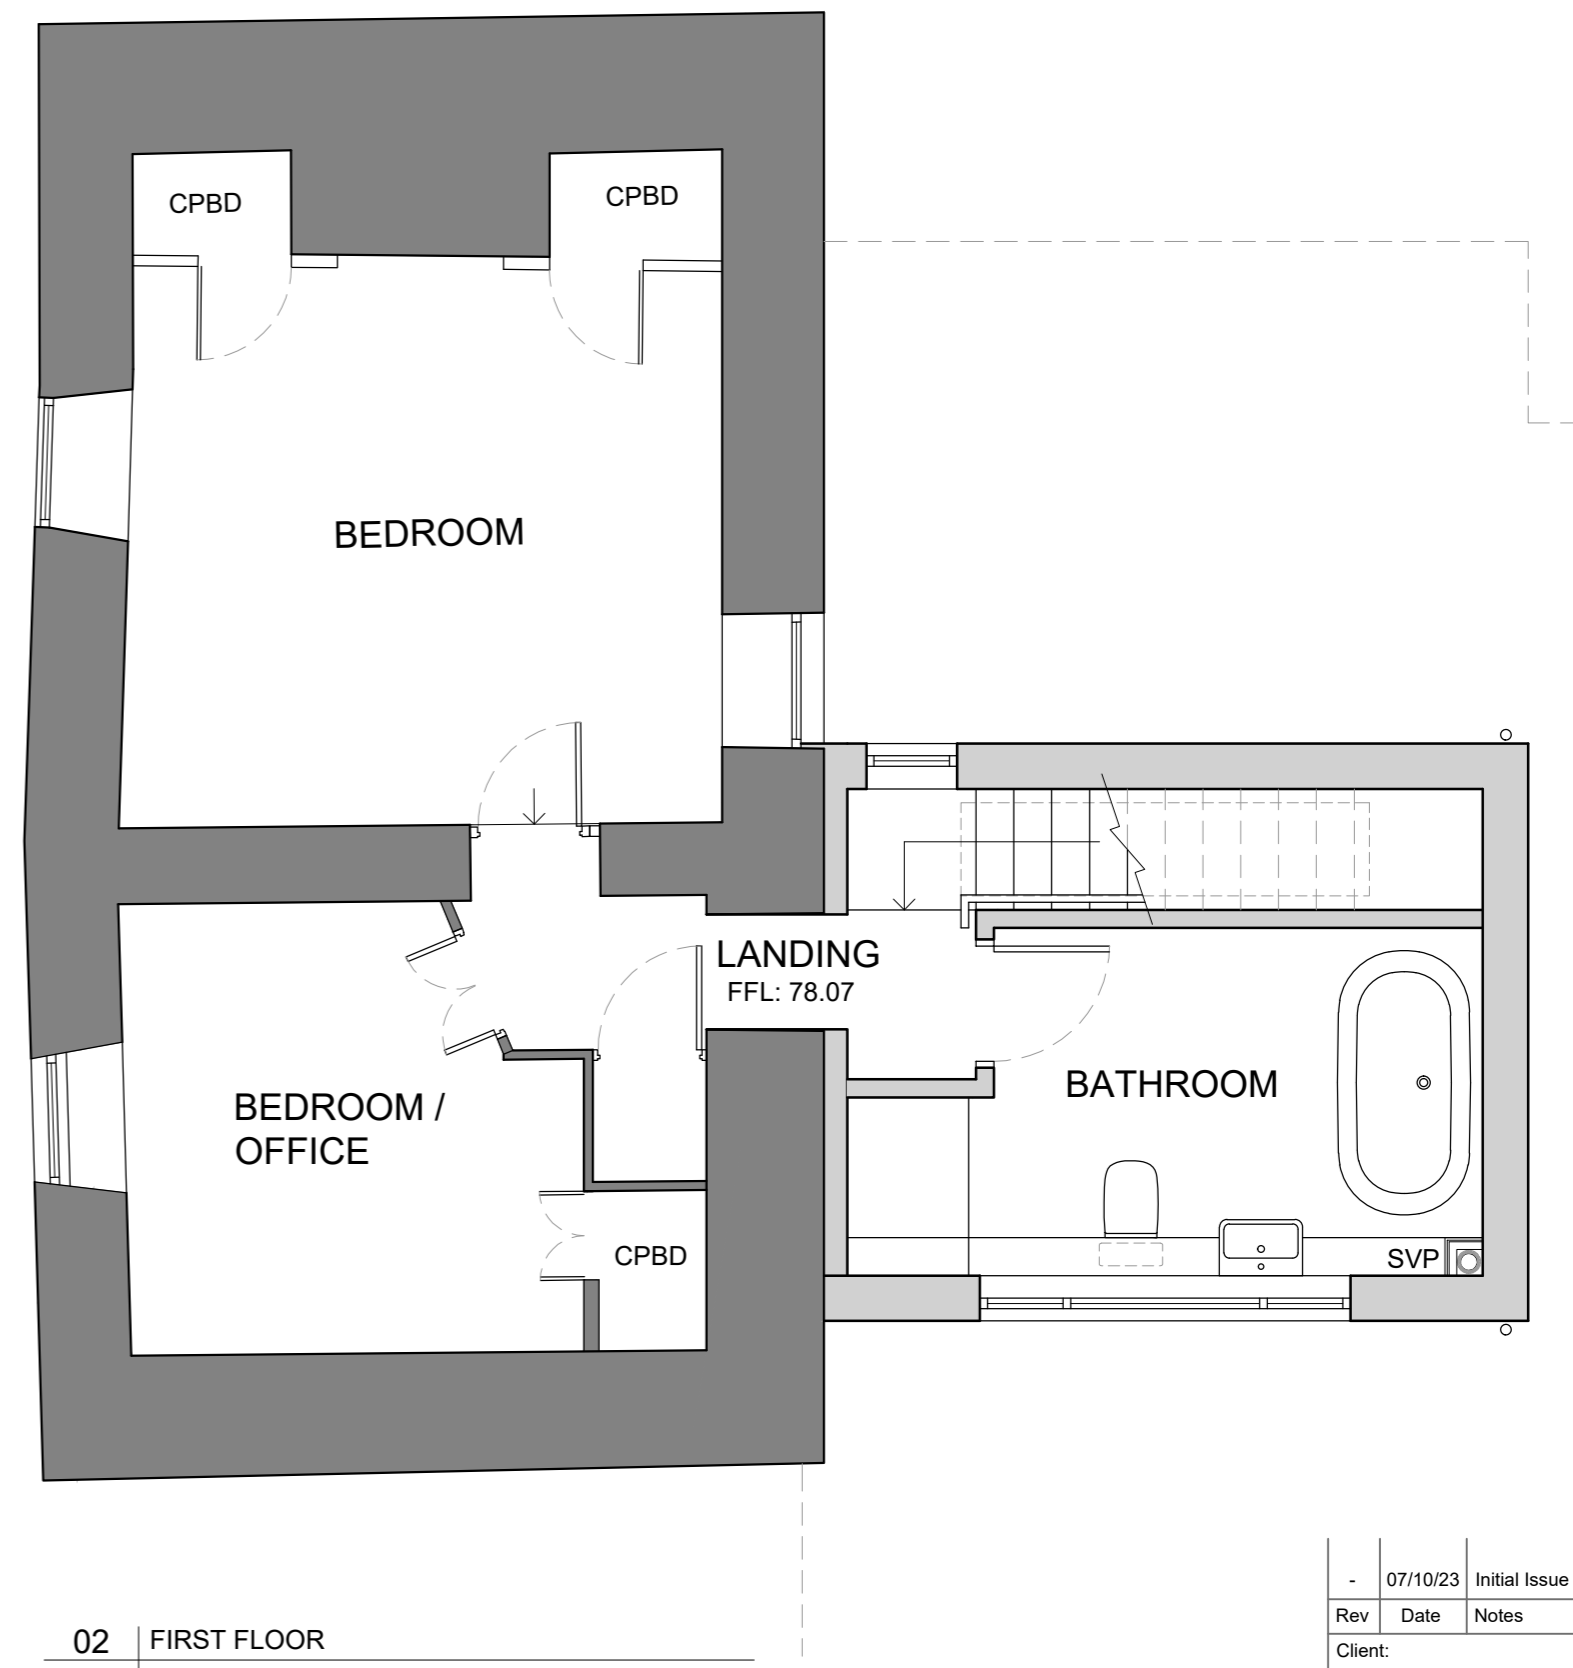

**02 | FIRST FLOOR**  
SCALE 1:50

   

Rev	Date	Notes
-	07/10/23	Initial Issue

Client: **MR DREW**  
 Job Title: **EXTENSION & ALTERATIONS**  
**MAGPIE COTTAGE**  
**FERNSPLATT**  
**TRURO, TR4 8RJ**

Drawing Title: <b>PROPOSED: FLOOR PLANS</b>		
Scale: <b>1:50</b>	Date: <b>Sept 23</b>	Drawn: <b>LAS</b>
Job No: <b>LD090</b>	Drawing No & Rev: <b>035 -</b>	



Magpie Cottage  
 Ferns Platt  
 Chacewater, Truro,  
 Cornwall TR4 8RJ  
 T: 07771 653 167  
 E: limedesigns@yahoo.co.uk  
 W: www.limedesigns.co.uk  
 Facebook: @LimeDesignsUK