
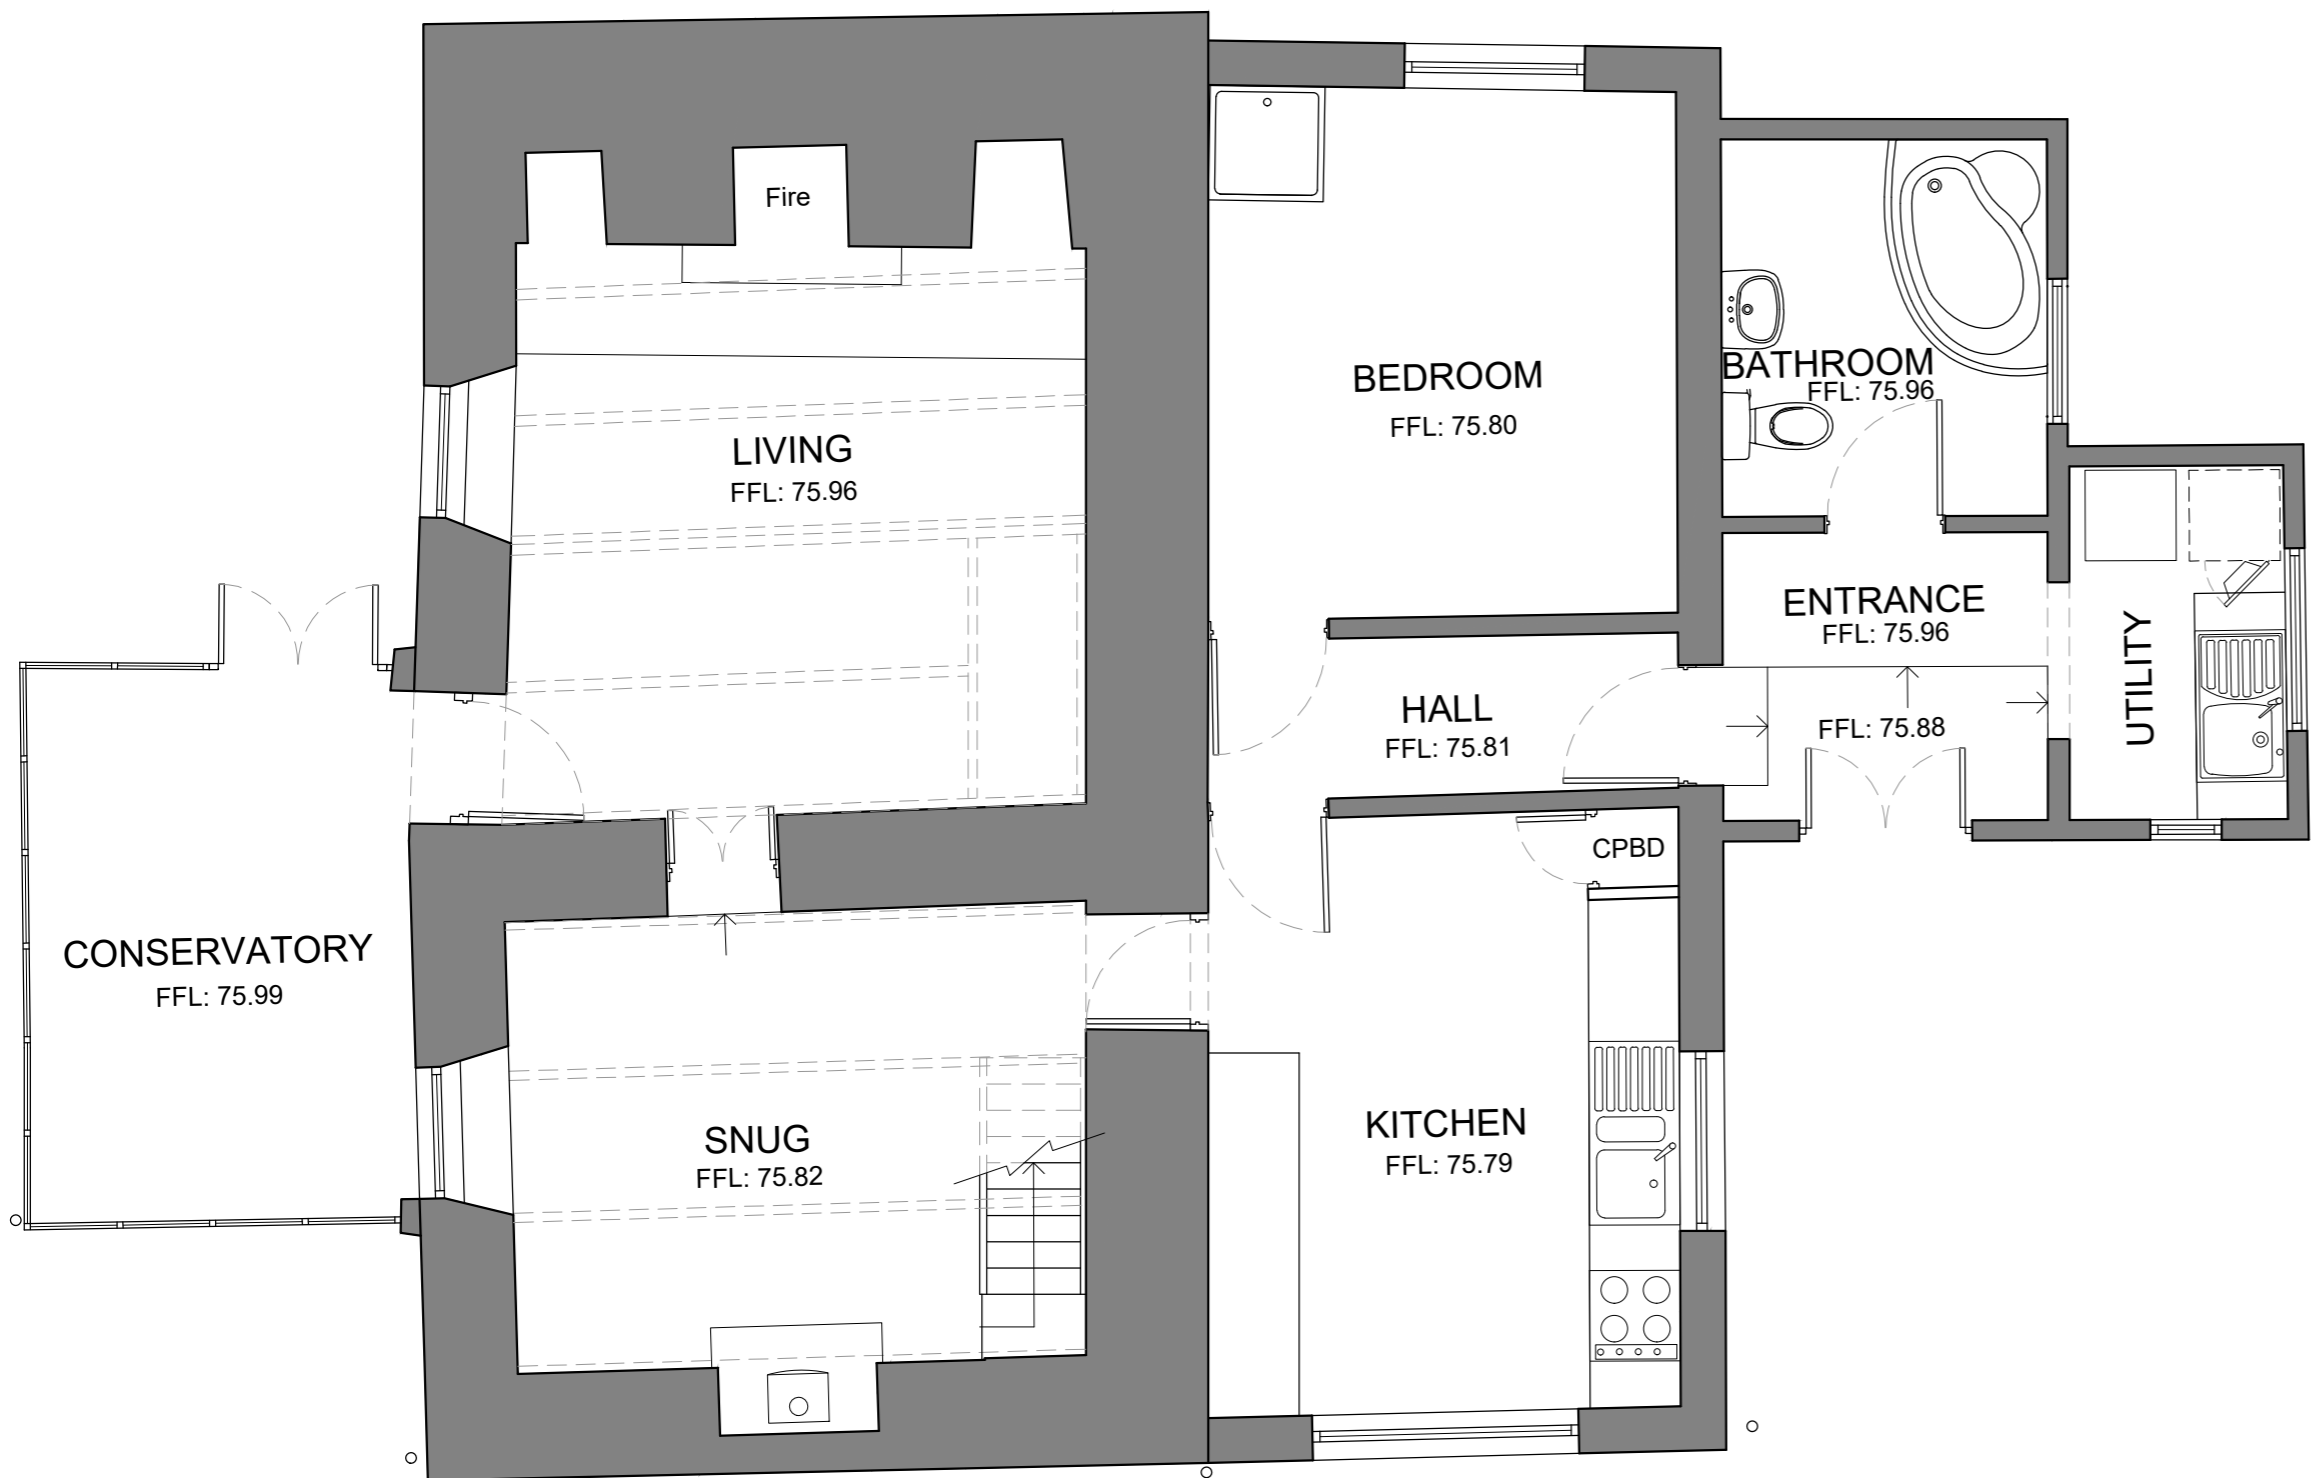


PLANNING

NOTES:
 © THIS DRAWING IS COPYRIGHT AND MAY NOT BE ALTERED, TRACED, COPIED, PHOTOGRAPHED OR USED FOR ANY PURPOSE OTHER THAN THAT FOR WHICH IT IS ISSUED WITHOUT WRITTEN PERMISSION FROM LIME DESIGNS.
 ALL DIMENSIONS TO BE CHECKED ON SITE. ANY DISCREPANCIES SHOULD BE REPORTED TO LIME DESIGNS.
 DO NOT SCALE FROM THIS DRAWING FOR CONSTRUCTION.




ORIGINAL DRAWING SIZE : A2
 SCALE WILL BE 1:100 IF PRINTED AT A4

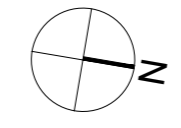

01 | GROUND FLOOR
 SCALE 1:50



02 | FIRST FLOOR
 SCALE 1:50

   

Rev	Date	Notes
-	07/10/23	Initial Issue

Client: MR DREW

Job Title: EXTENSION & ALTERATIONS

MAGPIE COTTAGE
 FERNSPLATT
 TRURO, TR4 8RJ

Drawing Title: EXISTING: FLOOR PLANS

Scale: 1:50	Date: Sept 23	Drawn: LAS
Job No: LD090	Drawing No & Rev: 015 -	



Magpie Cottage
 Ferns Platt
 Chacewater, Truro,
 Cornwall TR4 8RJ

T: 07771 653 167
 E: limedesigns@yahoo.co.uk
 W: www.limedesigns.co.uk
 Facebook: @LimeDesignsUK