


PLANNING

NOTES:
 © THIS DRAWING IS COPYRIGHT AND MAY NOT BE ALTERED, TRACED, COPIED, PHOTOGRAPHED OR USED FOR ANY PURPOSE OTHER THAN THAT FOR WHICH IT IS ISSUED WITHOUT WRITTEN PERMISSION FROM LIME DESIGNS.
 ALL DIMENSIONS TO BE CHECKED ON SITE. ANY DISCREPANCIES SHOULD BE REPORTED TO LIME DESIGNS.
 DO NOT SCALE FROM THIS DRAWING FOR CONSTRUCTION.

ORIGINAL DRAWING SIZE : A1

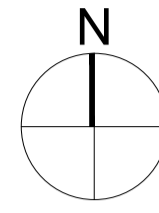

--- existing to be removed



Rev	Date	Notes
-	07/10/23	Initial Issue

Client: **MR DREW**
 Job Title: **EXTENSION & ALTERATIONS**
MAGPIE COTTAGE
FERNSPLETT
TRURO, TR4 8RJ

Drawing Title:		
PROPOSED: SITE PLAN		
Scale:	Date:	Drawn:
1:100	Sept 23	LAS
Job No:	Drawing No & Rev:	
LD090	020 -	




Magpie Cottage T: 07771 653 167
 Fernsplatte E: limedesigns@yahoo.co.uk
 Chacewater, Truro, W: www.limedesigns.co.uk
 Cornwall TR4 8RJ Facebook: @LimeDesignsUK

SCALE 1:100

SCALE 1:50

SCALE 1:25

 

P.