


PAINTED SANDRAB
DARK EXTERNAL
WALLS

RED/BROWN CONC.
INTERLOCKING
ROOF TILES.

TIMBER FRAMED
GARDEN DOOR &
LOUNGE JOINERY

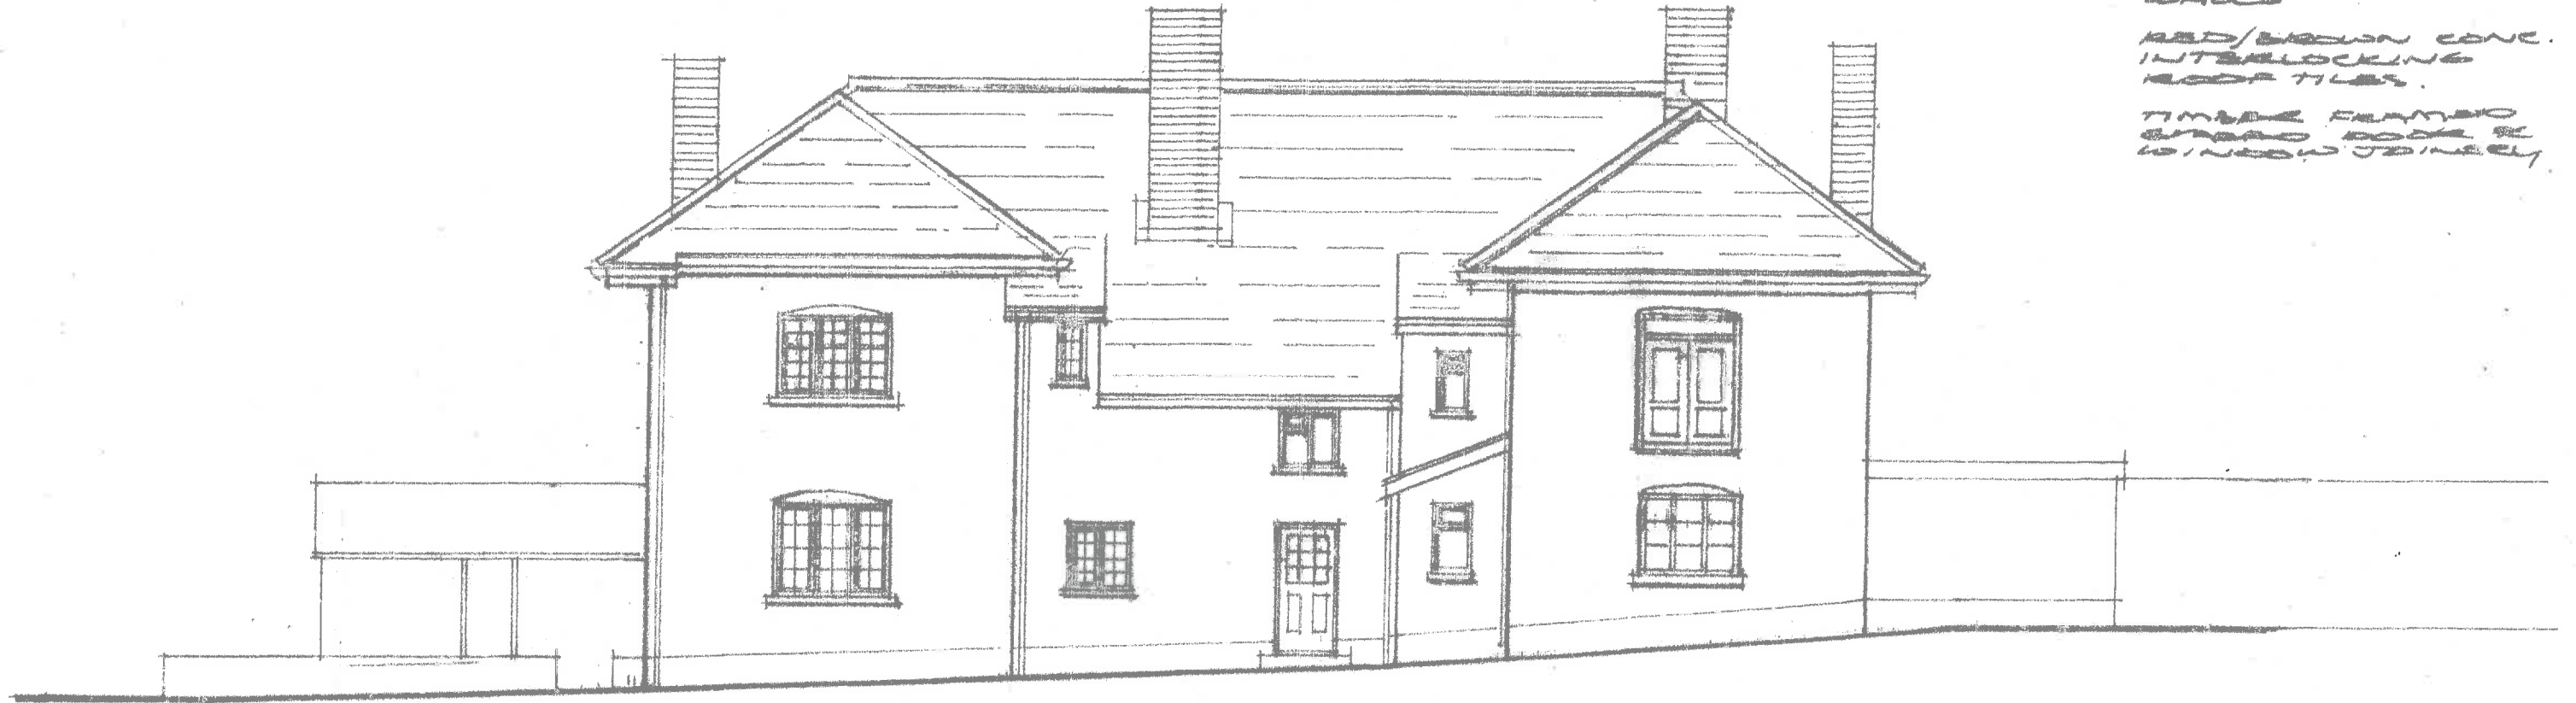

NORTH ELEVATION



SOUTH ELEVATION

0 1 2 5m
SCALE 1:100

EXISTING
ELEVATIONS
SHT 1.

HOLLACOMBE FARM
PITT LANE
CREDITON EX17 5BW
FOR MR & MRS G COOPER

SO/6021/04