


EXISTING CONC. INTER-
 LOCKING ROOF TILES.
 TO EXISTING ROOF
 & NATURAL SLATE ROOF
 FINISH TO NEW SITTING
 ROOM SINGLE STOREY
 EXTENSION

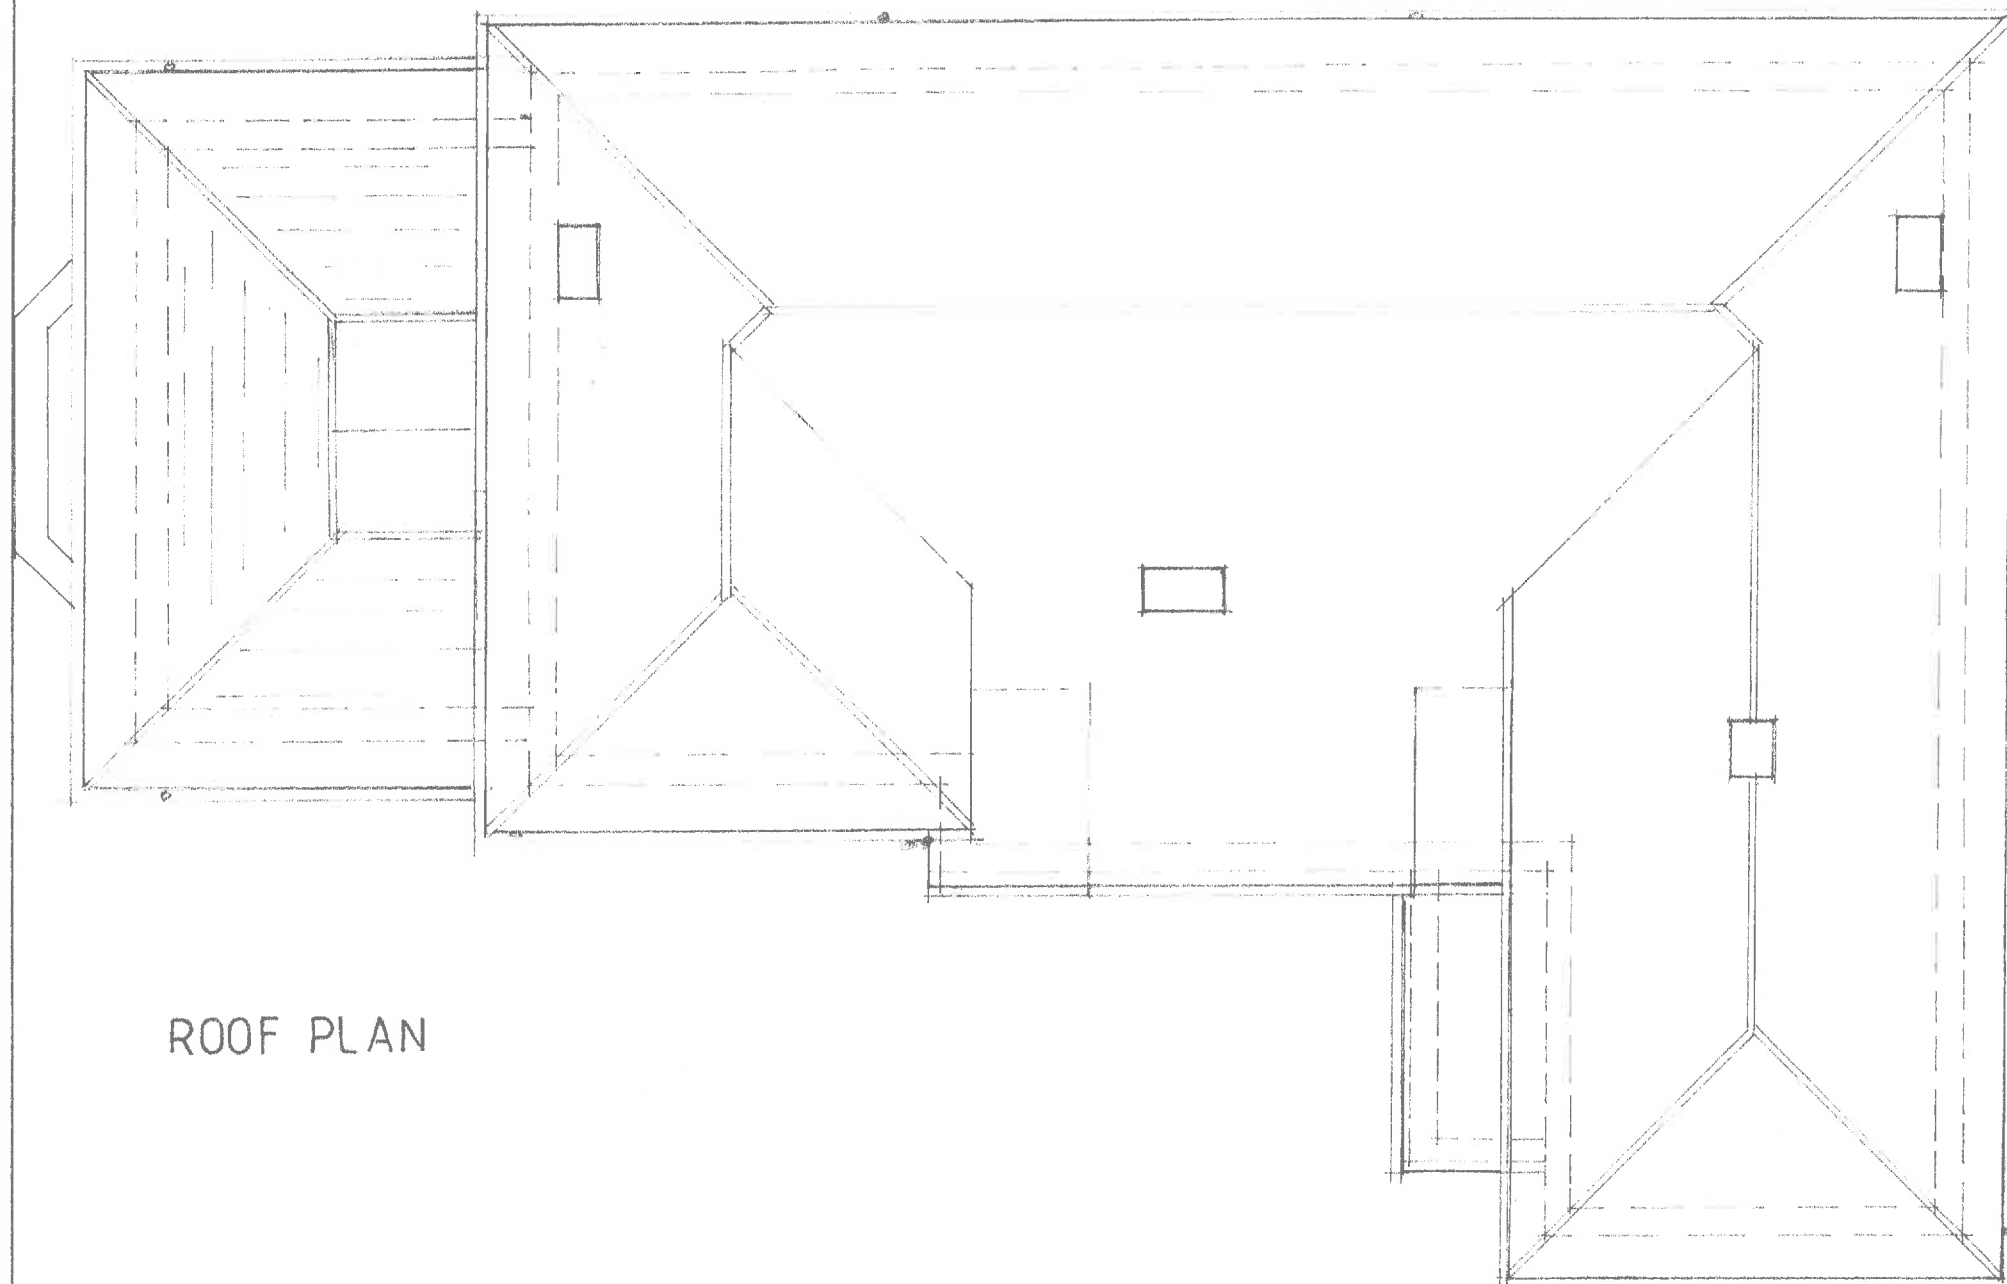

ROOF PLAN



SO BUILDING DESIGN 01837 83226	NOTES: All dimensions must be checked on site and not scaled from this drawing.	Client Hollacombe Farm EX175BW Hollacombe Hamlet, Crediton.	Scale 1:100	Drawing Title <i>PROCESSED</i> ROOF PLAN.	
		Job Title Mr G Cooper	Drawn by <i>[Signature]</i> Date 15/12/21	Drg No. SO/6021/08	Rev