


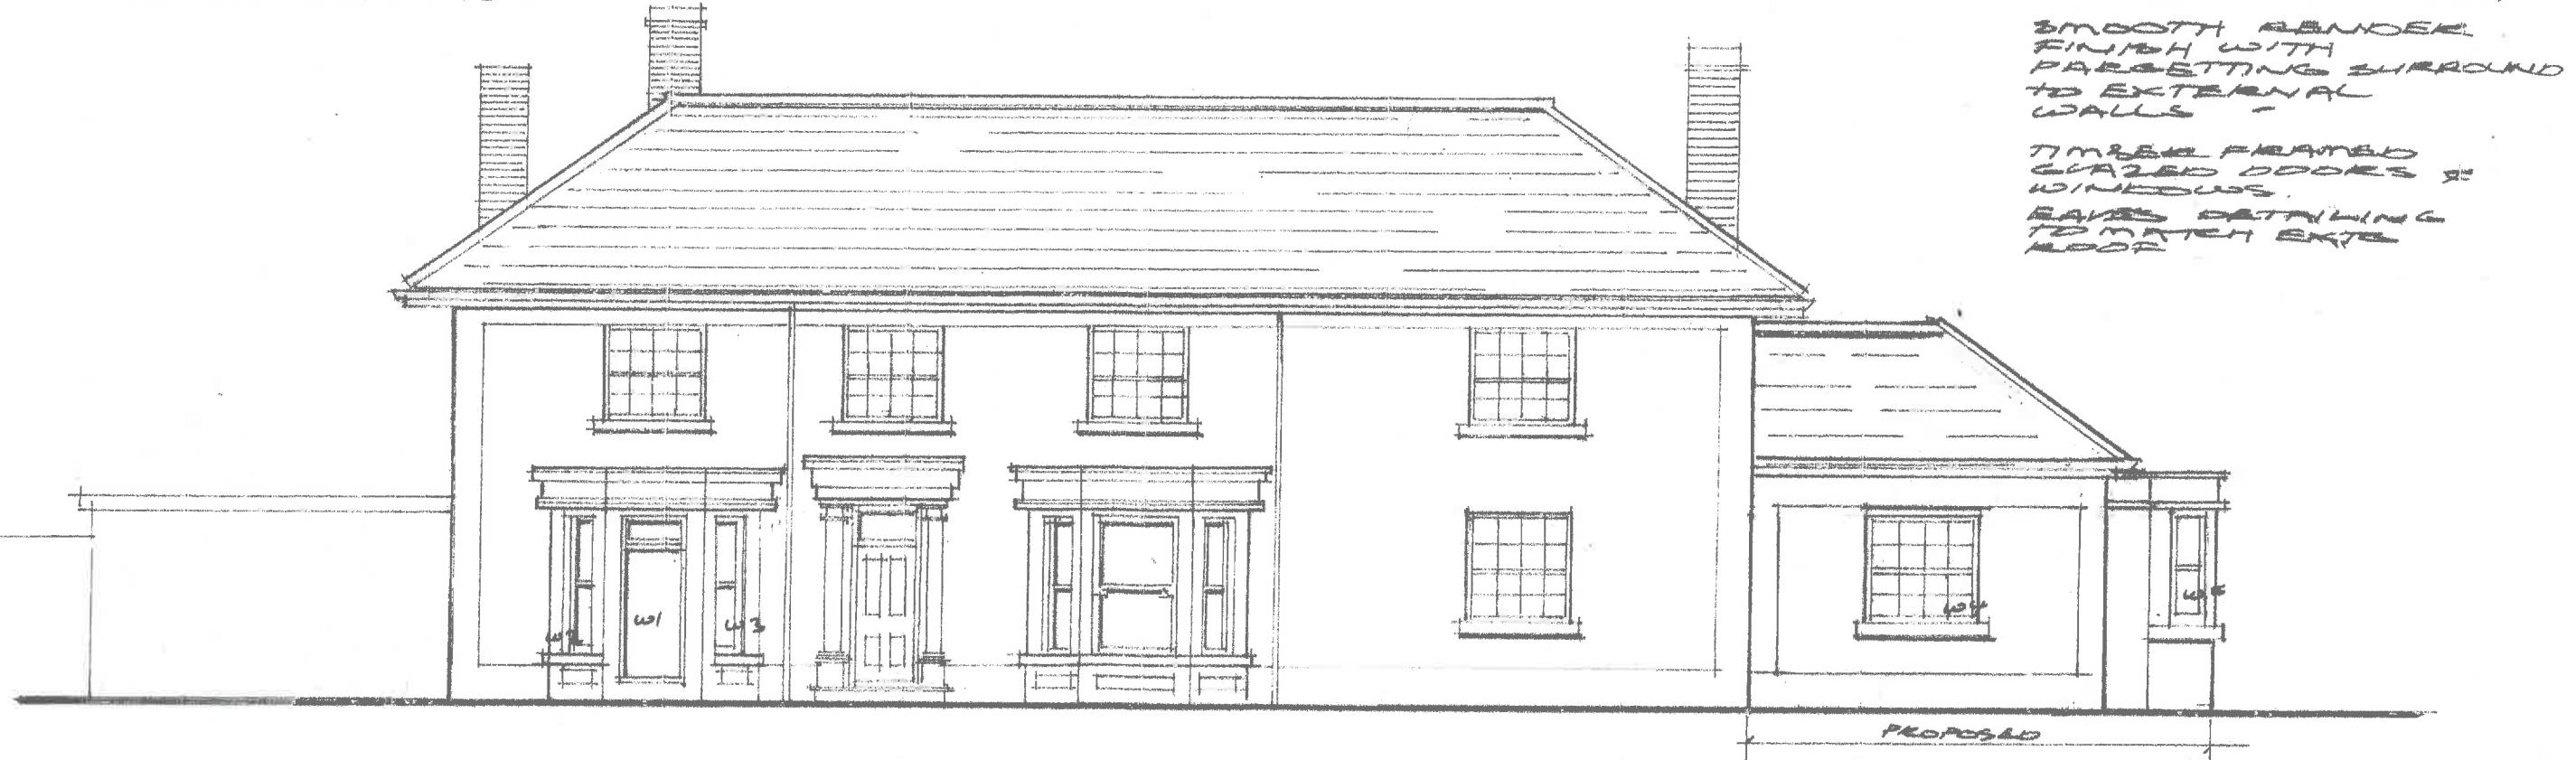

NORTH ELEVATION



SOUTH ELEVATION

SCALE 1:100

PROPOSED  
ELEVATIONS  
SHT 1.

A - WINDOW REPS ADDED 16/07/22

HOLLACOMBE FARM  
PITT LANE  
CREDITON EX17 5BW  
FOR MR & MRS G COOPER

SO16021/09/2