


EXISTING CONC. INTER-  
LOCKING ROOF TILES.  
TO EXISTING ROOF

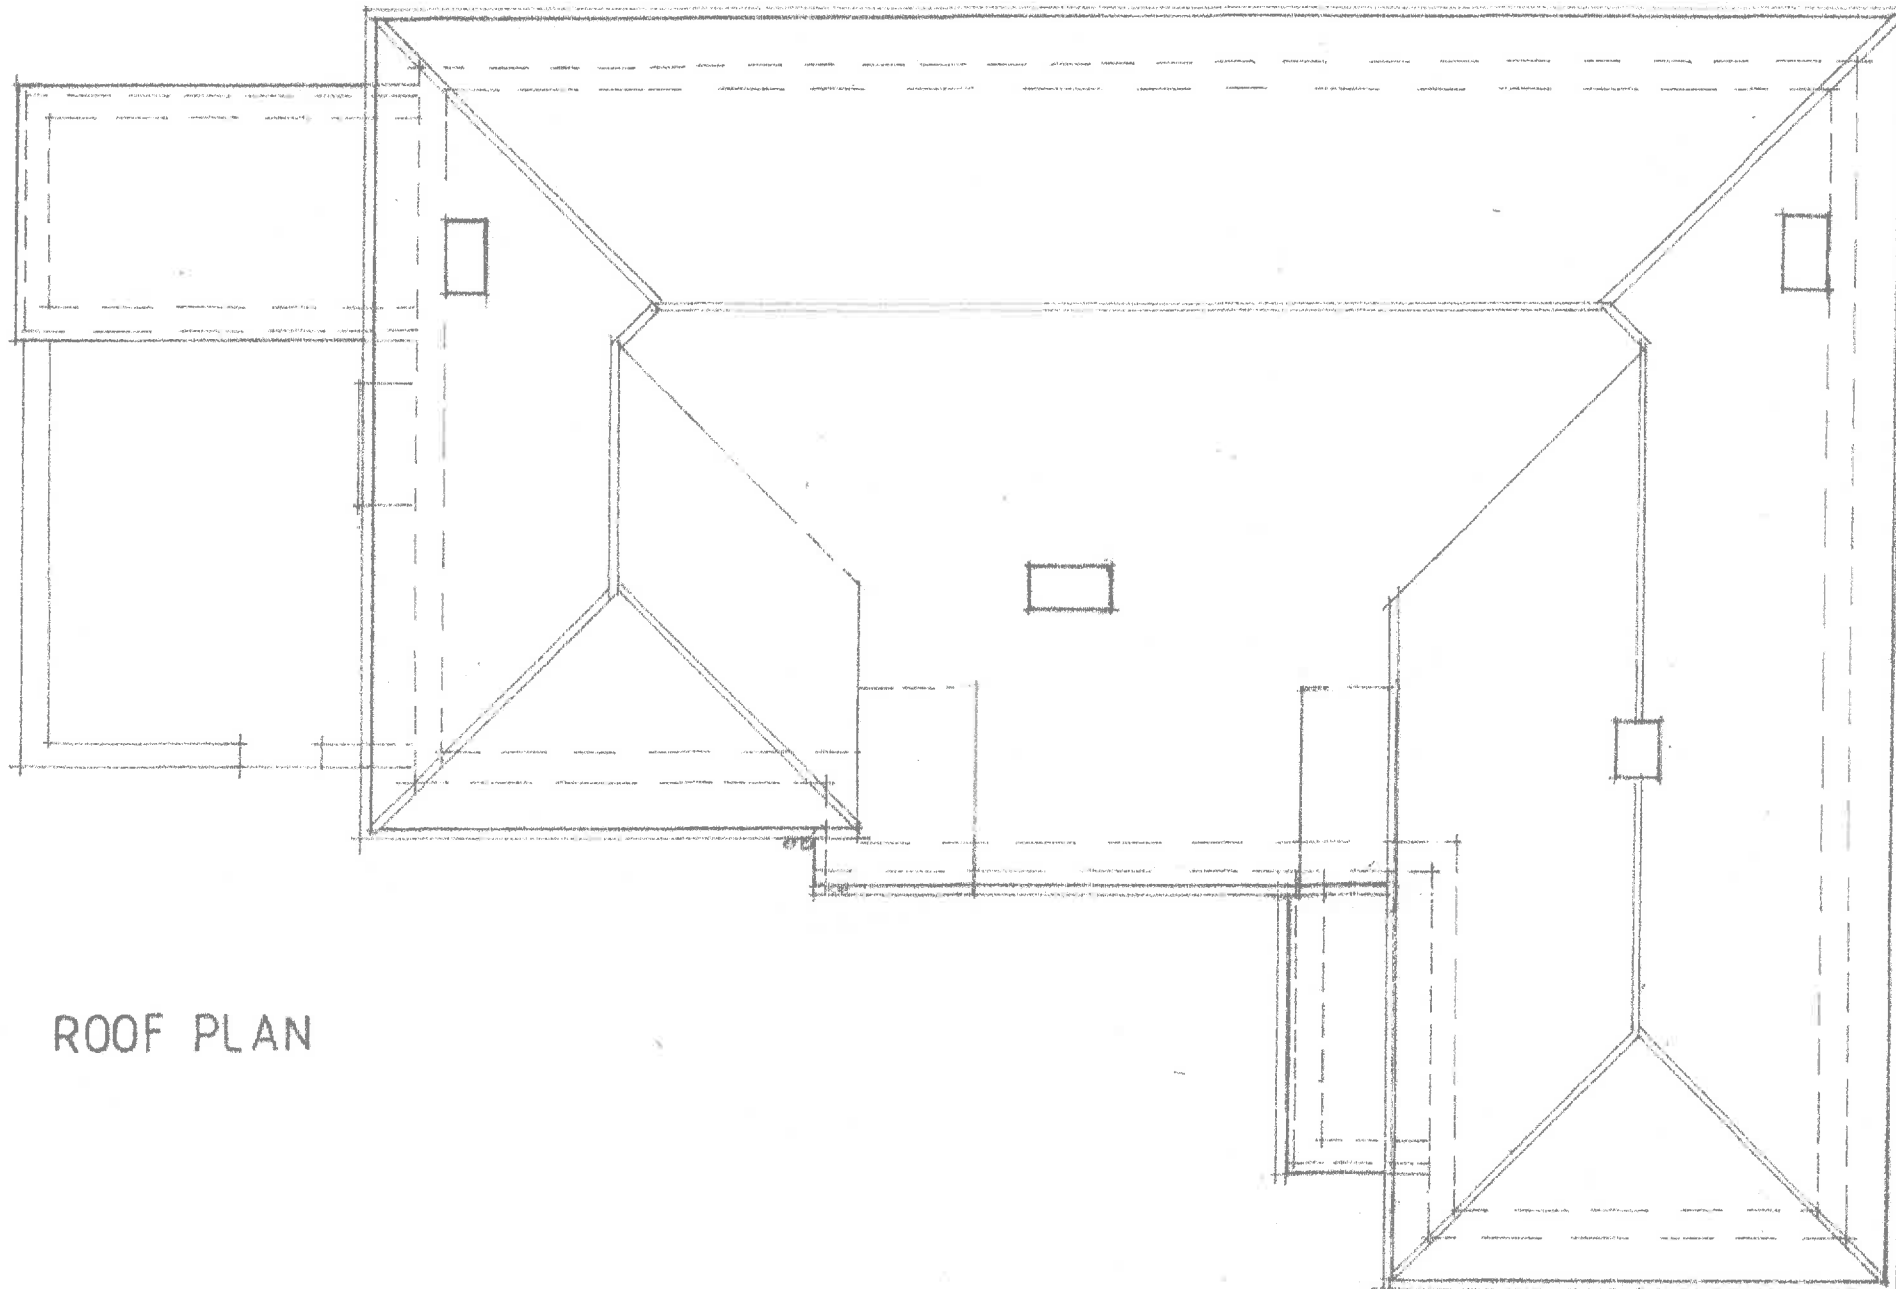

ROOF PLAN



SO BUILDING DESIGN  
01837 83226

NOTES:

All dimensions must be checked on site and not scaled from this drawing.

Client Hollacombe Farm EX175BW  
Hollacombe Hamlet, Crediton.

Job Title  
Mr G Cooper

Scale  
1:100

Drawn by *SP*  
Date 15/12/21

Drawing Title EXISTING  
ROOF PLAN.

Drg No.  
SO/6021/03

Rev