

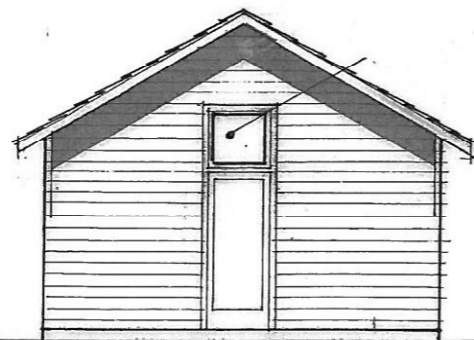


side elevation to west 1:100


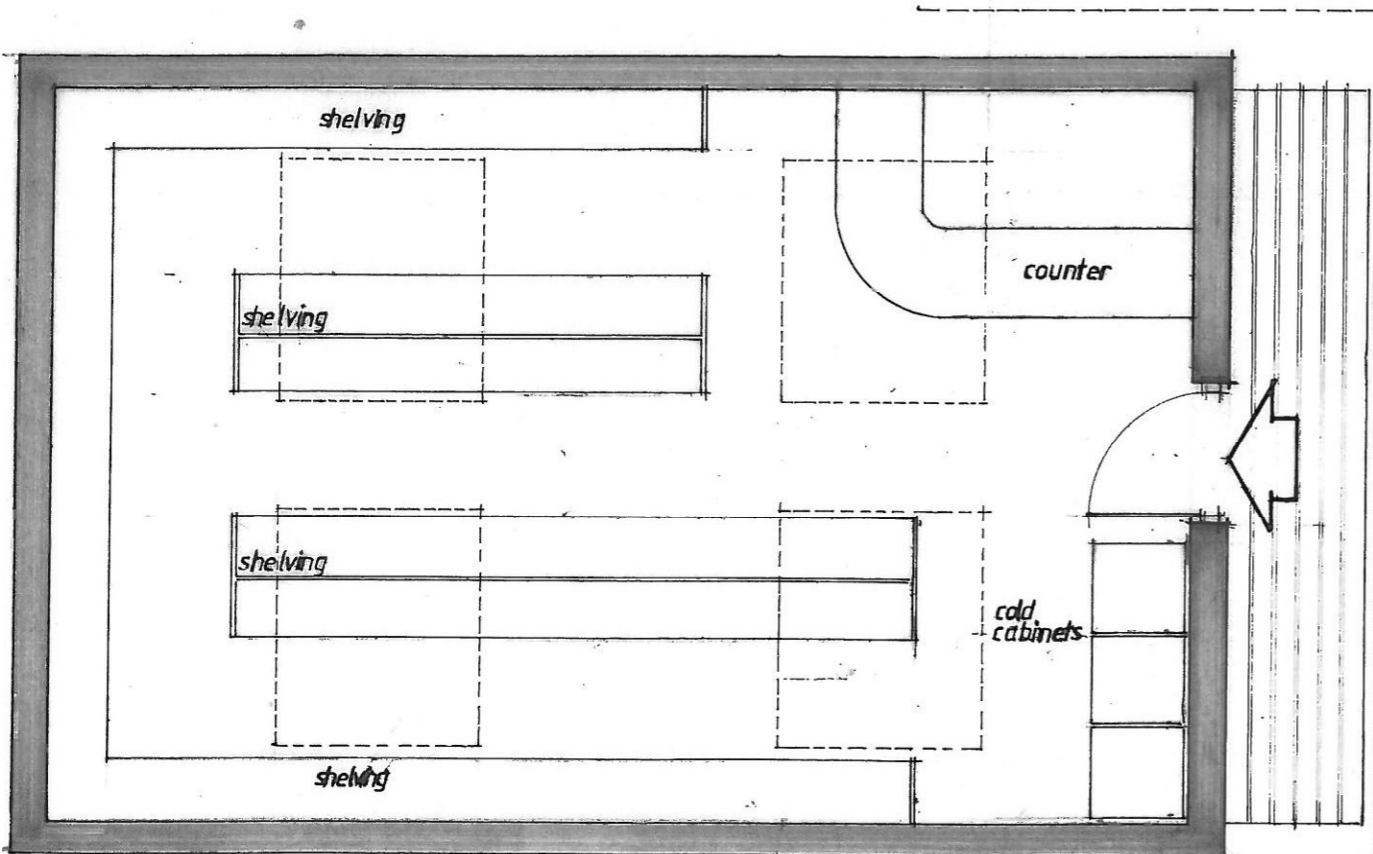


front elevation south 1:100

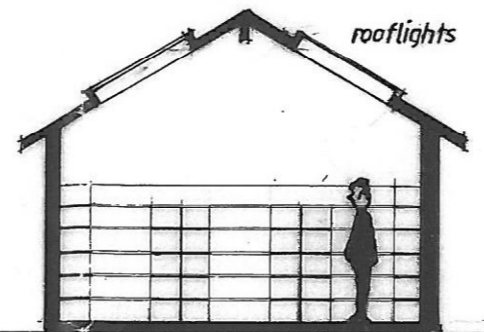

Shop Layout 1:50 36.24sq. m. 390sq. ft.

Site Plan 1:500

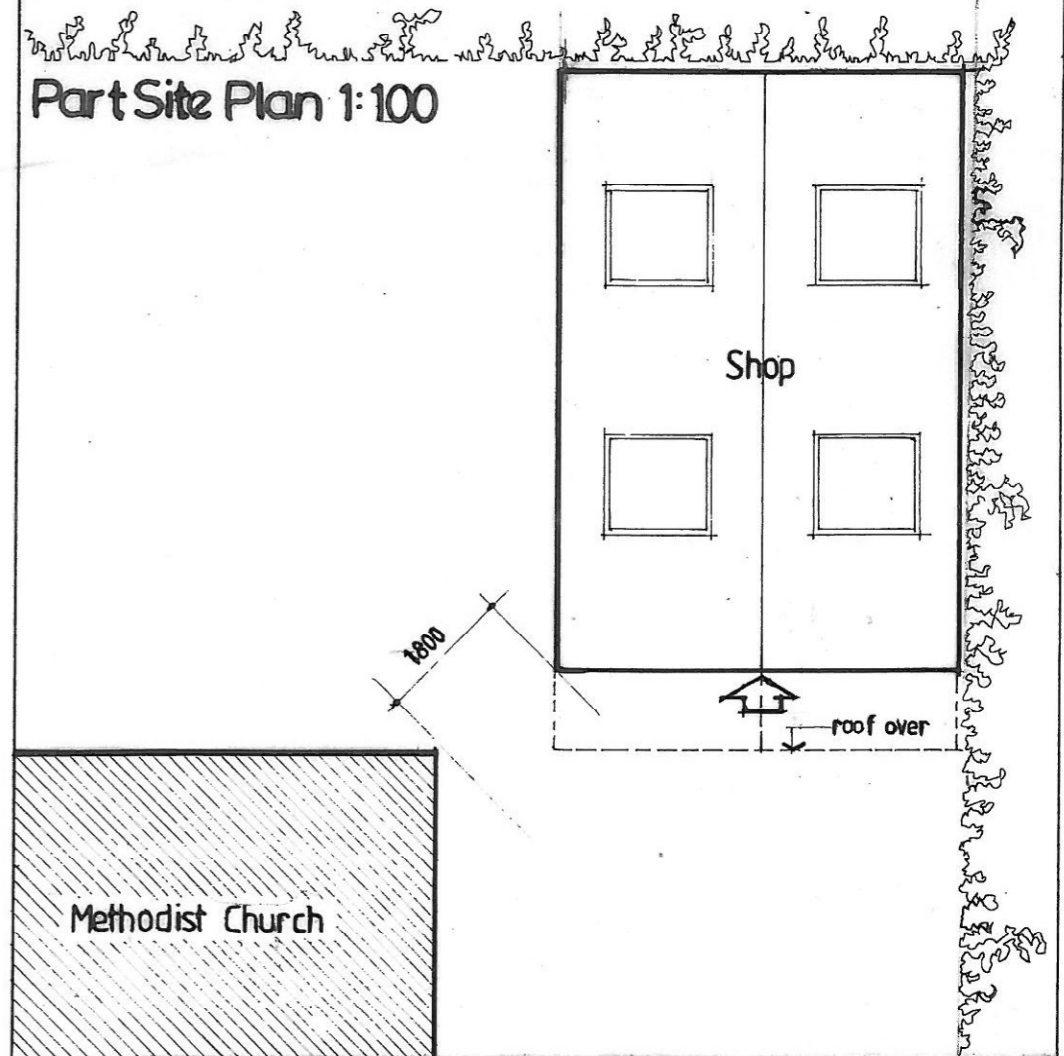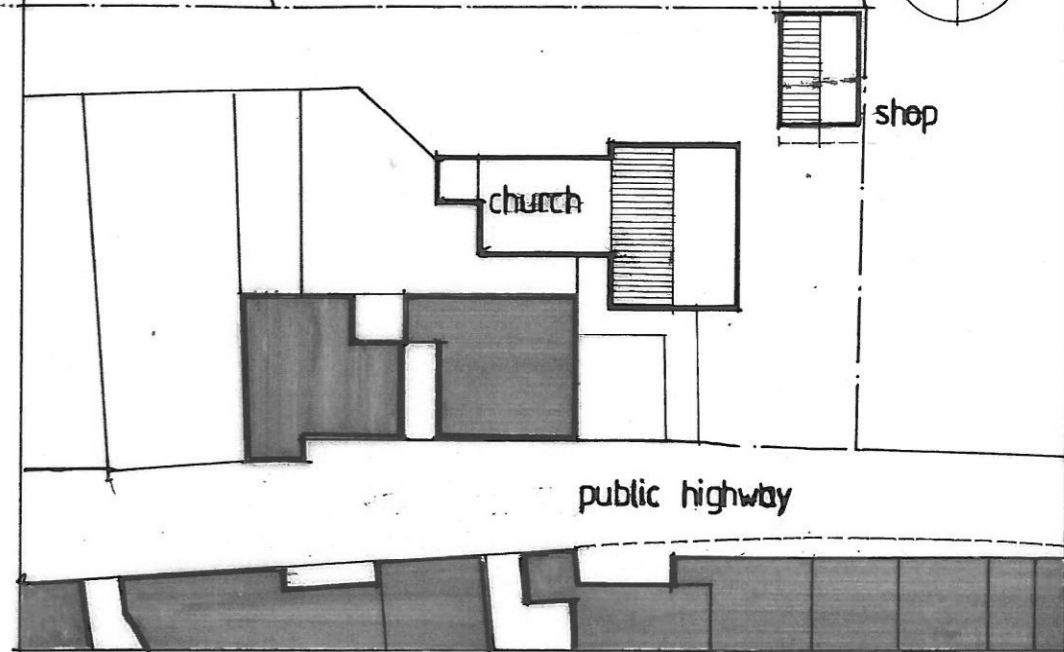

Cheriton Fitzpaine Community Shop Phase 1: The Methodist Chapel Site

Edward Holden Dip Arch. RIBA. Chartered Architect

E-Mail: edholden47@gmail.com

100 HIGH STREET, CREDITON, DEVON EX17 3LF TEL: (01363) 774655

title: Plans as proposed

scale: 1:50 1:100 1:500

date: 7.17

drawn: *lh*

dwg no: 671/1
rev no:

