
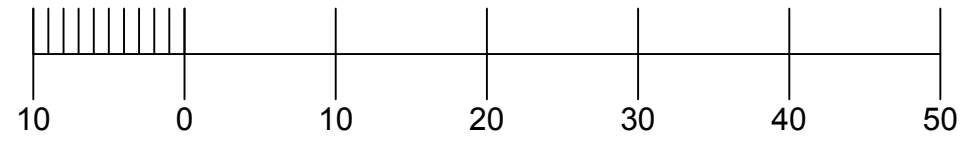


Sta

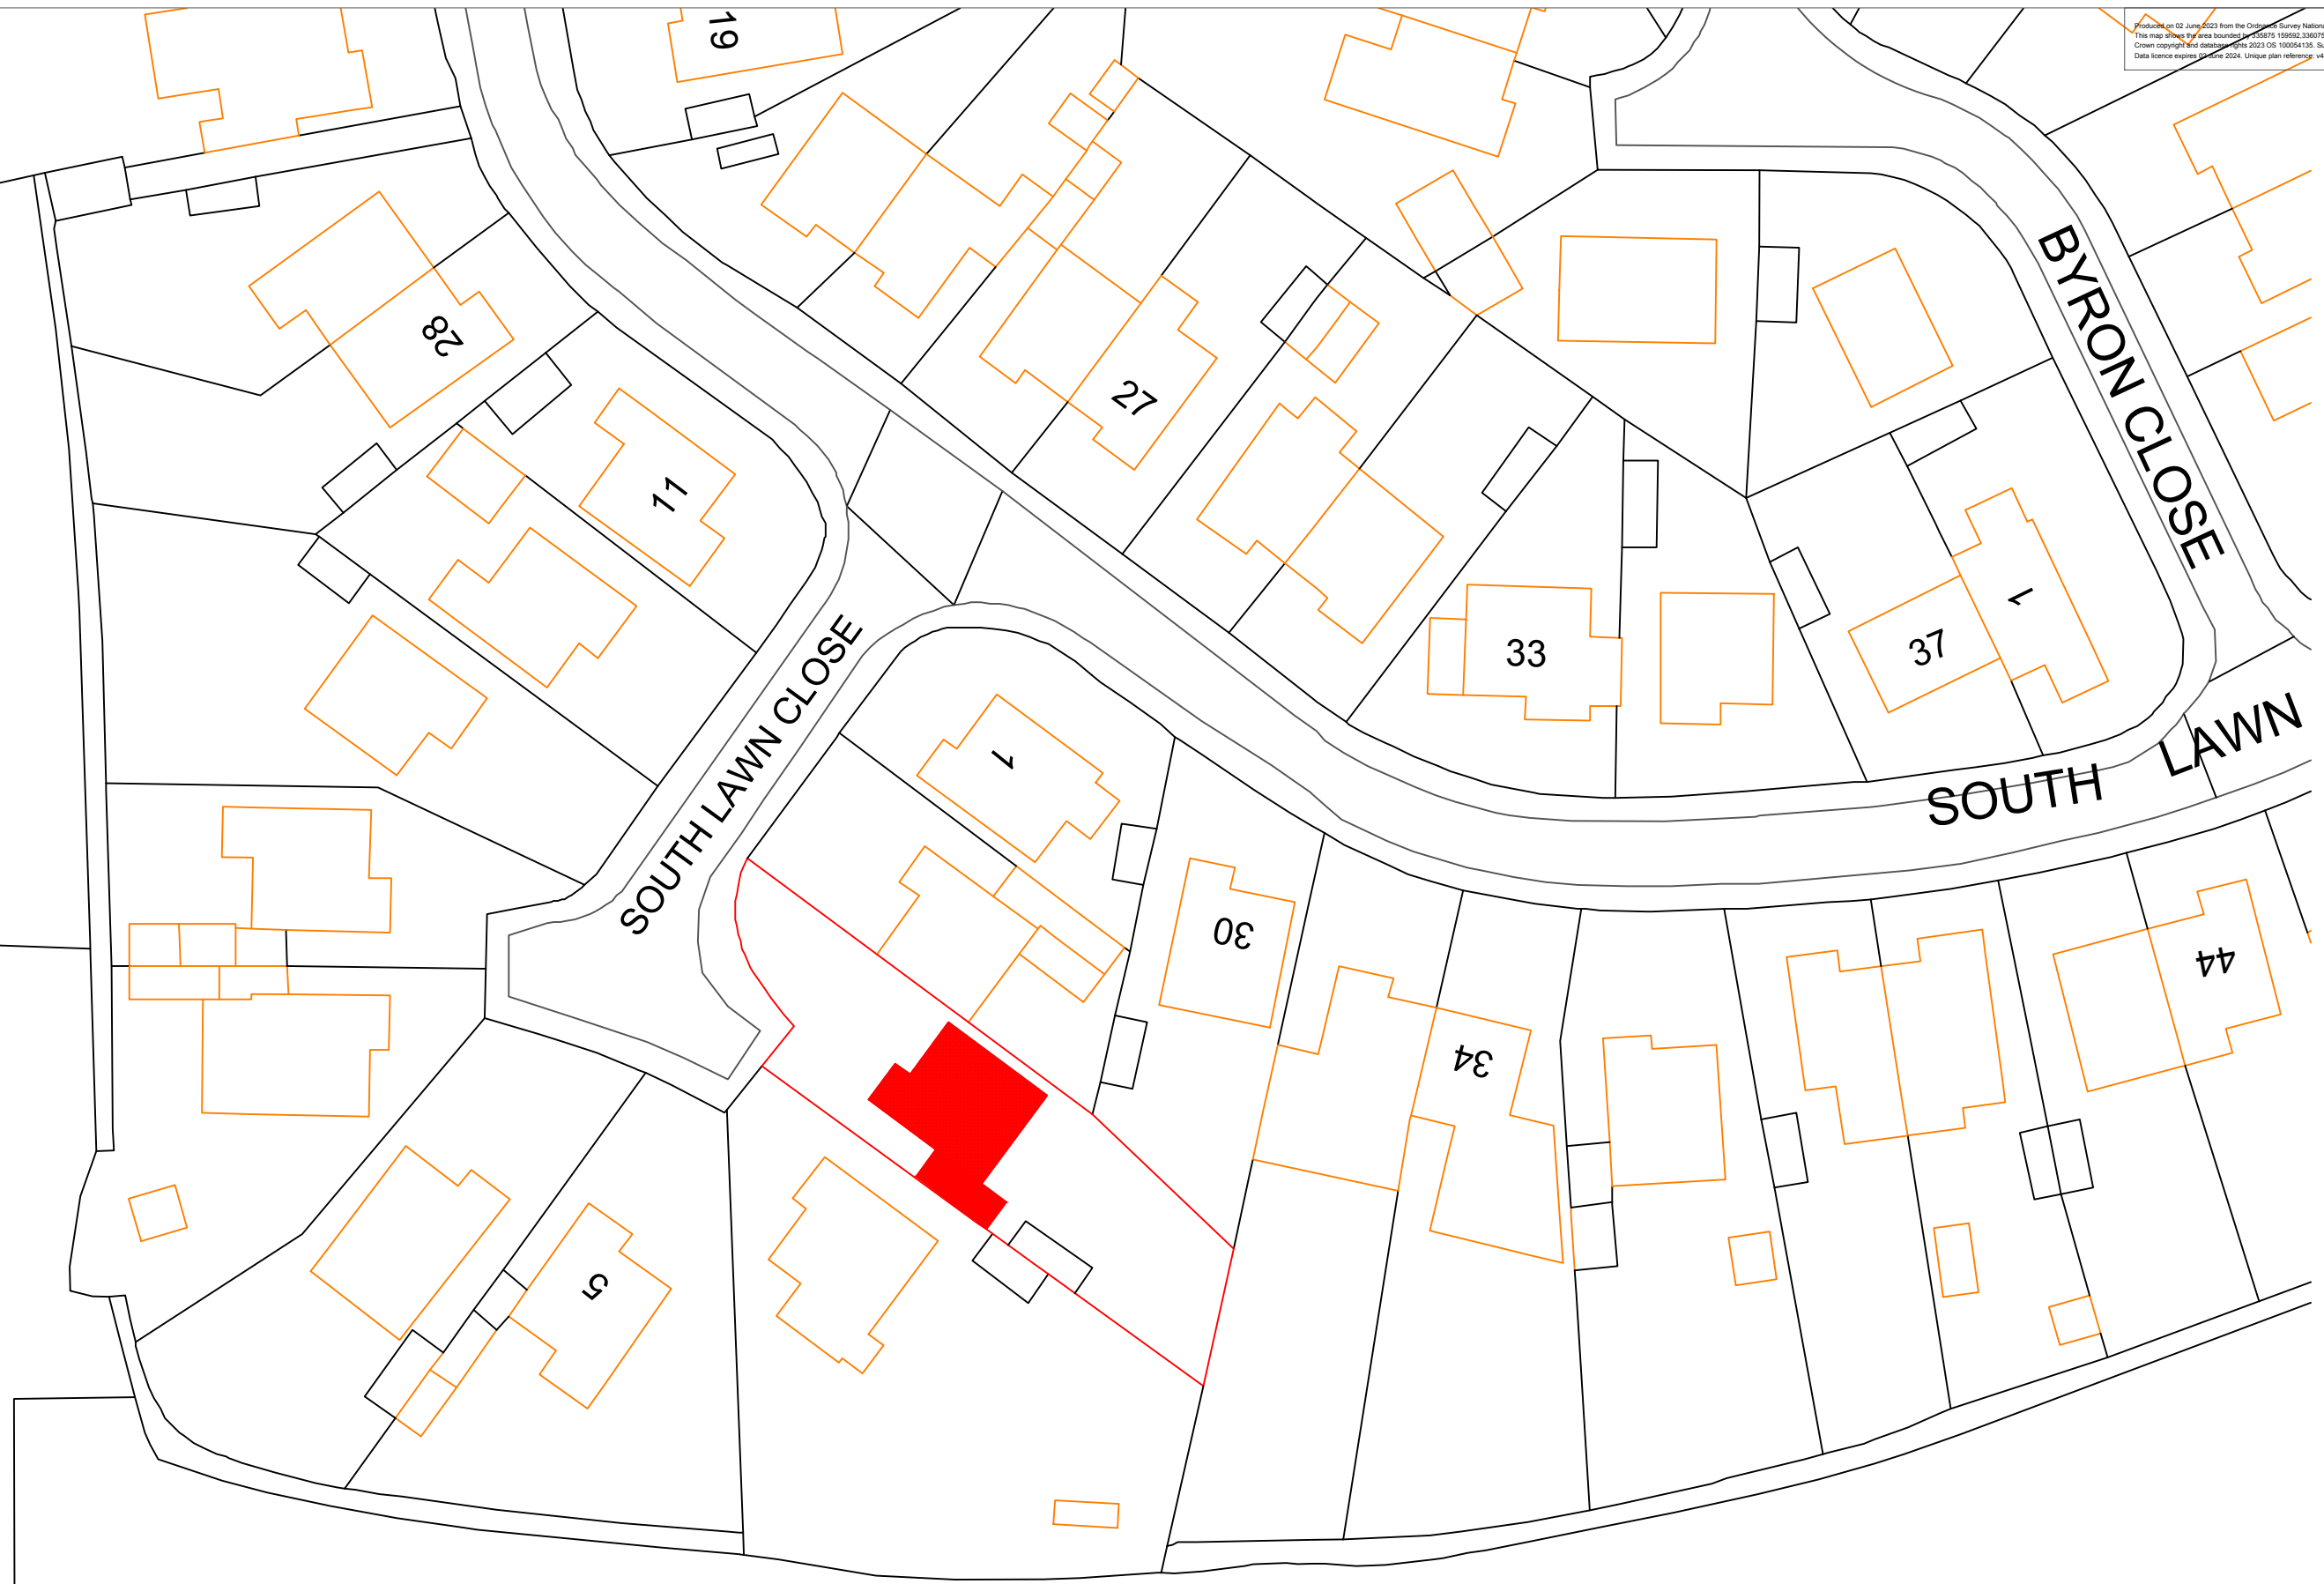

SWADSL
SOUTH WEST ARCHITECTURAL DESIGN SERVICES LTD

South West Architectural Design Services Ltd
Unit 1, Mendip Vale Trading Estate
Wedmore Road
Cheddar
Somerset
BS27 3EL
Tel: 07814 486690
Email: matthew.venn@swadsl.co.uk
Web: www.swadsl.co.uk

Client:
Colin Roberts

Drawing Title:
3, South Lawns Close, BS24 8AE
1:500 Site Plan

Date: 2-6-23	Scale: 1:500
Status: Planning Issue	Size: A3
Revision: 0	
Drawing Number: 23-205-006	