


THIS ELECTRONIC INFORMATION IS CONFIDENTIAL AND THE COPYRIGHT OF A JONES + CO ARCHITECTURAL SOLUTIONS. NO USE IS FORWARDED OF THIS INFORMATION OR ANY INFORMATION CONTAINED HEREIN BE REPRODUCED OR PASSED ON TO ANY OTHER PARTY IN ANY FORM IN WHOLE OR IN PART WITHOUT OUR EXPRESS PERMISSION. THE DATA IS SUPPLIED ELECTRONICALLY FOR CONVENIENCE ONLY. THE ORIGINAL INFORMATION IS THE HARD COPY WHICH WILL BE SUPPLIED ON REQUEST. NO DIMENSIONS OR OTHER INFORMATION SHOULD BE INFERRED FROM THE ELECTRONIC DATA UNLESS SPECIFICALLY SHOWN ON THE TRANSMISSION OR USE OF THIS DATA MAY HAVE ON ANY COMPUTER OR SYSTEMS WHETHER IN RELATION TO ANY DEFECT, VIRUS OR ANY OTHER MATTER. YOUR RECEIPT OF THIS INFORMATION AND OPENING OF THE FILES CONSTITUTES ACCEPTANCE OF THESE TERMS.

CONSTRUCTION NOTES:

1. DO NOT SCALE FROM THIS DRAWING.
2. VERIFY ALL SITE DIMENSIONS AND LEVELS PRIOR TO MANUFACTURE OF ANY COMPONENT.
3. READ IN CONJUNCTION WITH ALL OTHER CONTRACT DOCUMENTATION
4. BRING ANY APPARENT DISCREPANCY TO THE ATTENTION OF THE C.A. PRIOR TO MANUFACTURE/CONSTRUCTION.

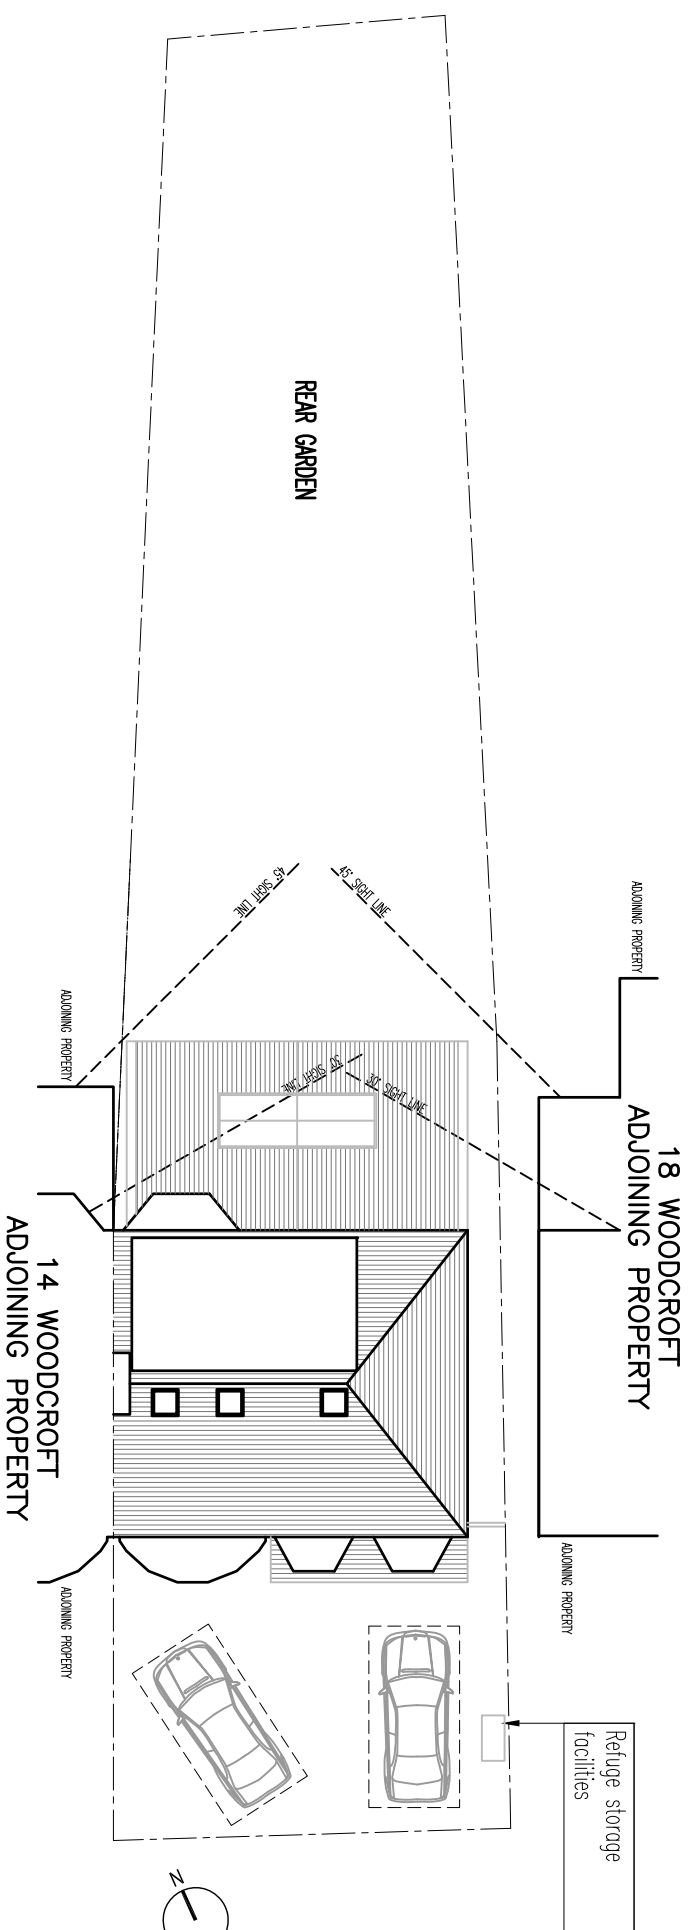

3 PROPOSED SITE PLAN

1:200

a jones+co architectural solutions
 29 Hland Way, Hornchurch, Essex, RM11 1DN
 Tel: 01708 755 674 Email: info@ajonesco.co.uk
 www.ajonesco.co.uk

Job Title
**16 WOODCROFT
 WINCHMORE HILL
 LONDON
 NZ1 3QP**

Title
**PROPOSED
 ROOF & SITE PLANS**

Drawing Status
PLANNING

Drawn By
CI

Scale
1:100 (A3)

Project No.
AJC-1528

Drawing No.
10

Rev. Date Description Rev/CHK by

a jones+co architectural solutions

Job Title