



BLOCK PLAN AS PROPOSED
Scale 1:200

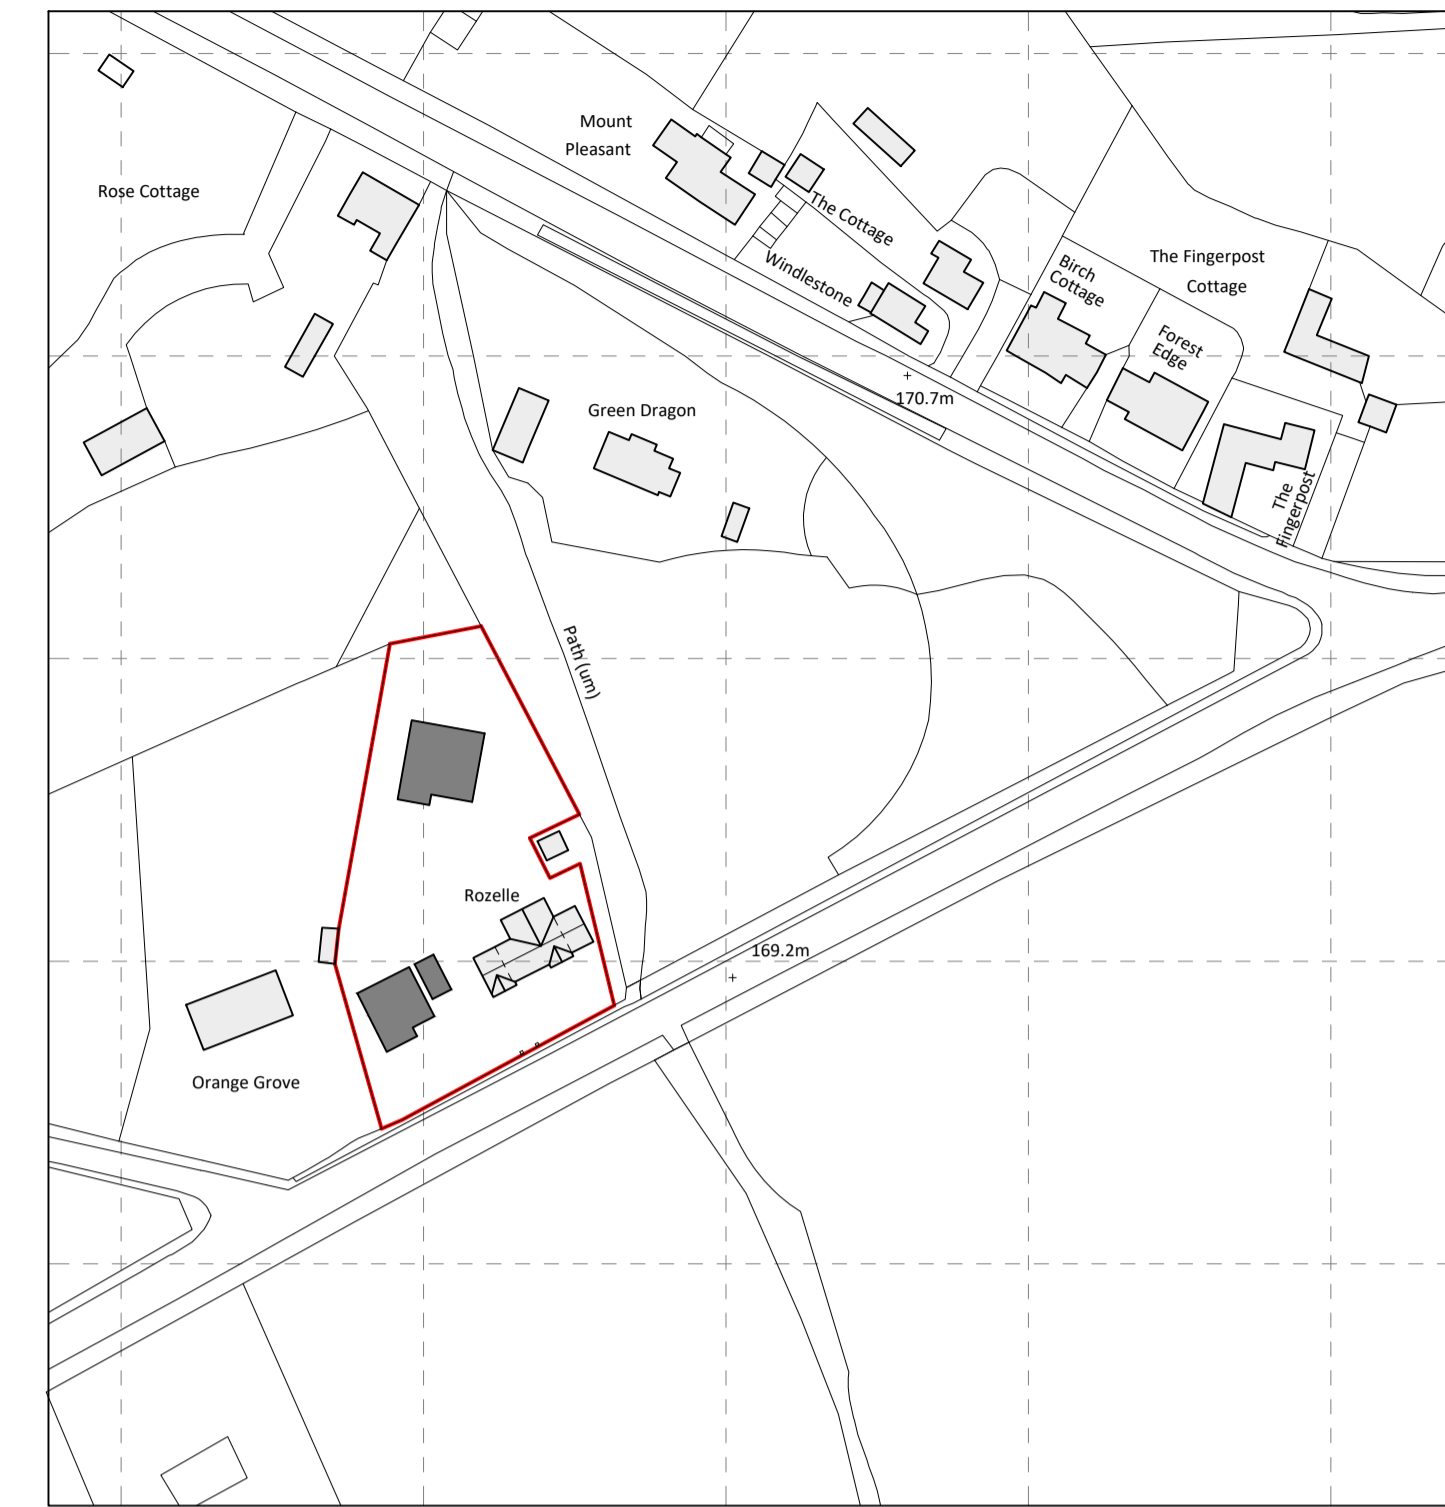

LOCATION PLAN AS PROPOSED
Scale 1:1250

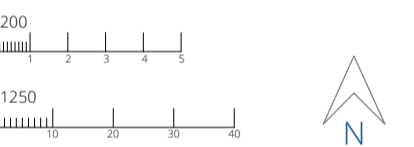

SCHEME 1

Please note: These scheme drawings have been produced in order to discuss the proposed design and develop the brief with the clients. Under no circumstances should they be submitted to the Local Planning Authority to gain approval or used to construct the proposed development. Prior to submission the drawings will be developed and any structural detailing necessary at this stage will be considered.

PRELIMINARY

INDICATIVE SITE PLAN
Rozelle
Tenbury Road
Rock
Bewdley
DY14 9DE
C/O Mr M Goodyear

Scale's 1:200 & 1:1250 on A1
Date September 2022
© This drawing and the design depicted in it are the copyright of the designer and may not be reproduced except by written permission.
Ordnance Survey © Crown Copyright 2022
All rights reserved. Licence number 10002432

ENGINEERING and BUILDING DESIGN
ENGINEERING and BUILDING DESIGN Ltd
65 Seattle Way
Stourport-on-Severn
Worcestershire
DY13 8PQ
01299 402000
07528 079704
hello@engbuildingdesign.co.uk
www.engbuildingdesign.co.uk
23-4432/02