



FLOOR PLAN


Scale 1:100

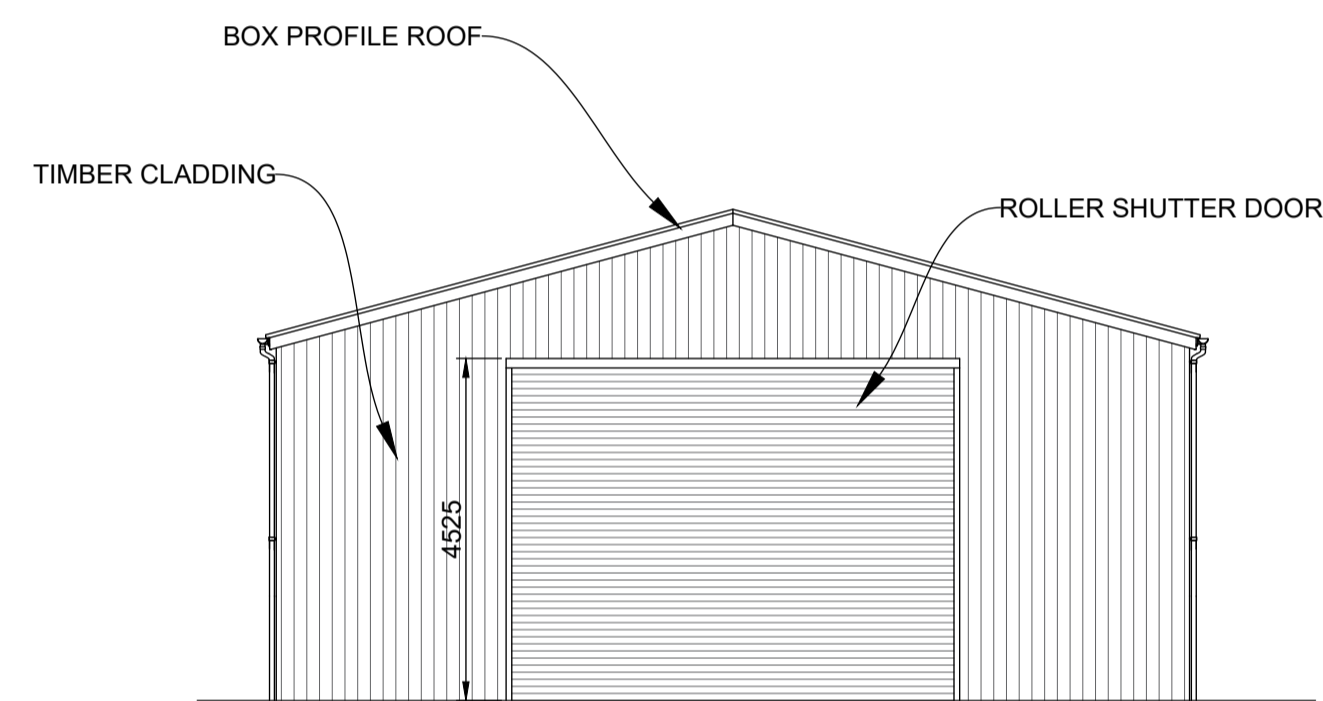


WEST ELEVATION

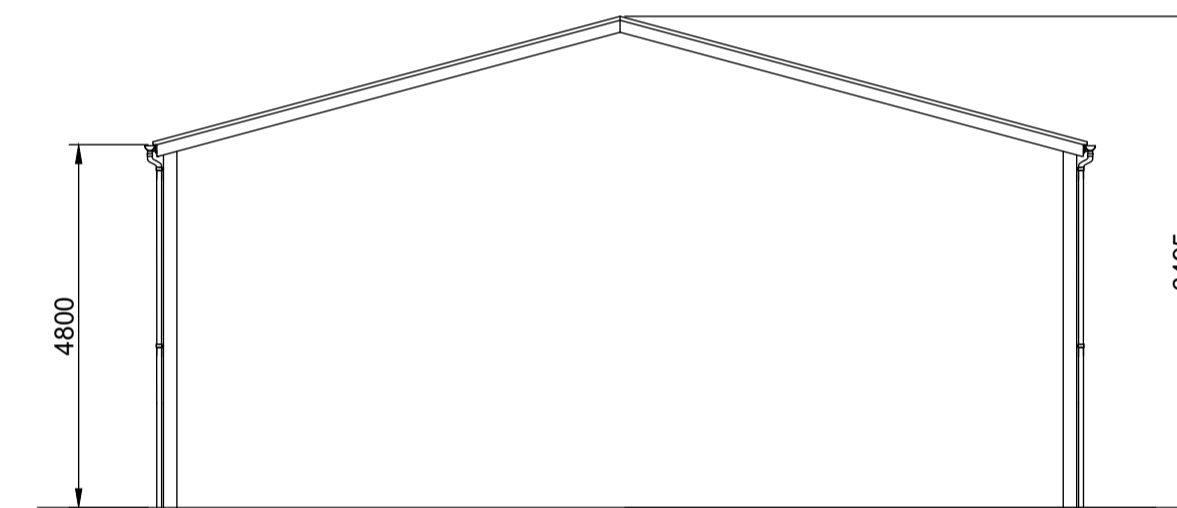

EAST ELEVATION

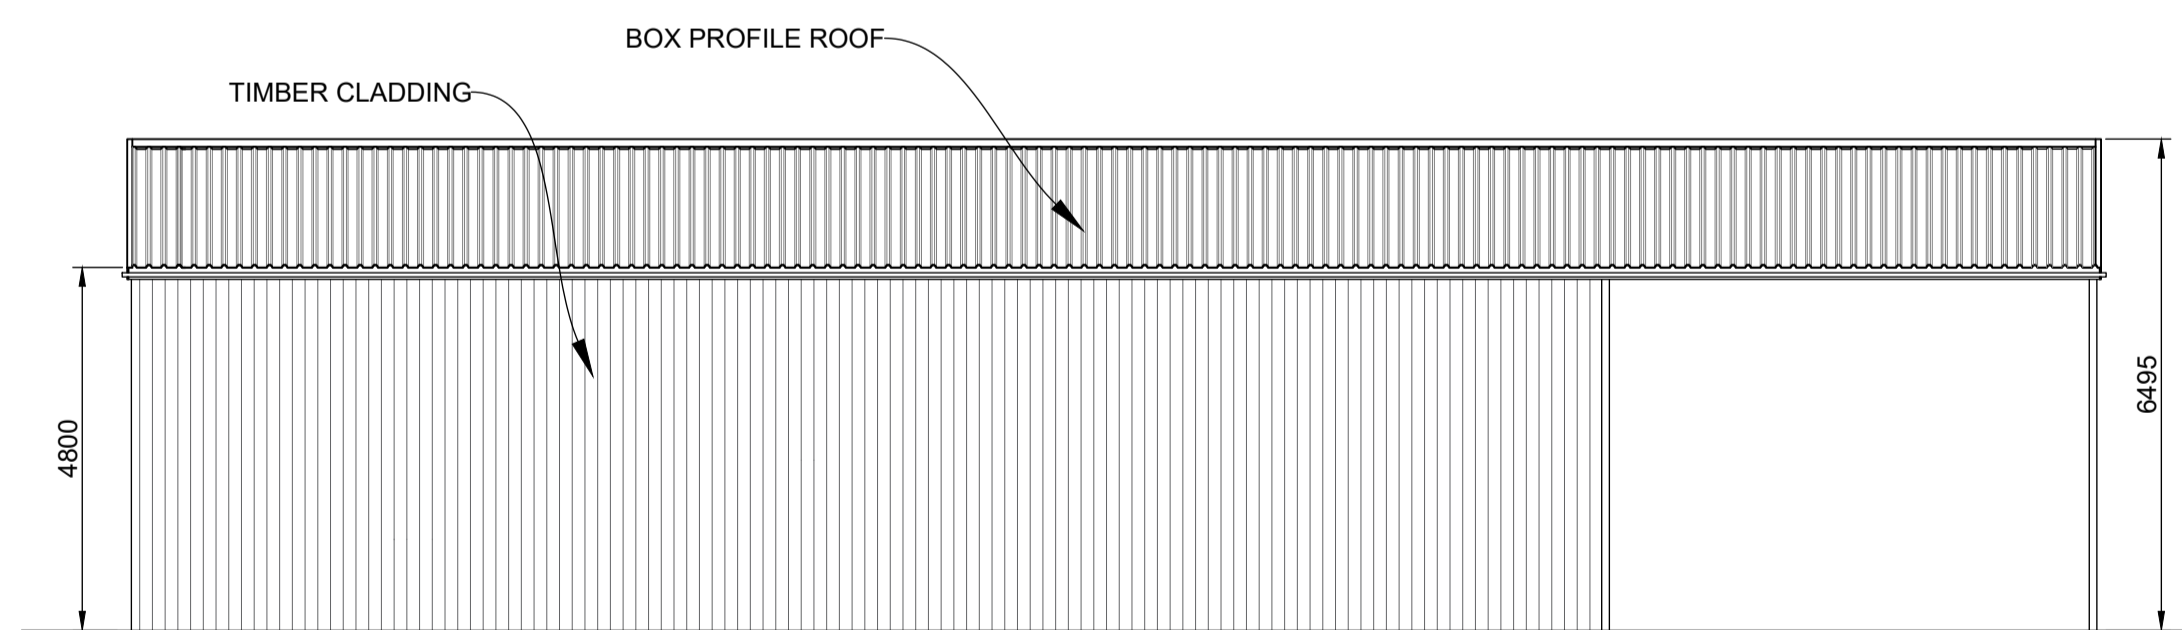

SOUTH ELEVATION

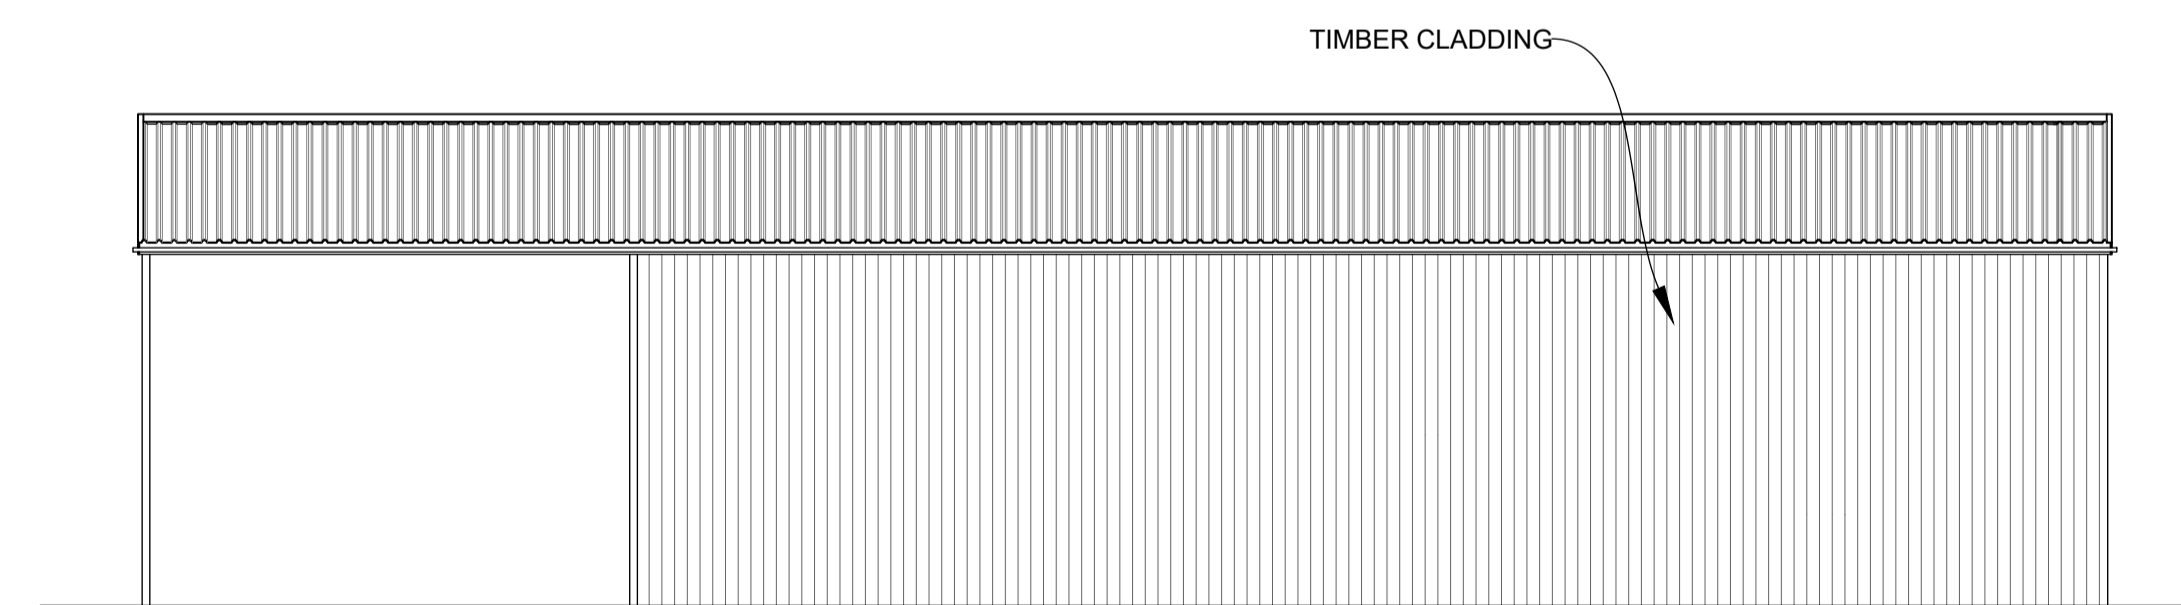

NORTH ELEVATION


ELEVATIONS

Scale 1:100

NOTES:

1. Use written dimensions only. All dimensions to be checked on site and any discrepancies reported to ACORUS immediately. If in doubt ask.
2. Where relevant, significant hazards have been identified on the drawing. Hazards which should be obvious to a competent contractor or unforeseeable have not been identified.
3. This drawing is confidential and remains the exclusive property of ACORUS.

© ACORUS Rural Property Services Ltd.

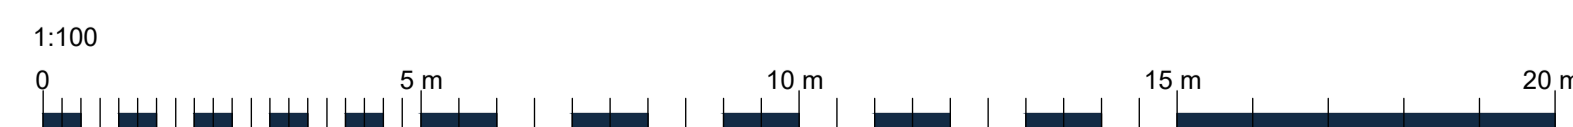

Rev	Date	Description	Dwn	Chk

PROJECT				
RUSSEL GREEN FARM LU7 ODD				
TITLE				
PROPOSED AGRICULTURAL BUILDING PLANS AND ELEVATIONS				
SCALE	DATE	DRAWN BY	CHECKED BY	
AS SHOWN @A1	09/23	CF	HD	
JOB NO.	DRAWING NO.	REVISION		
RGF/HD23/01	100_02			



PRELIMINARY