


©Crown Copyright and database rights 2023 OS Licence no. 100041041

LOCATION PLAN
Scale 1:1250

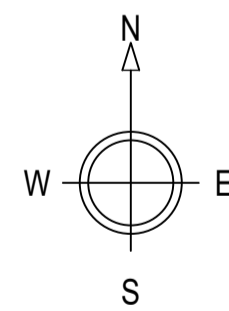

©Crown Copyright and database rights 2023 OS Licence no. 100041041


BLOCK PLAN
Scale 1:500

PRELIMINARY

NOTES:

1. Use written dimensions only. All dimensions to be checked on site and any discrepancies reported to ACORUS immediately. If in doubt ask.
2. Where relevant, significant hazards have been identified on the drawing. Hazards which should be obvious to a competent contractor or unforeseeable have not been identified.
3. This drawing is confidential and remains the exclusive property of ACORUS.

© ACORUS Rural Property Services Ltd.

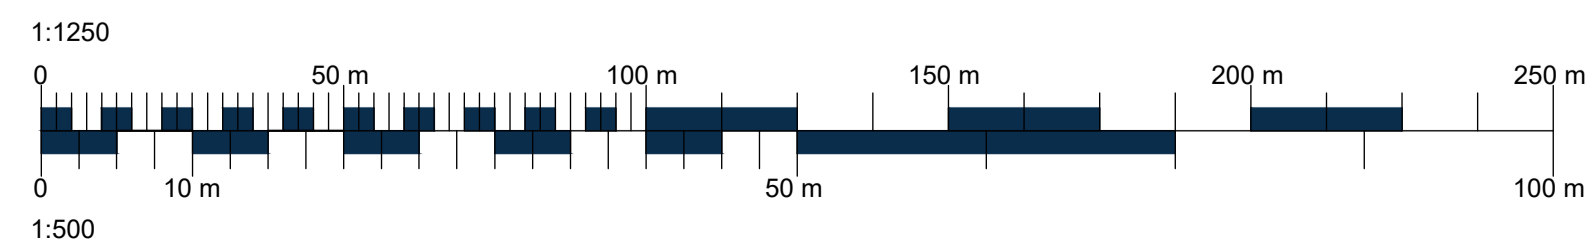

- Ownership Boundary
- Site Boundary

Rev	Date	Description	Dwn	Chk
			Drawn	Checked

PROJECT
RUSSEL GREEN FARM
LU7 0DD

TITLE
PROPOSED AGRICULTURAL BUILDING
SITE PLAN

SCALE DATE DRAWN BY CHECKED BY
AS SHOWN @A1 09/23 CF HD

JOB NO. DRAWING NO. REVISION
RGF/HD23/01 100_01



acorus
Planning. Design. Property.

acorus.co.uk