


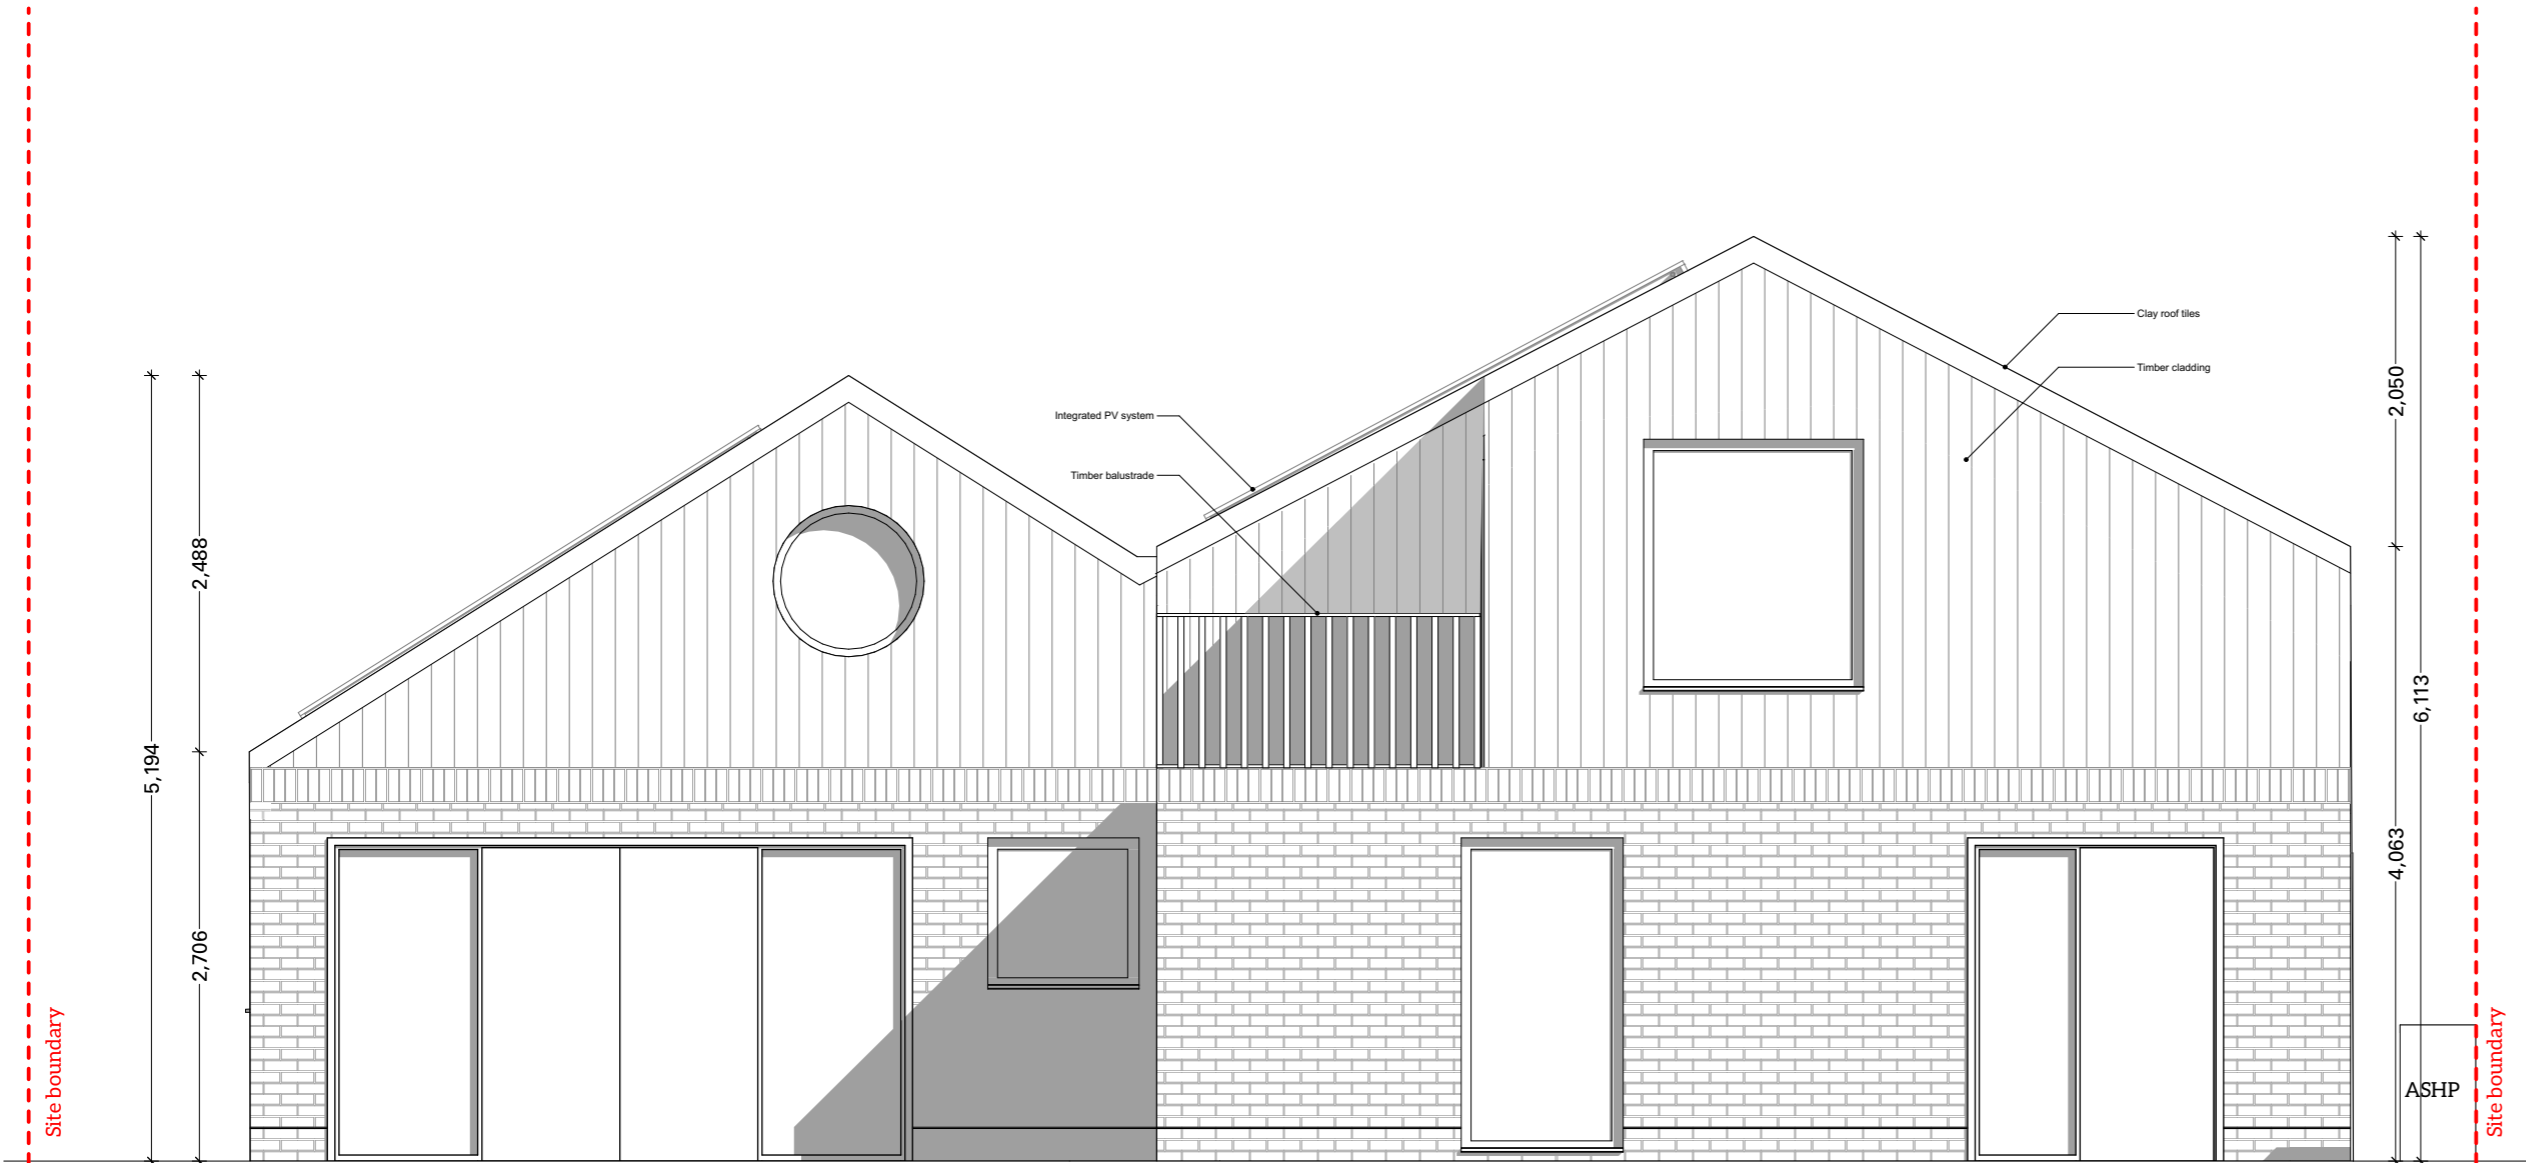

Notes: This drawing is to be read in conjunction with the risk register produced for inclusion in the health and safety plan. The hazard notes are in addition to normal hazards and risks faced by a competent contractor when dealing with the type of works detailed on the drawing.



Site boundary

Site boundary

Revision	Issued	Issue Title
P1 - WIP	Work in Progress	PLANNING

LISA MCDANELL STUDIO

Church Hill Cottage
 Itchenor Road
 Chichester
 PO20 7DL
 www.lisamcd.com

DO NOT SCALE FROM THIS DRAWING EXCEPT FOR PLANNING PURPOSES

All measurements given are indicative, on site dimensions must be determined prior to the purchaser manufacture of any components. All discrepancies between indicative dimensions given and those measured on site to be brought to architect's attention.

DRAWING TITLE:
Proposed North East Elevation

PROJECT:
 15 The Spinney

CLIENT: Andres Gasser DATE: 13/09/2023

DRAWING STATUS: **Planning** SCALE: 1:50 @ A3

Project: Drawing No. Revision:

