
 


ASHP

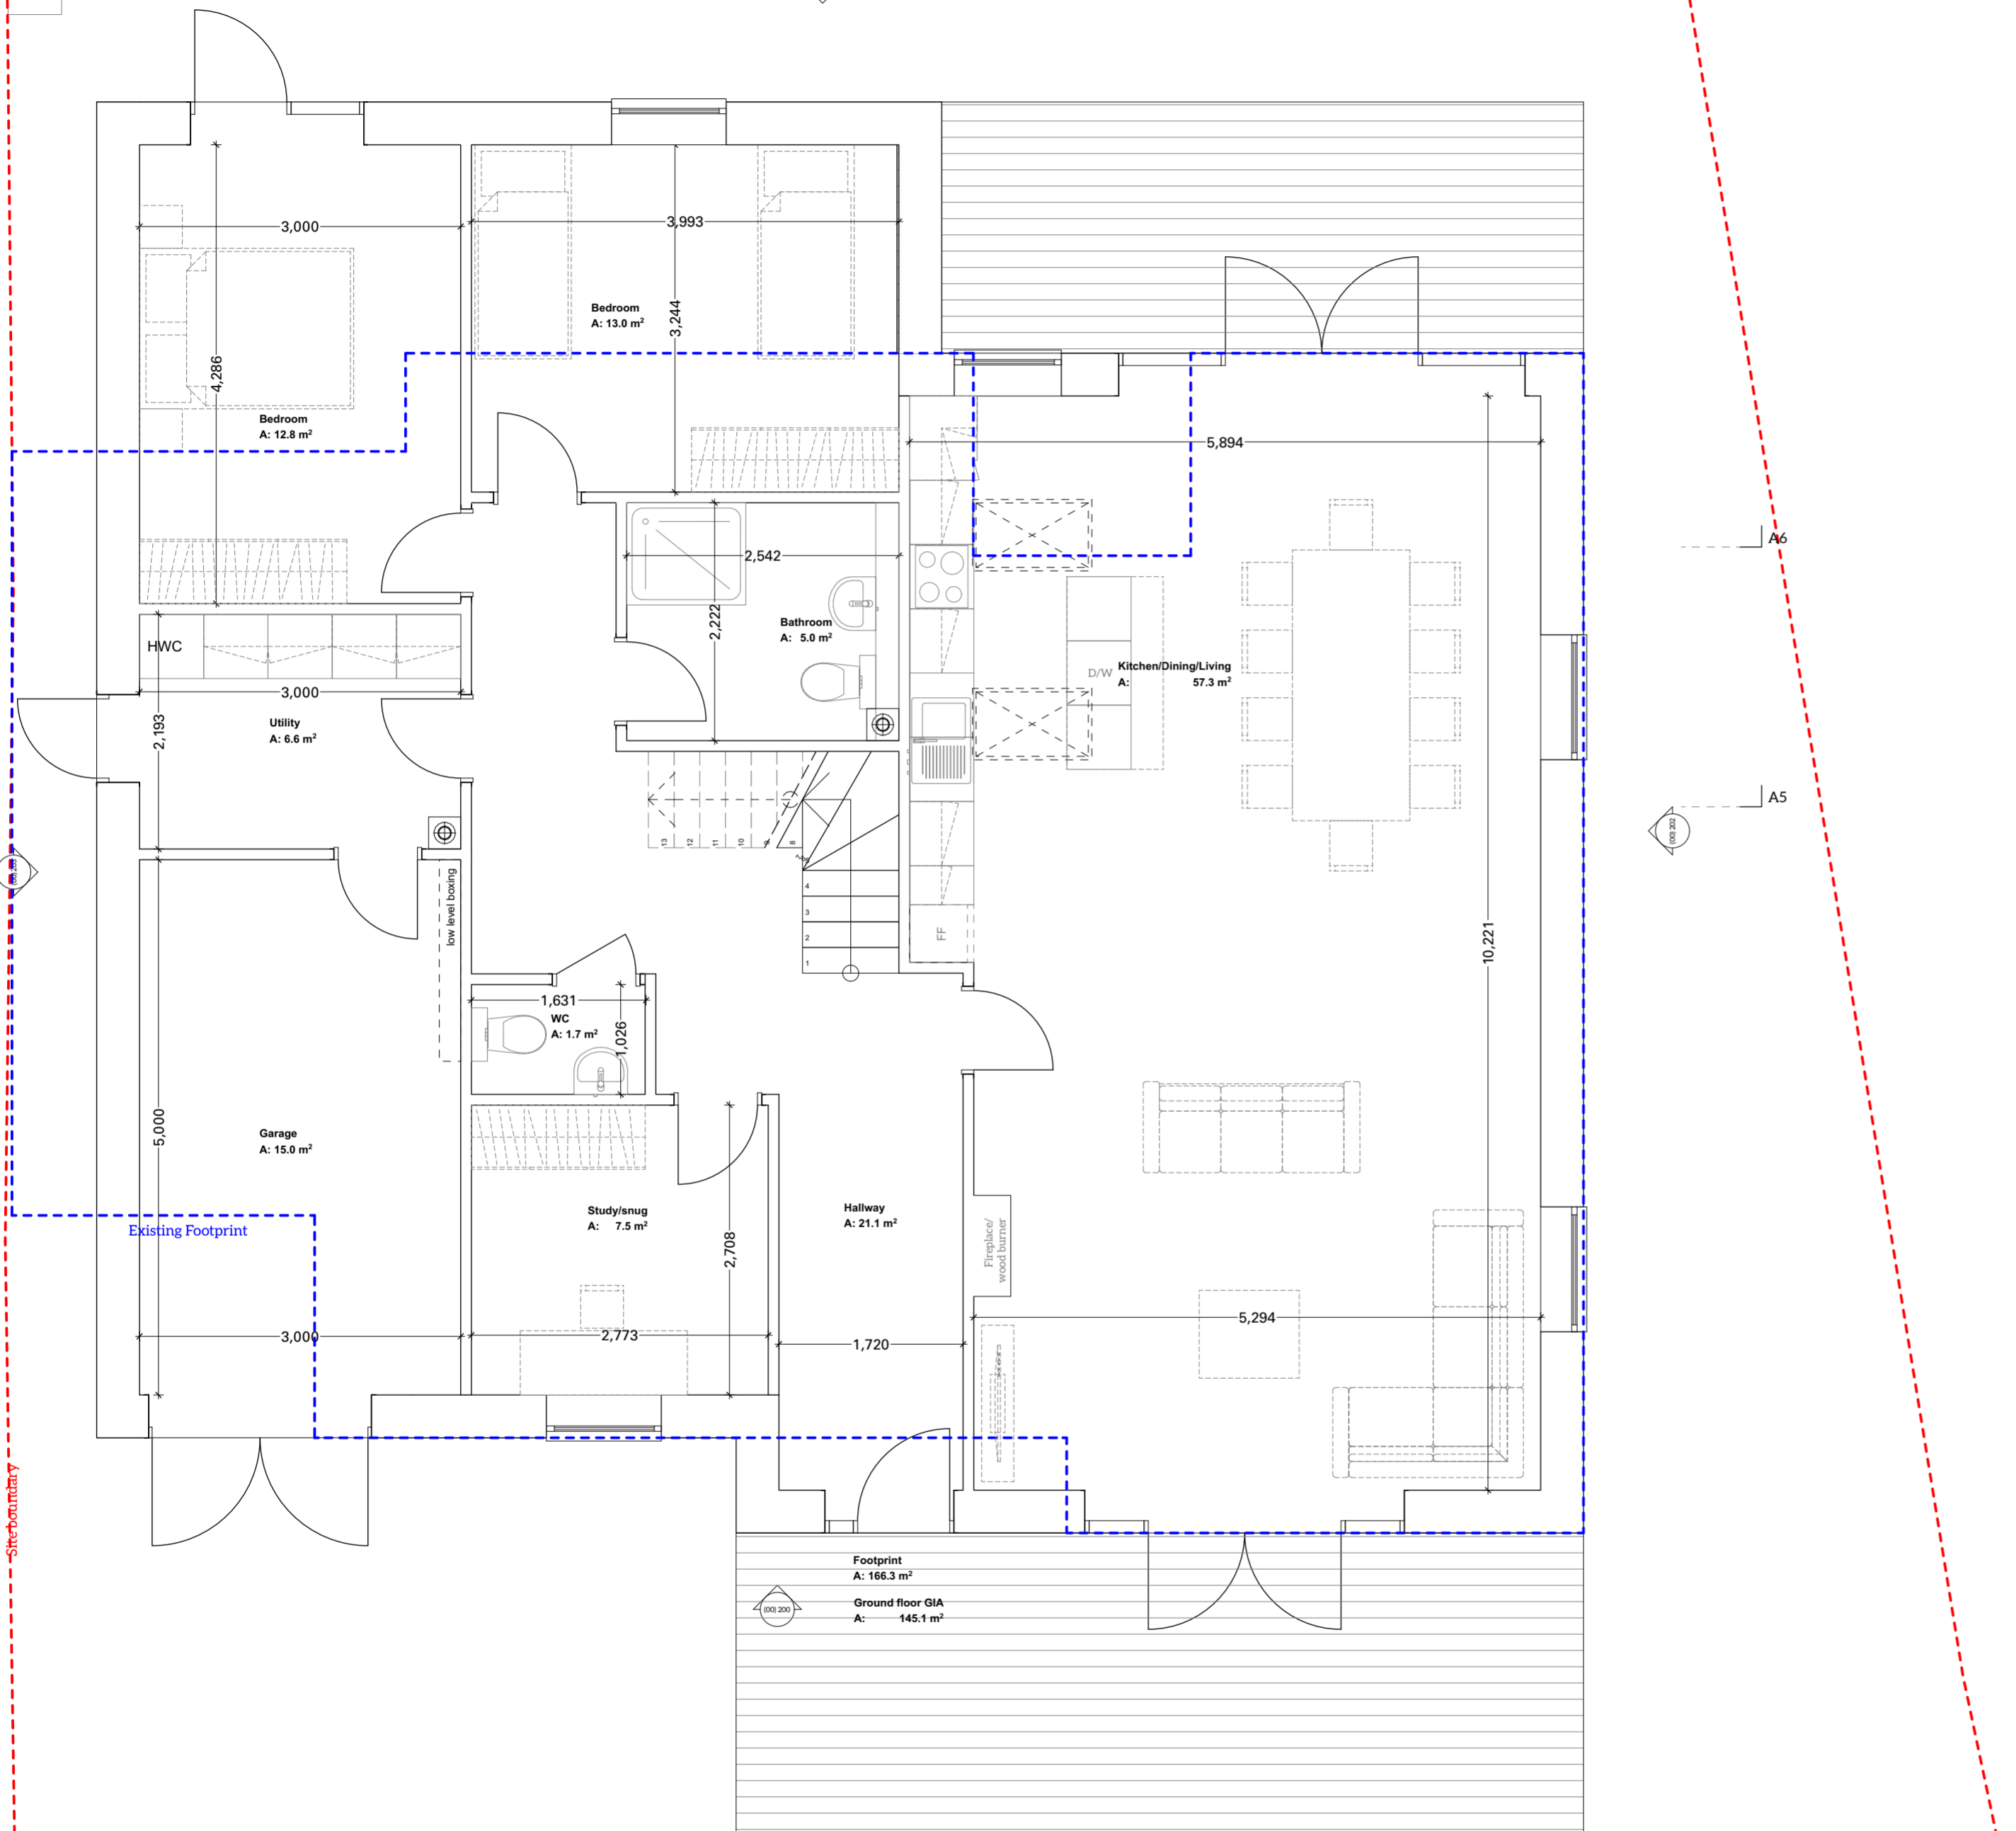

| Revision | Issued           | Issue Title |
|----------|------------------|-------------|
| P1 - WIP | Work in Progress | PLANNING    |
|          |                  |             |
|          |                  |             |

**LISA MCDANELL STUDIO**

Church Hill Cottage  
 Itchenor Road  
 Chichester  
 PO20 7DL  
 www.lisamed.com

**DO NOT SCALE FROM THIS DRAWING EXCEPT FOR PLANNING PURPOSES**

All measurements given are indicative, on site dimensions must be determined prior to the purchaser manufacture of any components. All discrepancies between indicative dimensions given and those measured on site to be brought to architect's attention.

DRAWING TITLE:

**Proposed Ground Floor Plan**

PROJECT:  
 15 The Spinney

CLIENT: Andres Gasser DATE: 13/09/2023

DRAWING STATUS: Information SCALE: 1:50 @ A3

Project: Drawing No. Revision: