


Site Plan (scale 1:500)

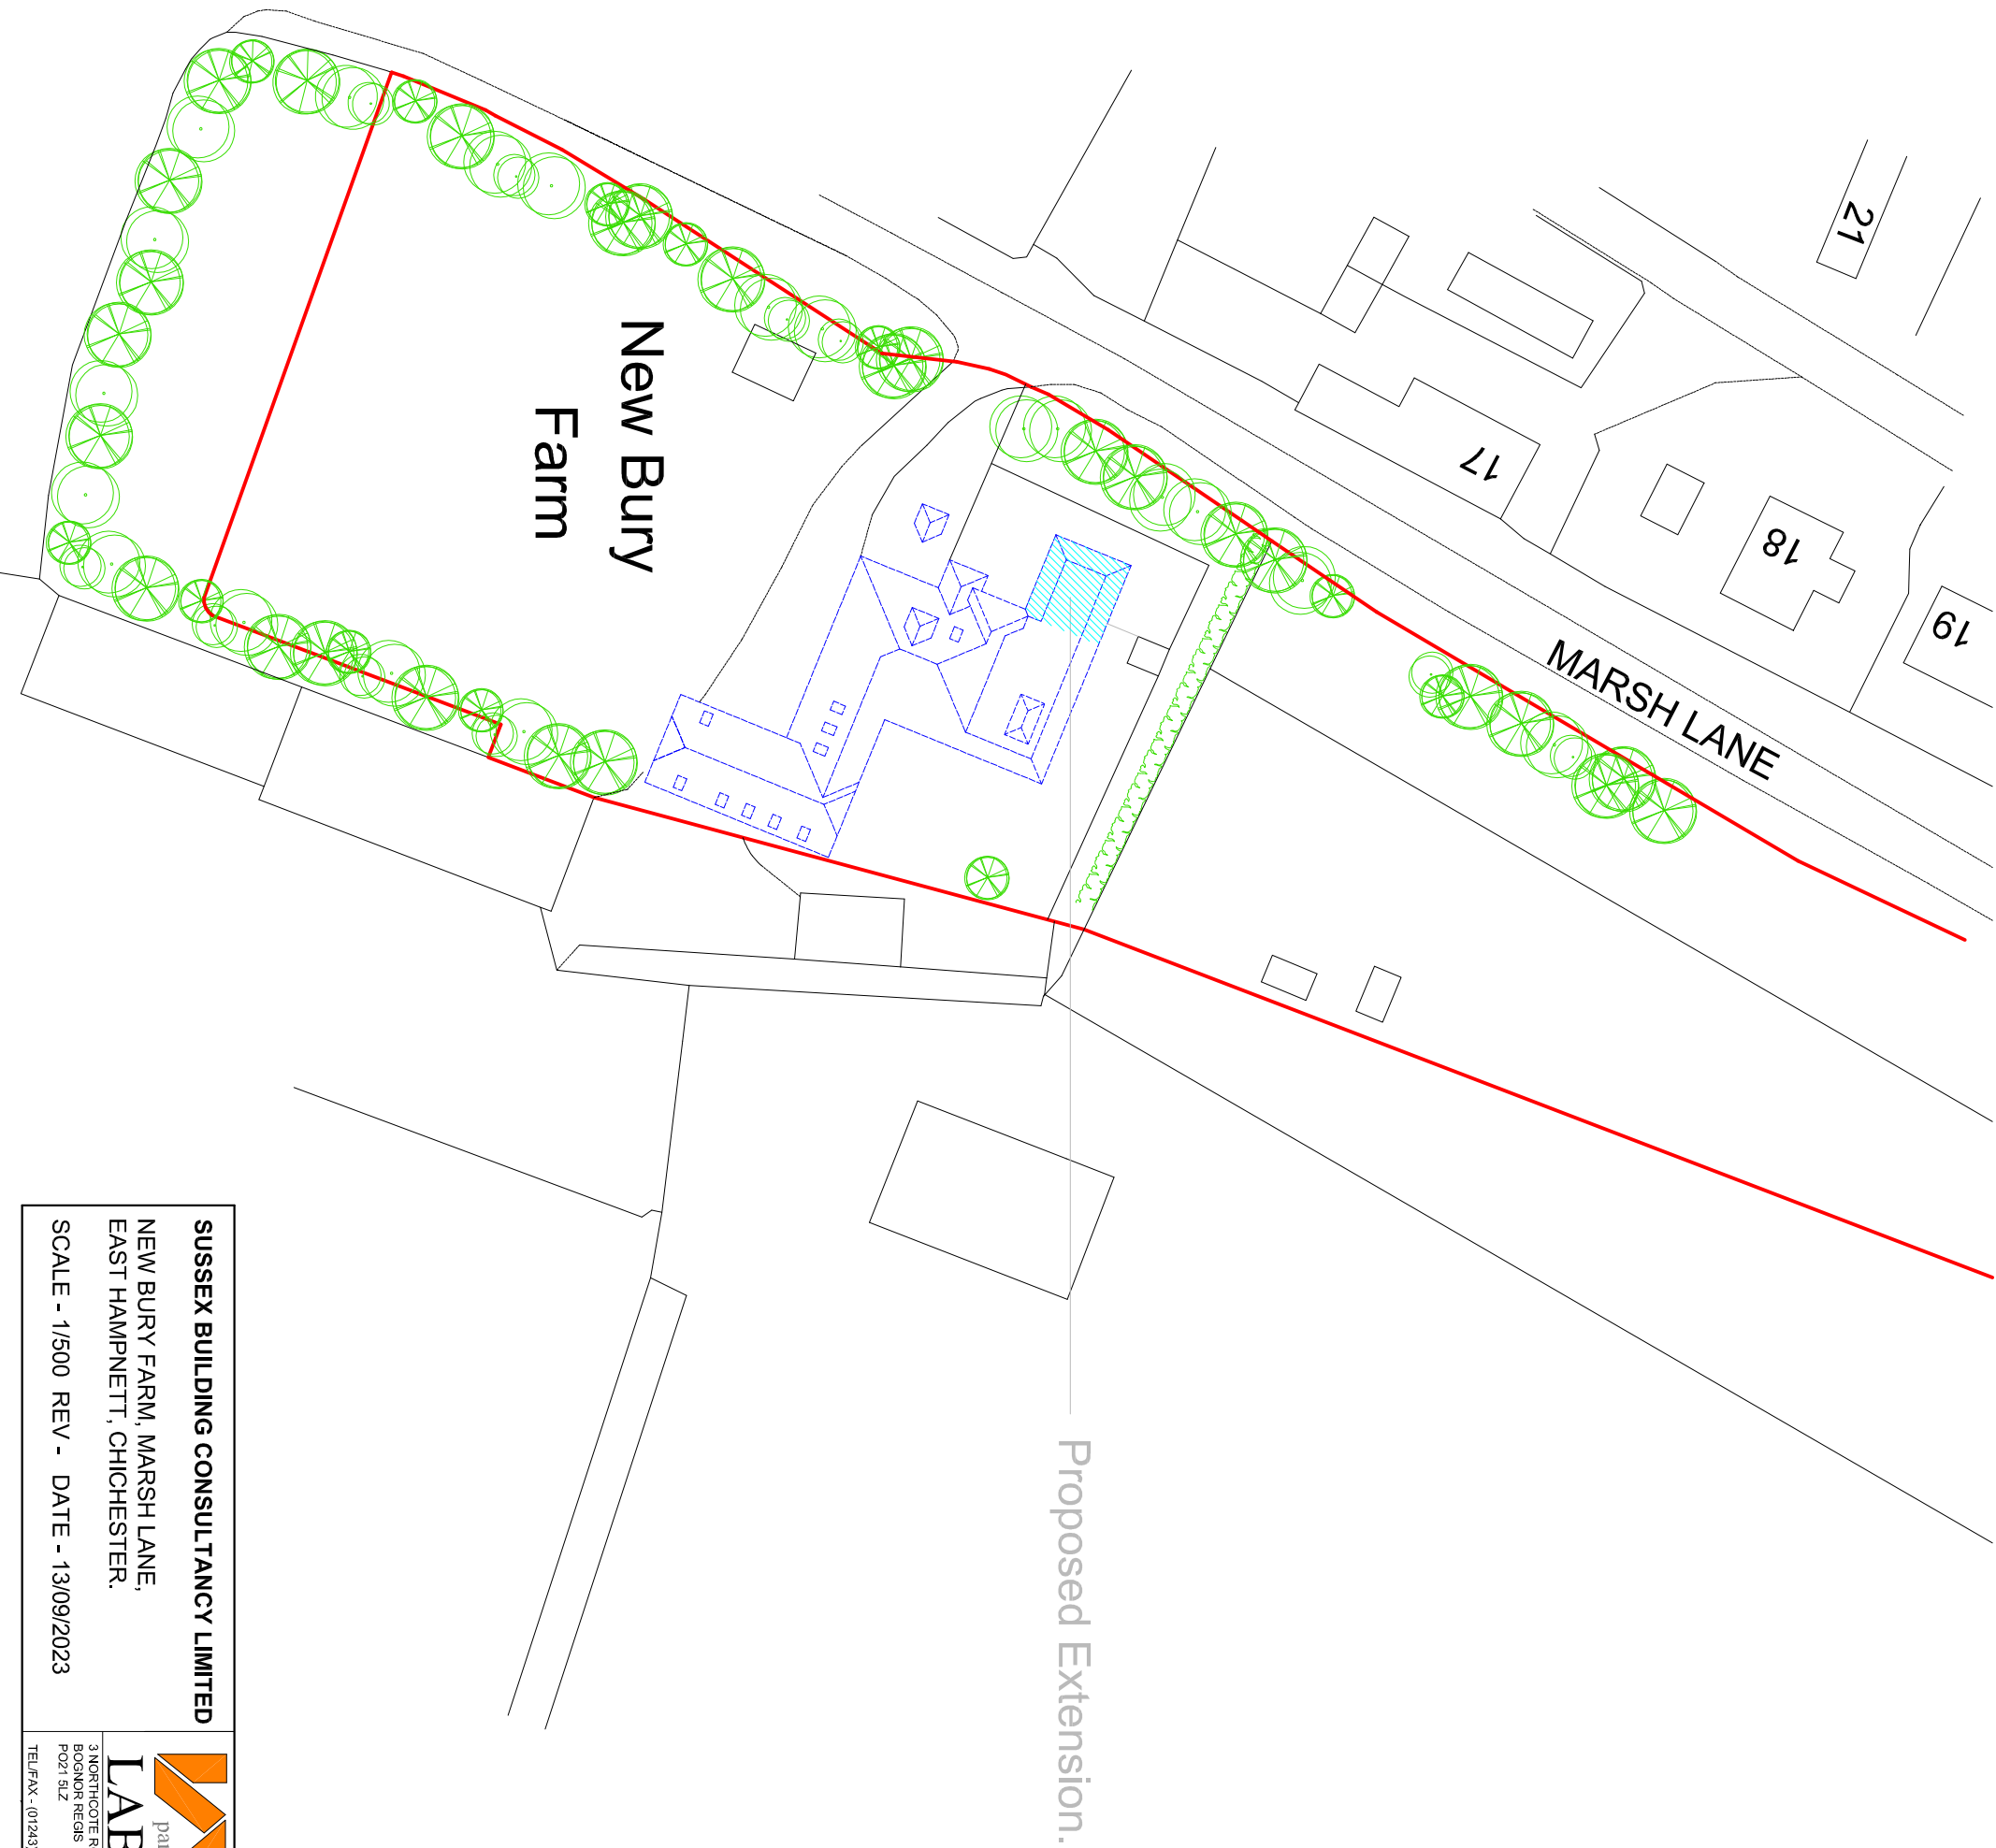

**SUSSEX BUILDING CONSULTANCY LIMITED**  
NEW BURY FARM, MARSH LANE,  
EAST HAMPNETT, CHICHESTER.  
SCALE - 1/500 REV - DATE - 13/09/2023

