


Lodge  
(g Home)

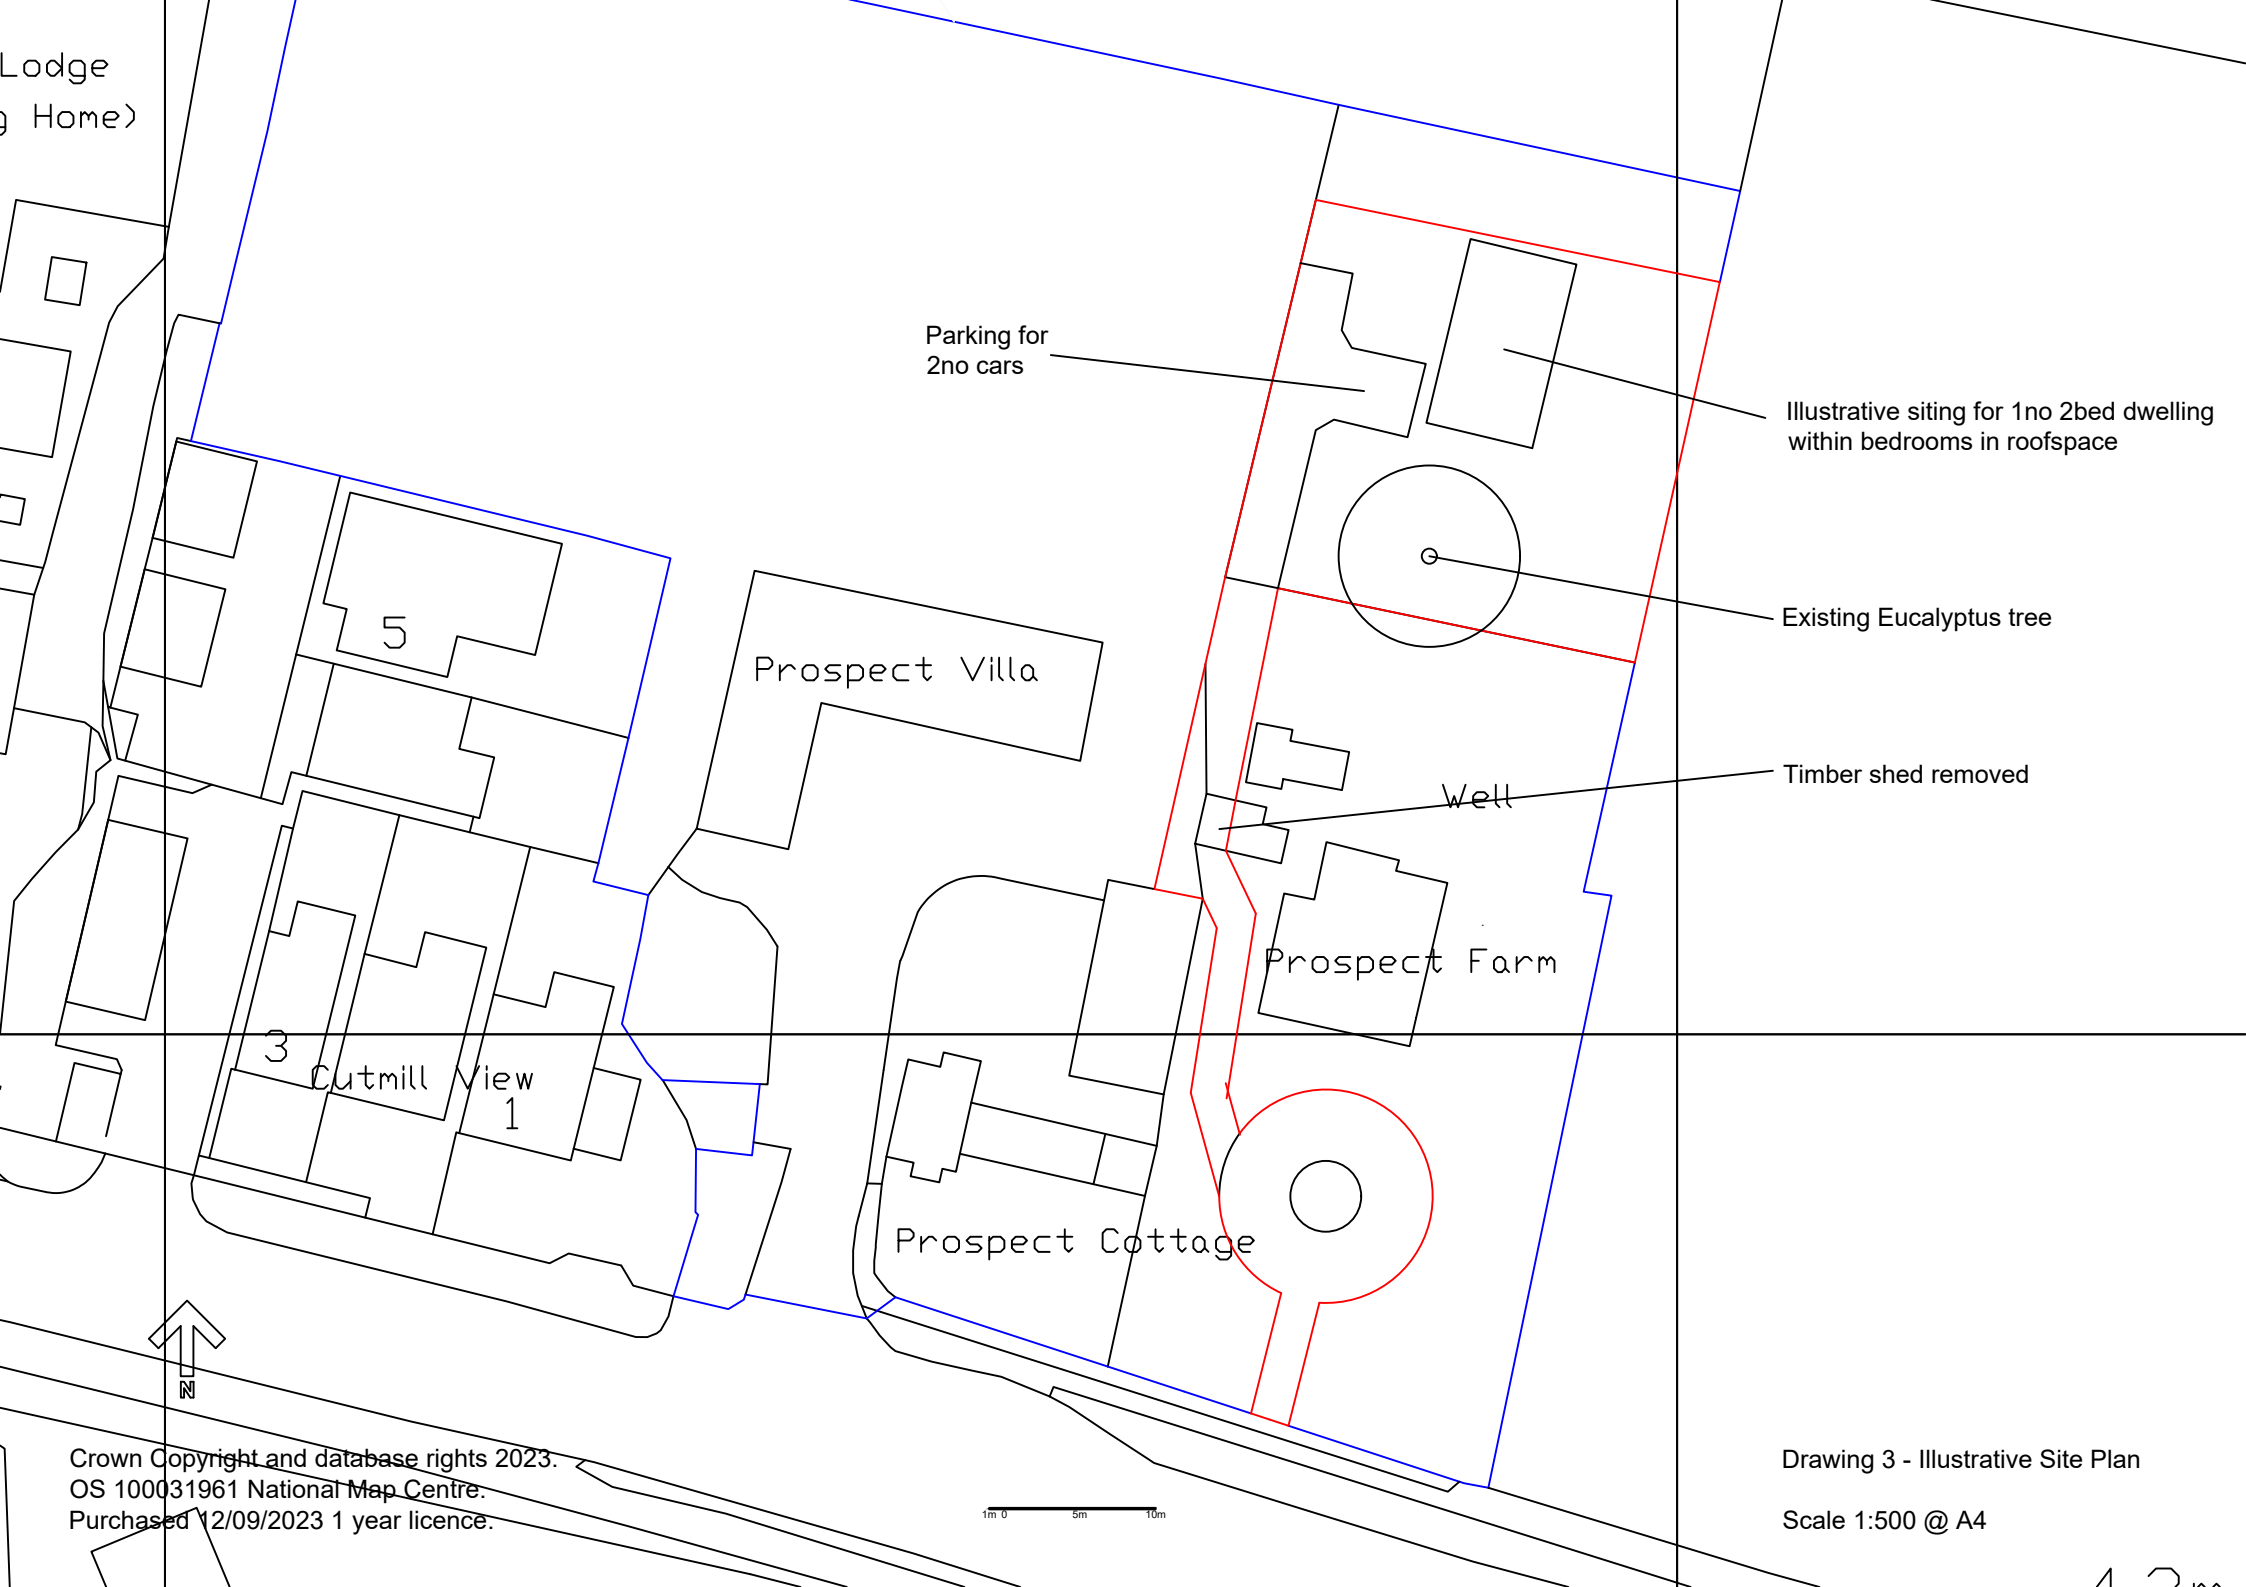

Parking for  
2no cars

Illustrative siting for 1no 2bed dwelling  
within bedrooms in roofspace

Existing Eucalyptus tree

Timber shed removed

Well

Prospect Villa

Prospect Farm

Prospect Cottage

Cutmill View  
1  
3  
5

Crown Copyright and database rights 2023.  
OS 100031961 National Map Centre.  
Purchased 12/09/2023 1 year licence.

Drawing 3 - Illustrative Site Plan

Scale 1:500 @ A4

4 2 m