



Side Elevation

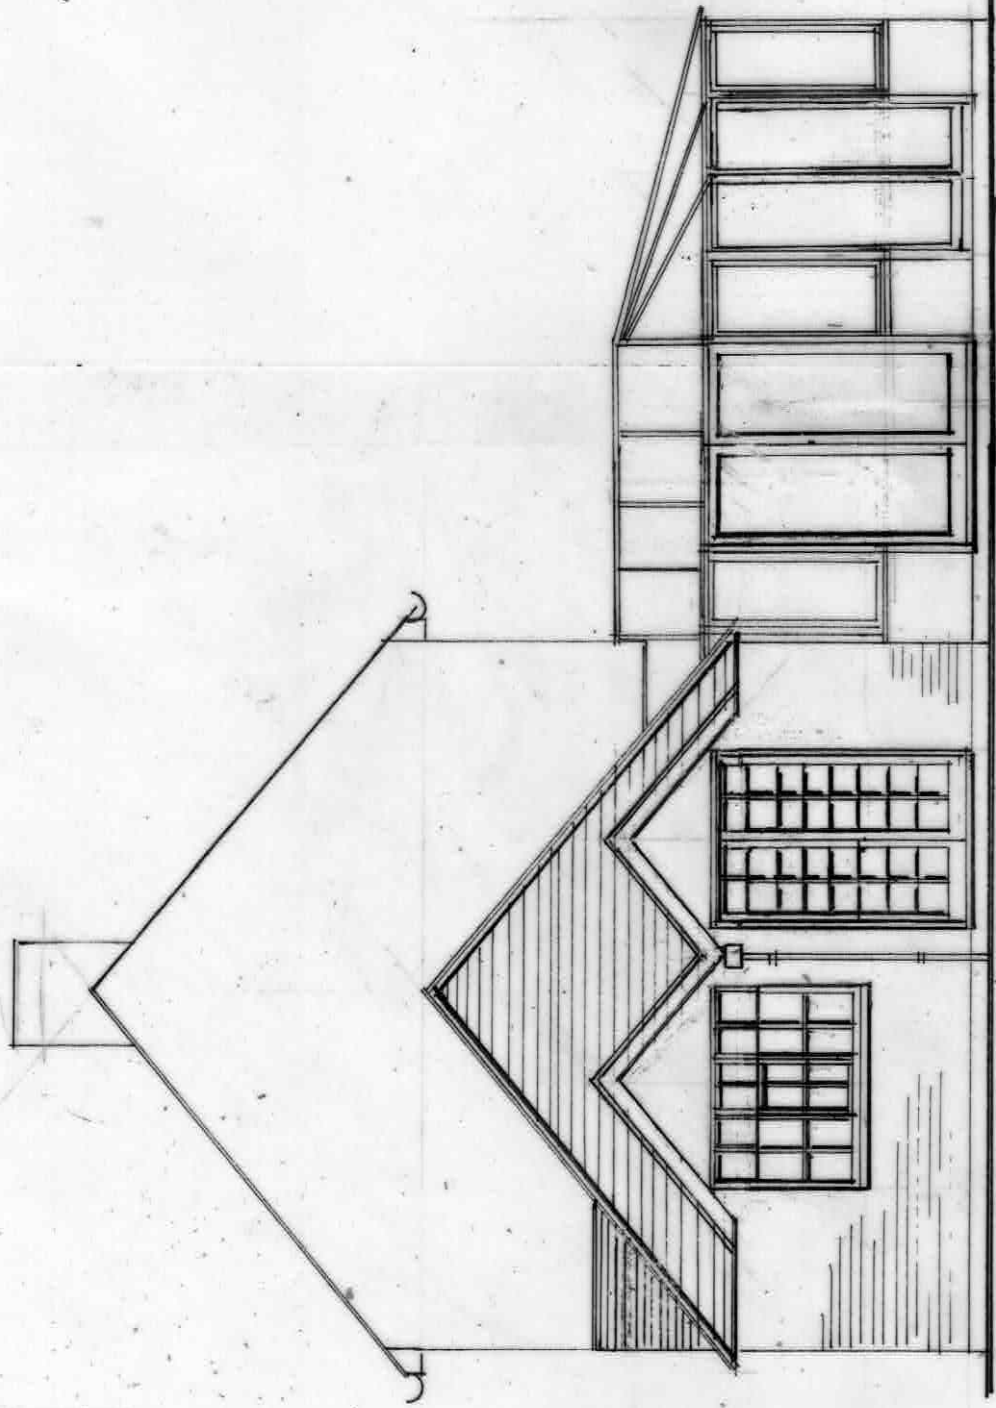

Rear Elevation

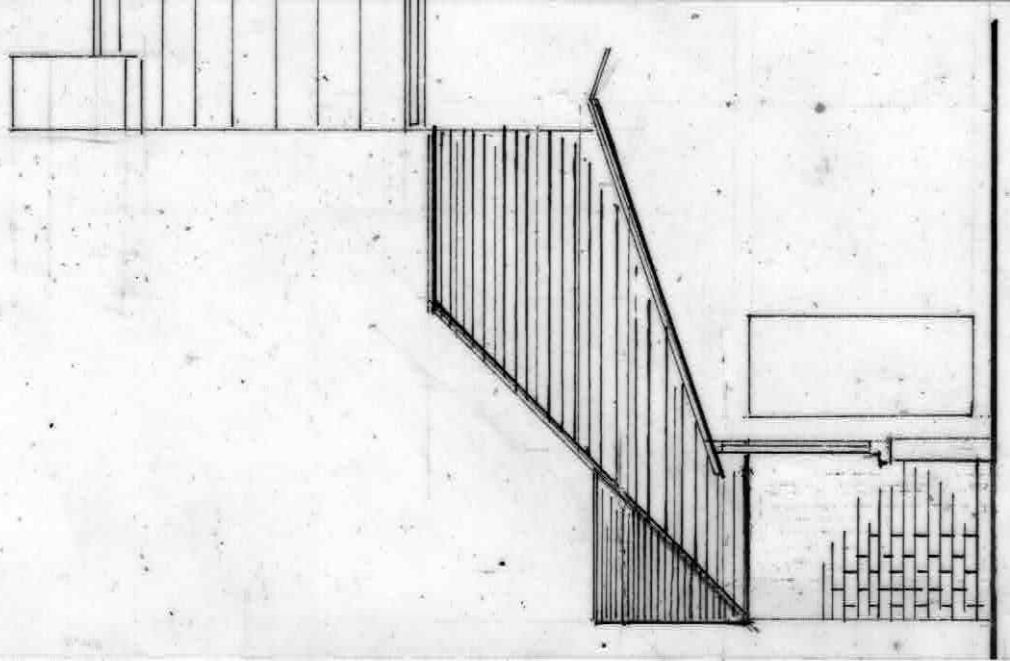

Flank Elevation

**WESTLEIGH DESIGN**



SCALE 1:50



PROPOSED ALTERATIONS TO KITCHEN EXTENSION TO FORM 3 GABLE  
ROOFS AND INSTALLATION OF 1 PAIR OF FRENCH DOORS  
MR M SHIRLEY CHURCH HOUSE CHURCH STREET SOUTH FLEET DA13 9NR  
1:50 @ A3 040923/6 OF 7 PROPOSED ELEVATIONS



B-11-9-23 A4/A C-9-23 AM/K