




Ground Floor Plan 1:100

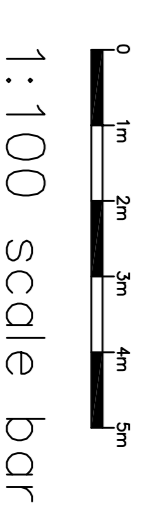

1:100 scale bar

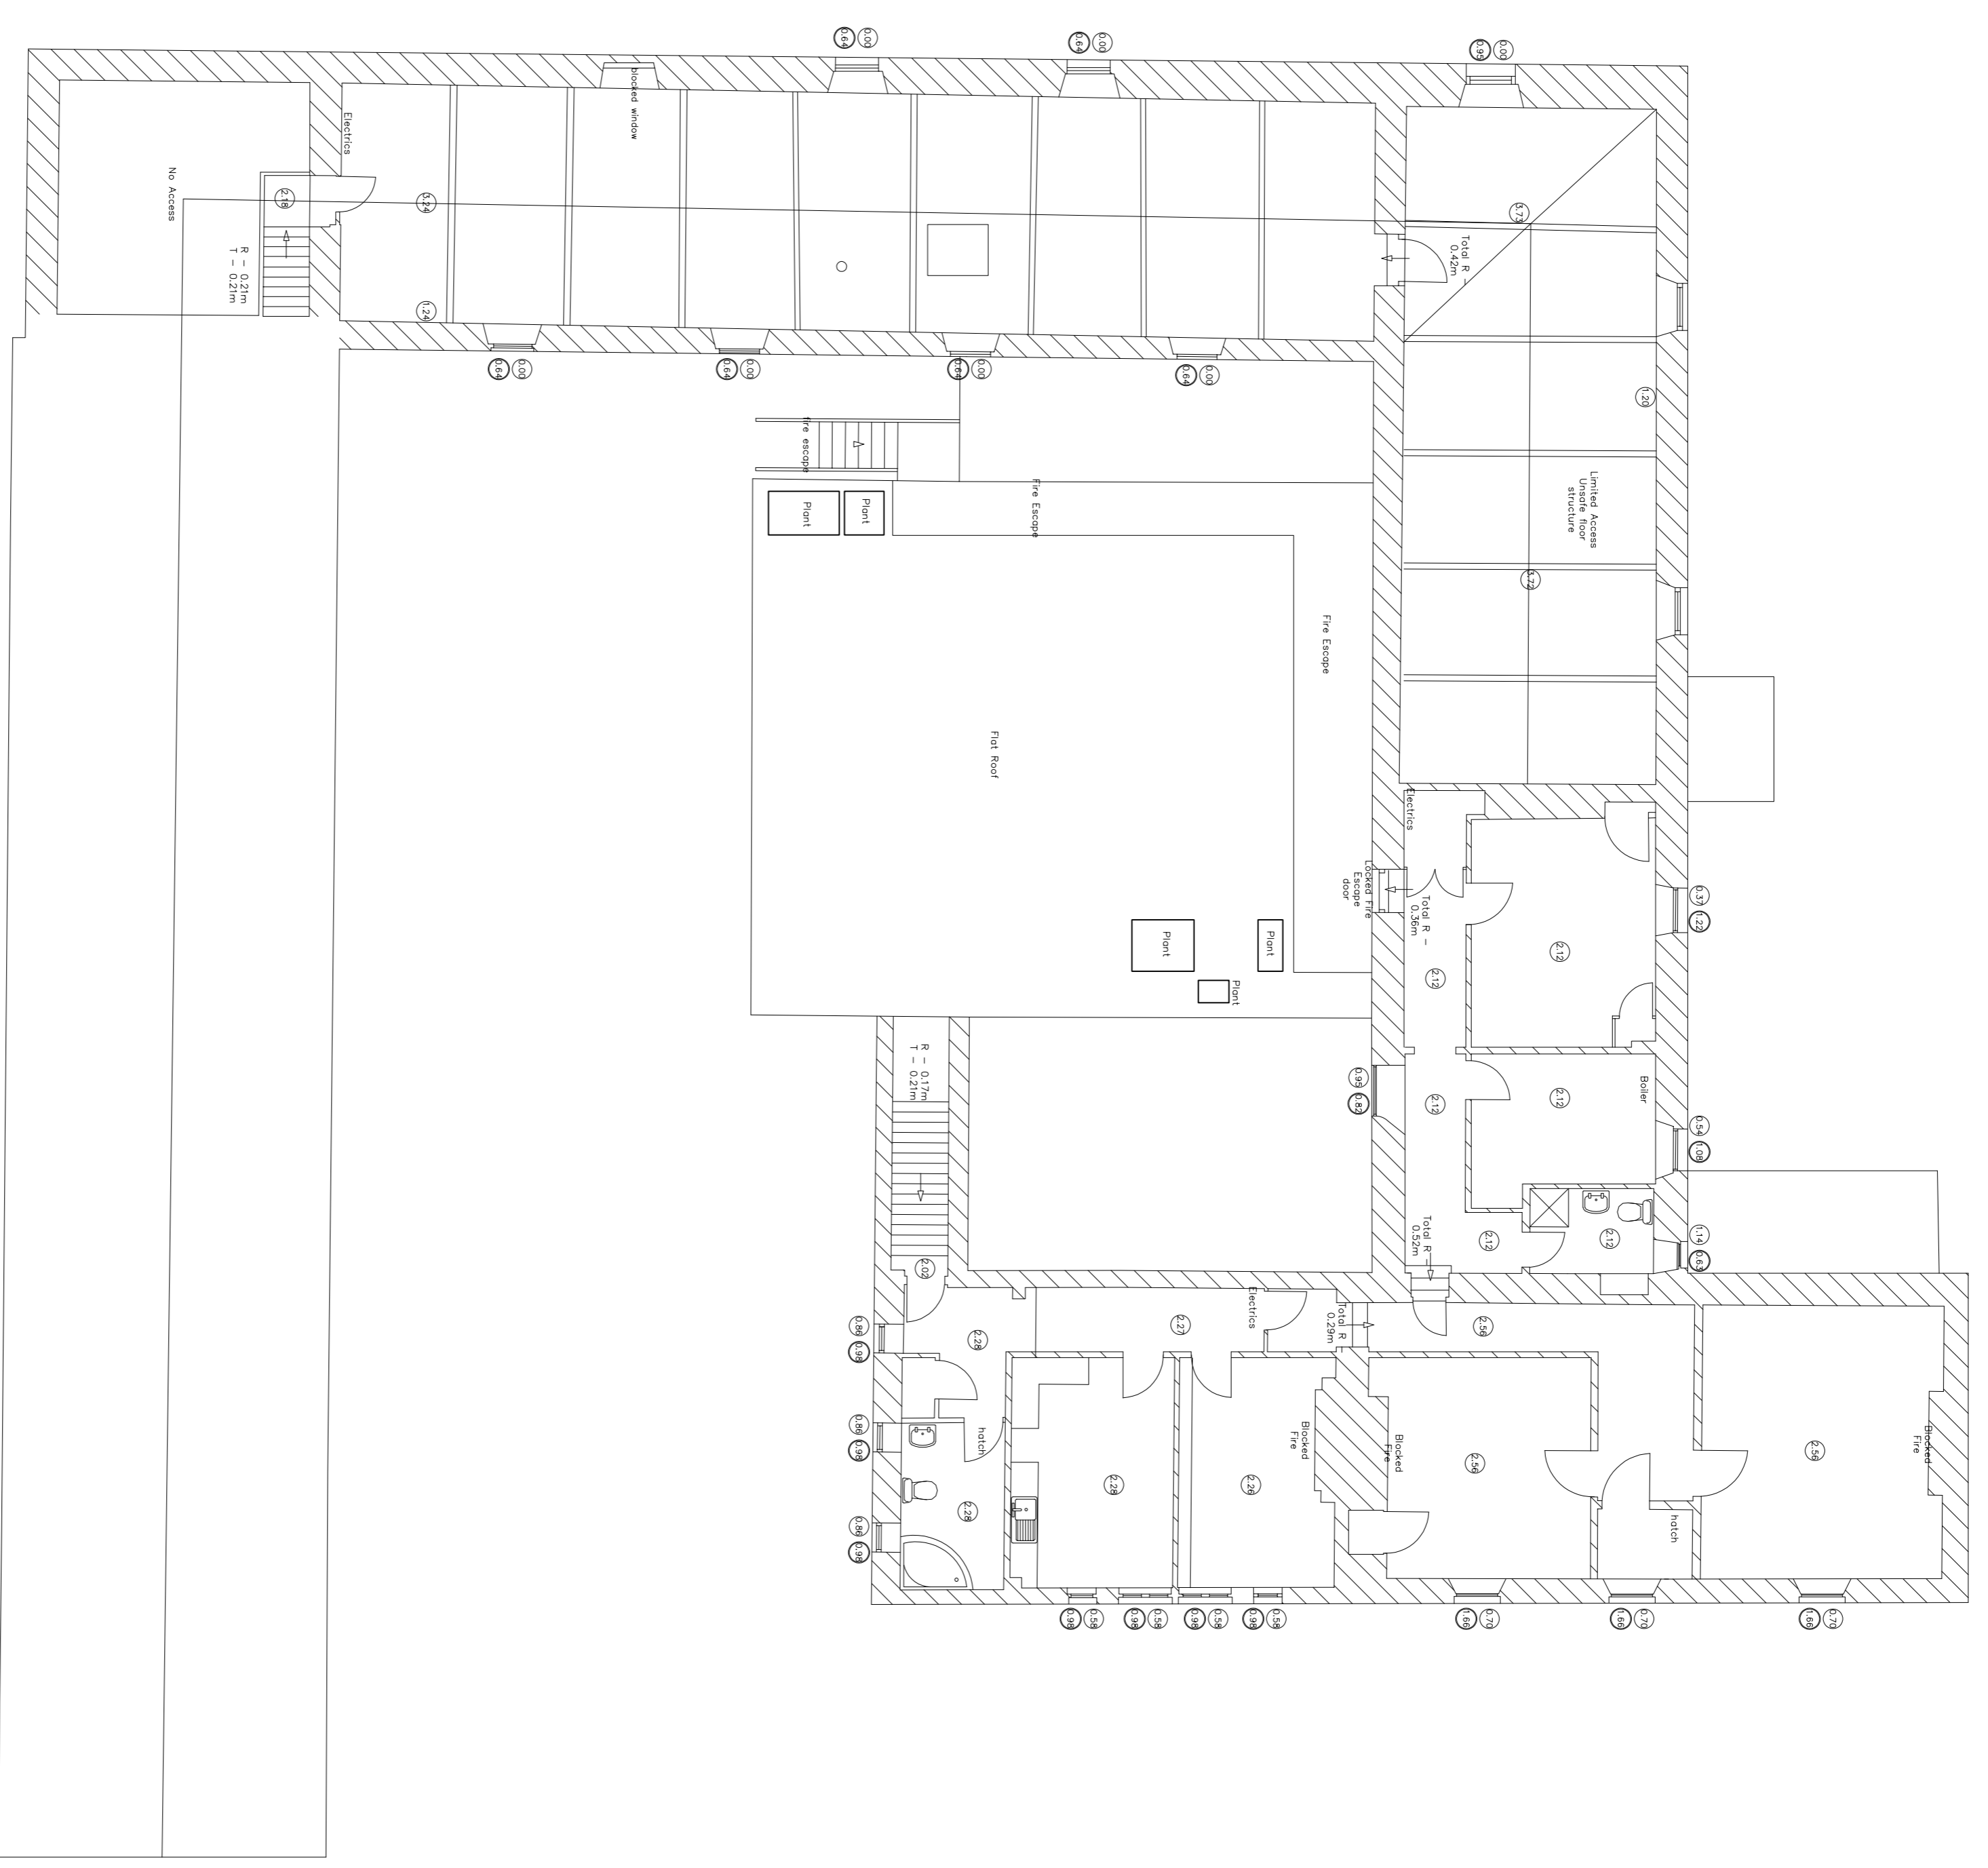

First Floor Plan 1:100

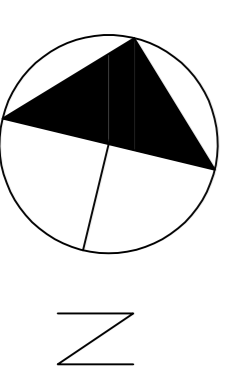

© ARCHITECT'S COPYRIGHT RETAINED  
Existing Floor Plans

Revision	Amendments	Date	Project No.	Drawing No.	Scale
B	North Arrow	10/23	THB	101	1:100
A	Roof Plant Drawing Created	09/23 08/22			

Client  
**The Highlander**

Project  
**The Highlander**  
Belsay ND20 ODN

**Ninette Edwards Architect**  
12 ALNSIDE  
WHITTINGHAM  
NORTHUMBERLAND  
NE66 4SJ  
TEL: 07843 587476  
ninette@insideassociates.co.uk