

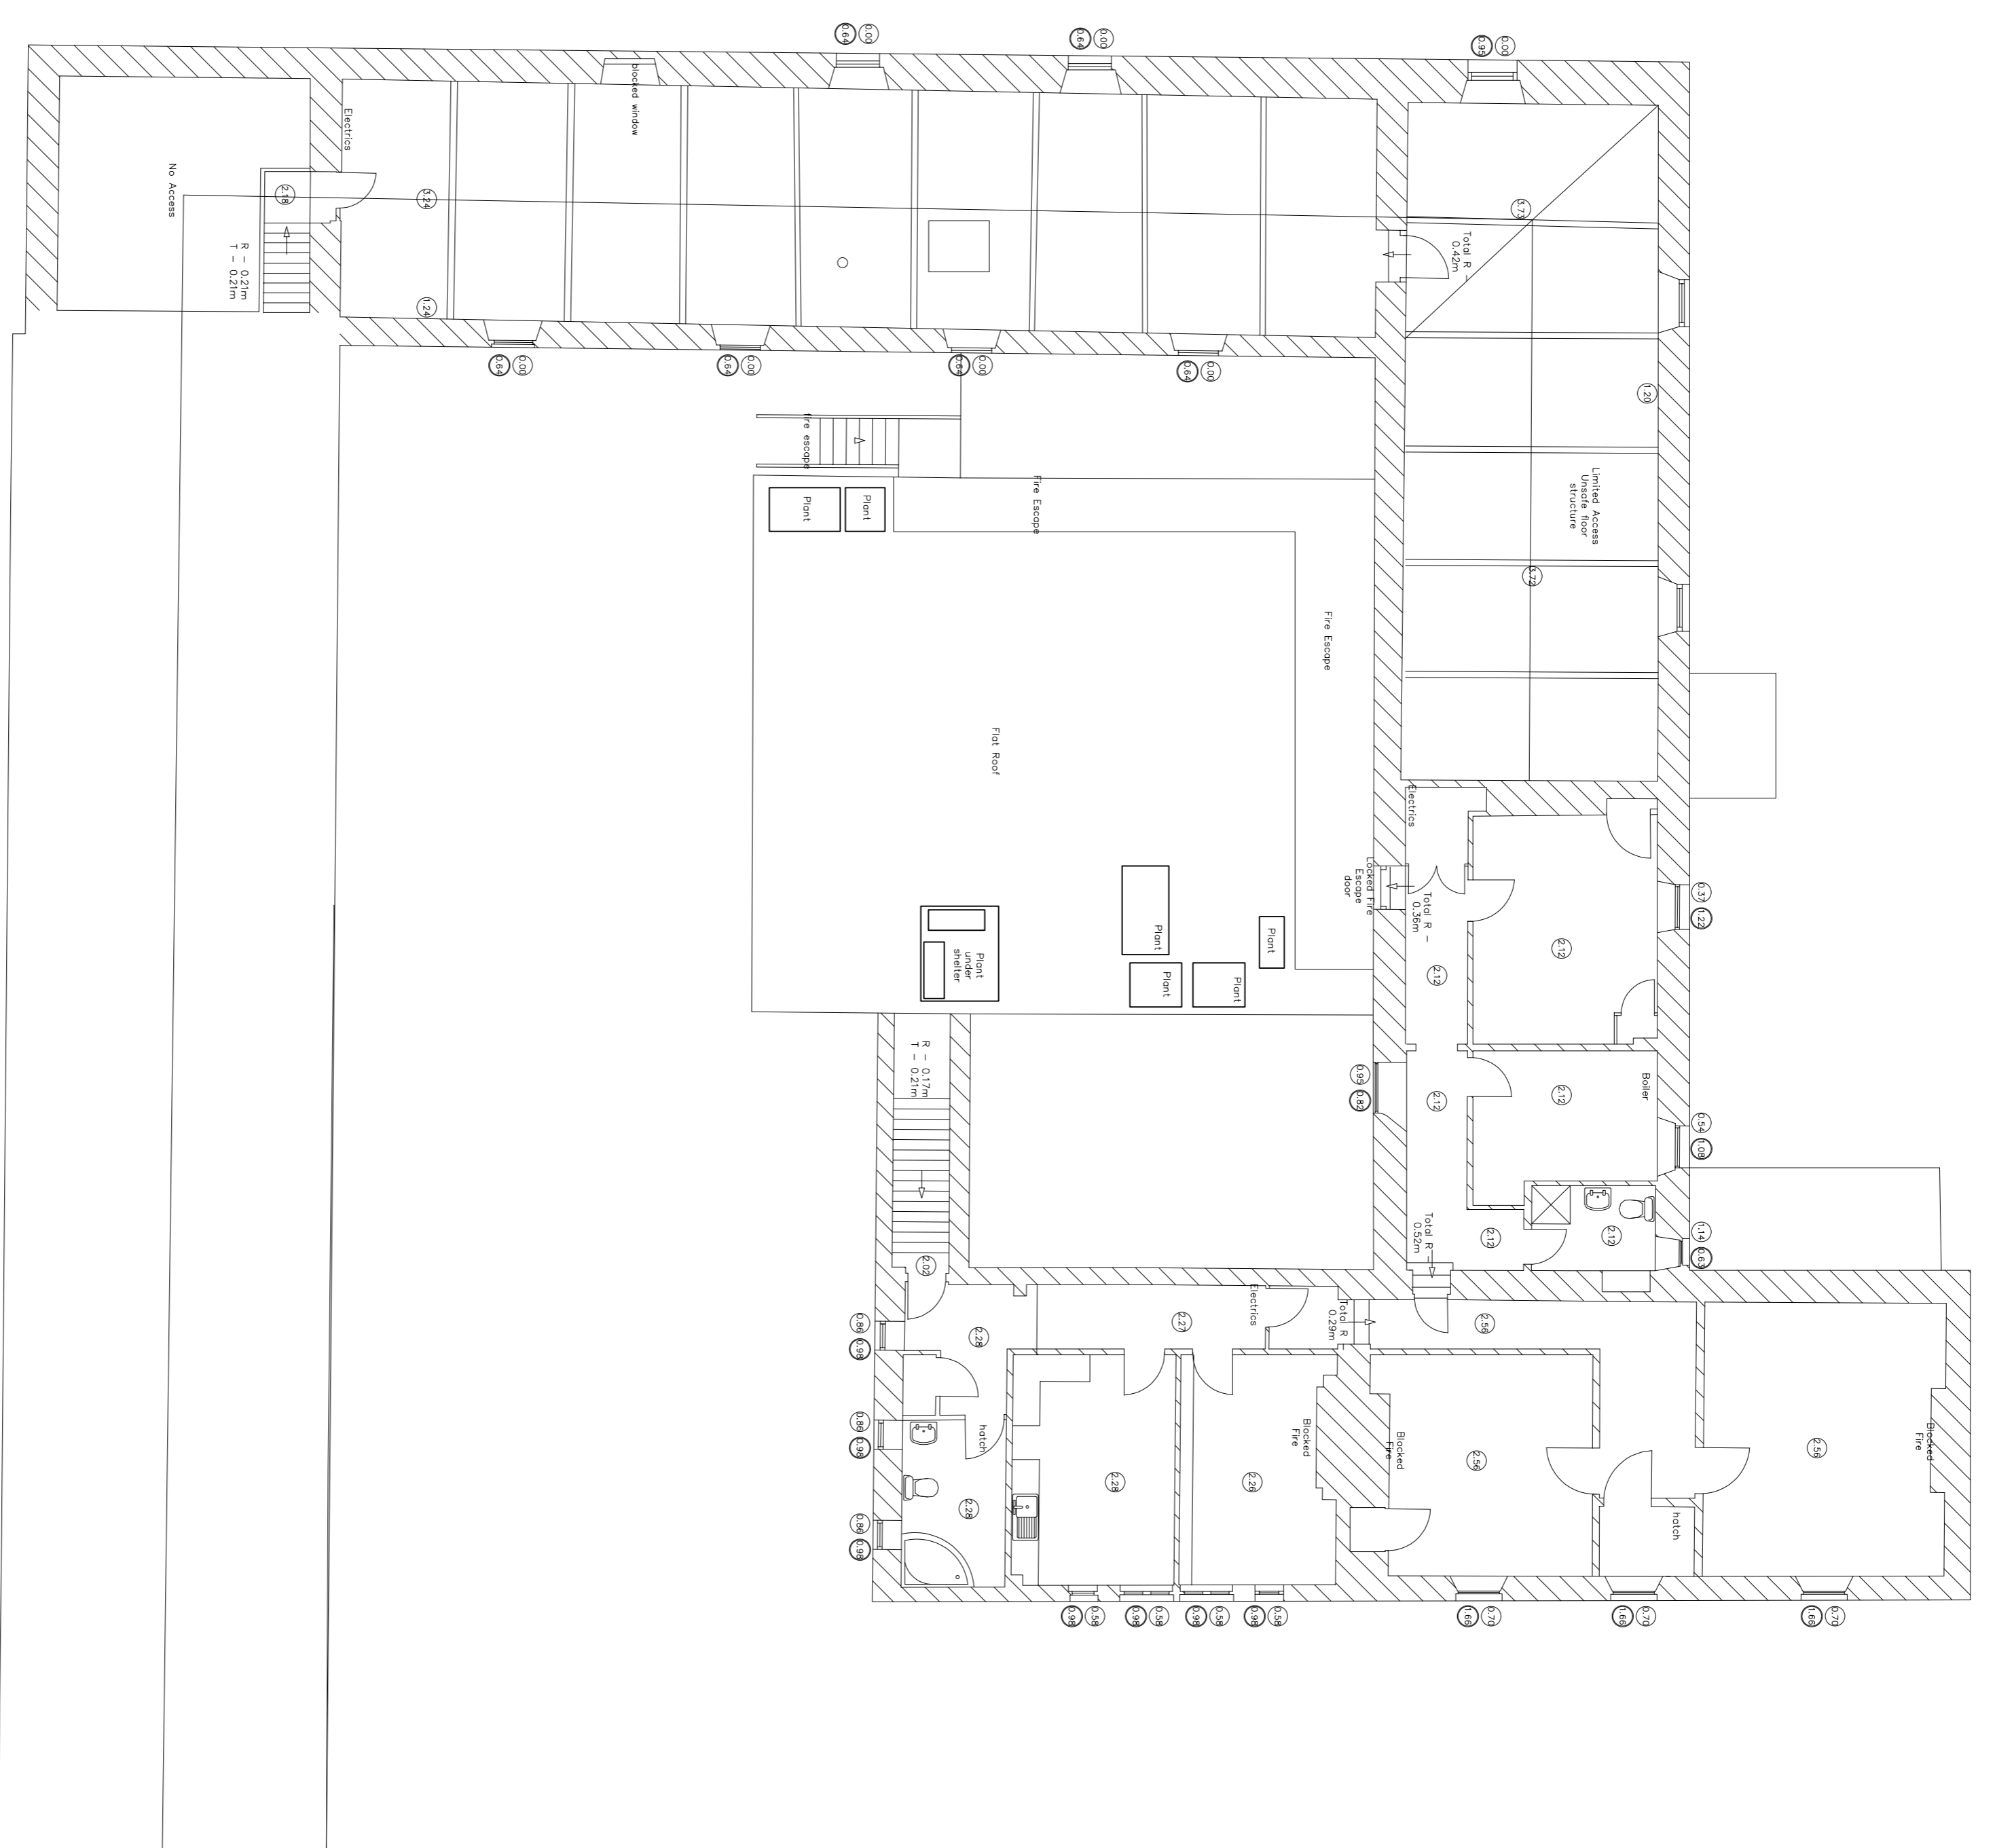


Ground Floor Plan 1:100

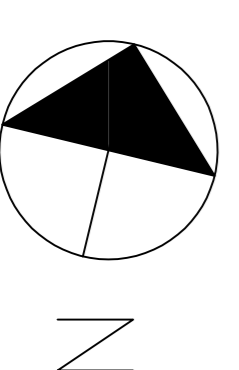

First Floor Plan 1:100

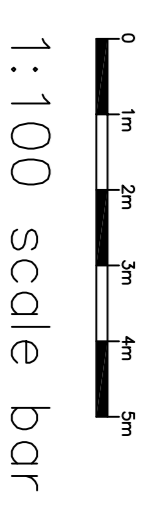

© ARCHITECT'S COPYRIGHT RETAINED		Drawing Proposed Floor Plans	
Revision A	North Arrow Drawing Created	Project No. THB	Drawing No. 201
Date 08/22	Arrangements	Scale 1:100	
Client The Highlander		Project Ninette Edwards Architect	
Project The Highlander Belsay ND20 0DN		12 ALNSIDE WHITTINGHAM NORTHUMBERLAND NE66 4SJ TEL: 07843 587476 ninette@ninedesignsocieties.co.uk	