

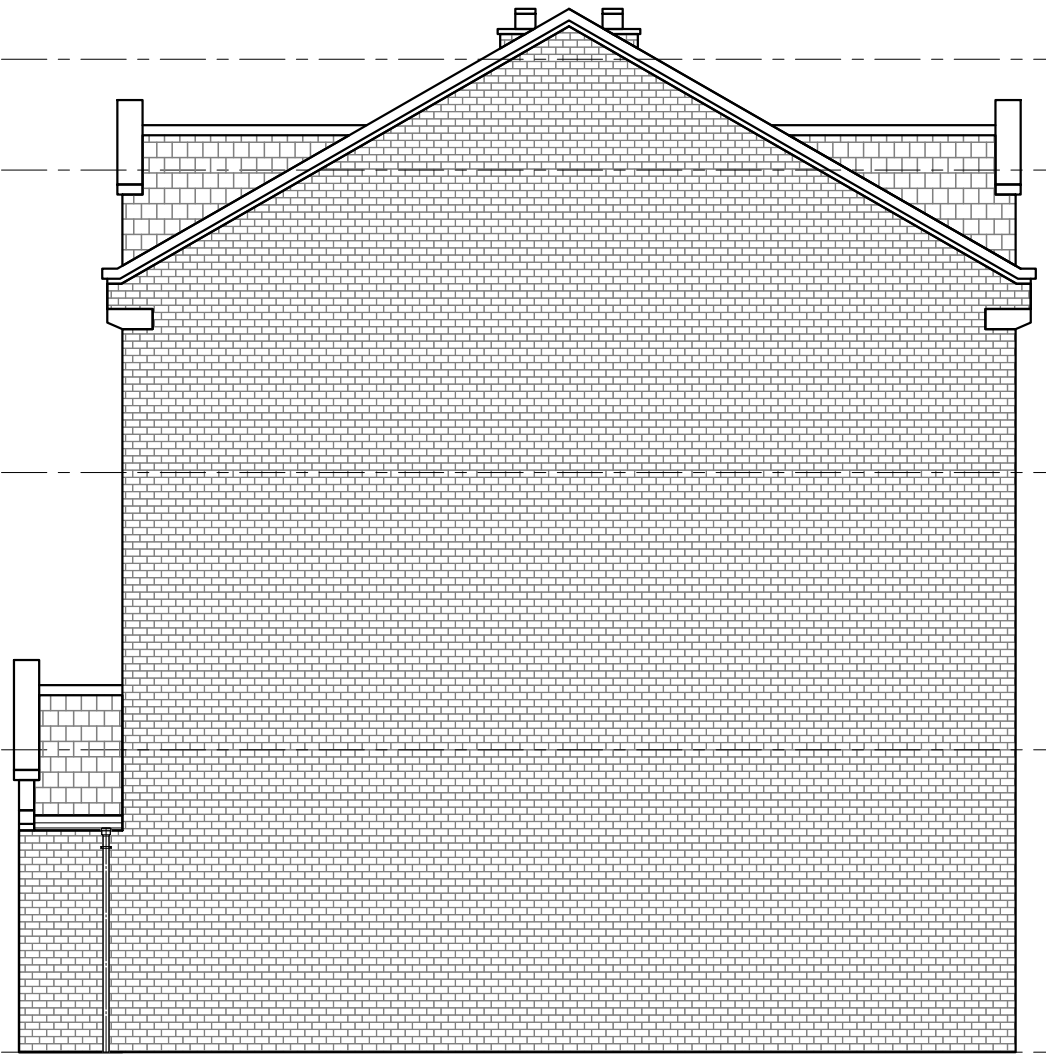


01 EXISTING NORT-WEST ELEVATION
Scale: 1:75

 

02 EXISTING SOUTH-WEST ELEVATION
Scale: 1:75

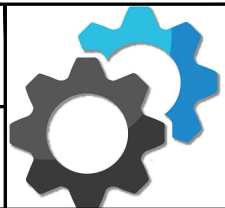

Project Title: 39 The Moorings, Garstang, Preston, Lancashire PR3 1PG	Drn: B.S.	Date: 06.10.2023	Scale: 1:75@A4
	Chkd: R.L.	Date: 06.10.2023	
Drawing Title: EXISTING ELEVATIONS	Drg. No.: IDS-468-E-002	Rev.: 00	 Imagine Draughting Services