



① Existing Ground Floor Plan  
1 : 50

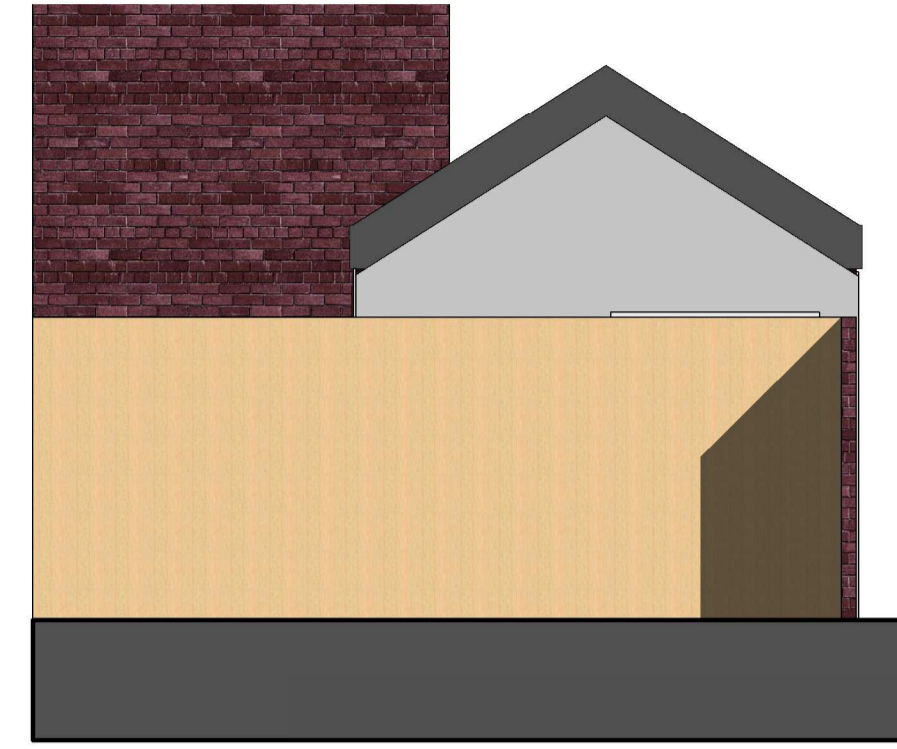


③ Existing East Elevation  
1 : 50

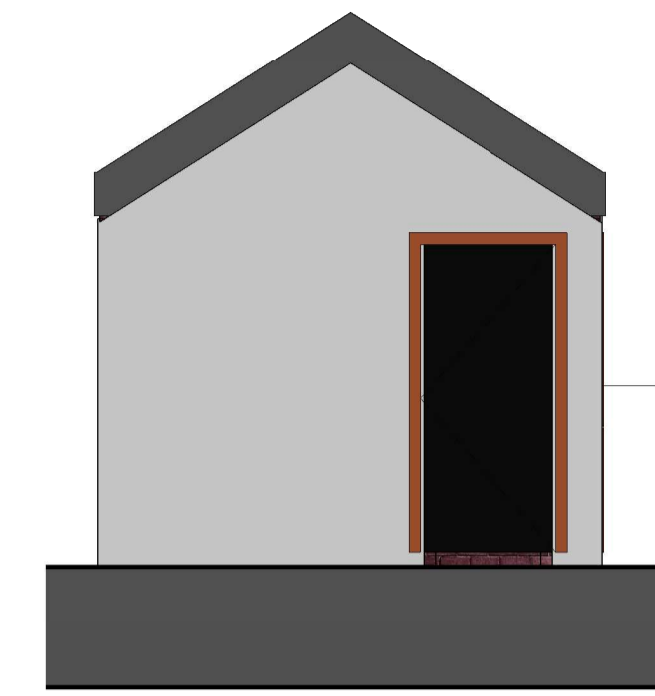


④ Existing West Elevation  
1 : 50




② Existing South Elevation  
1 : 50

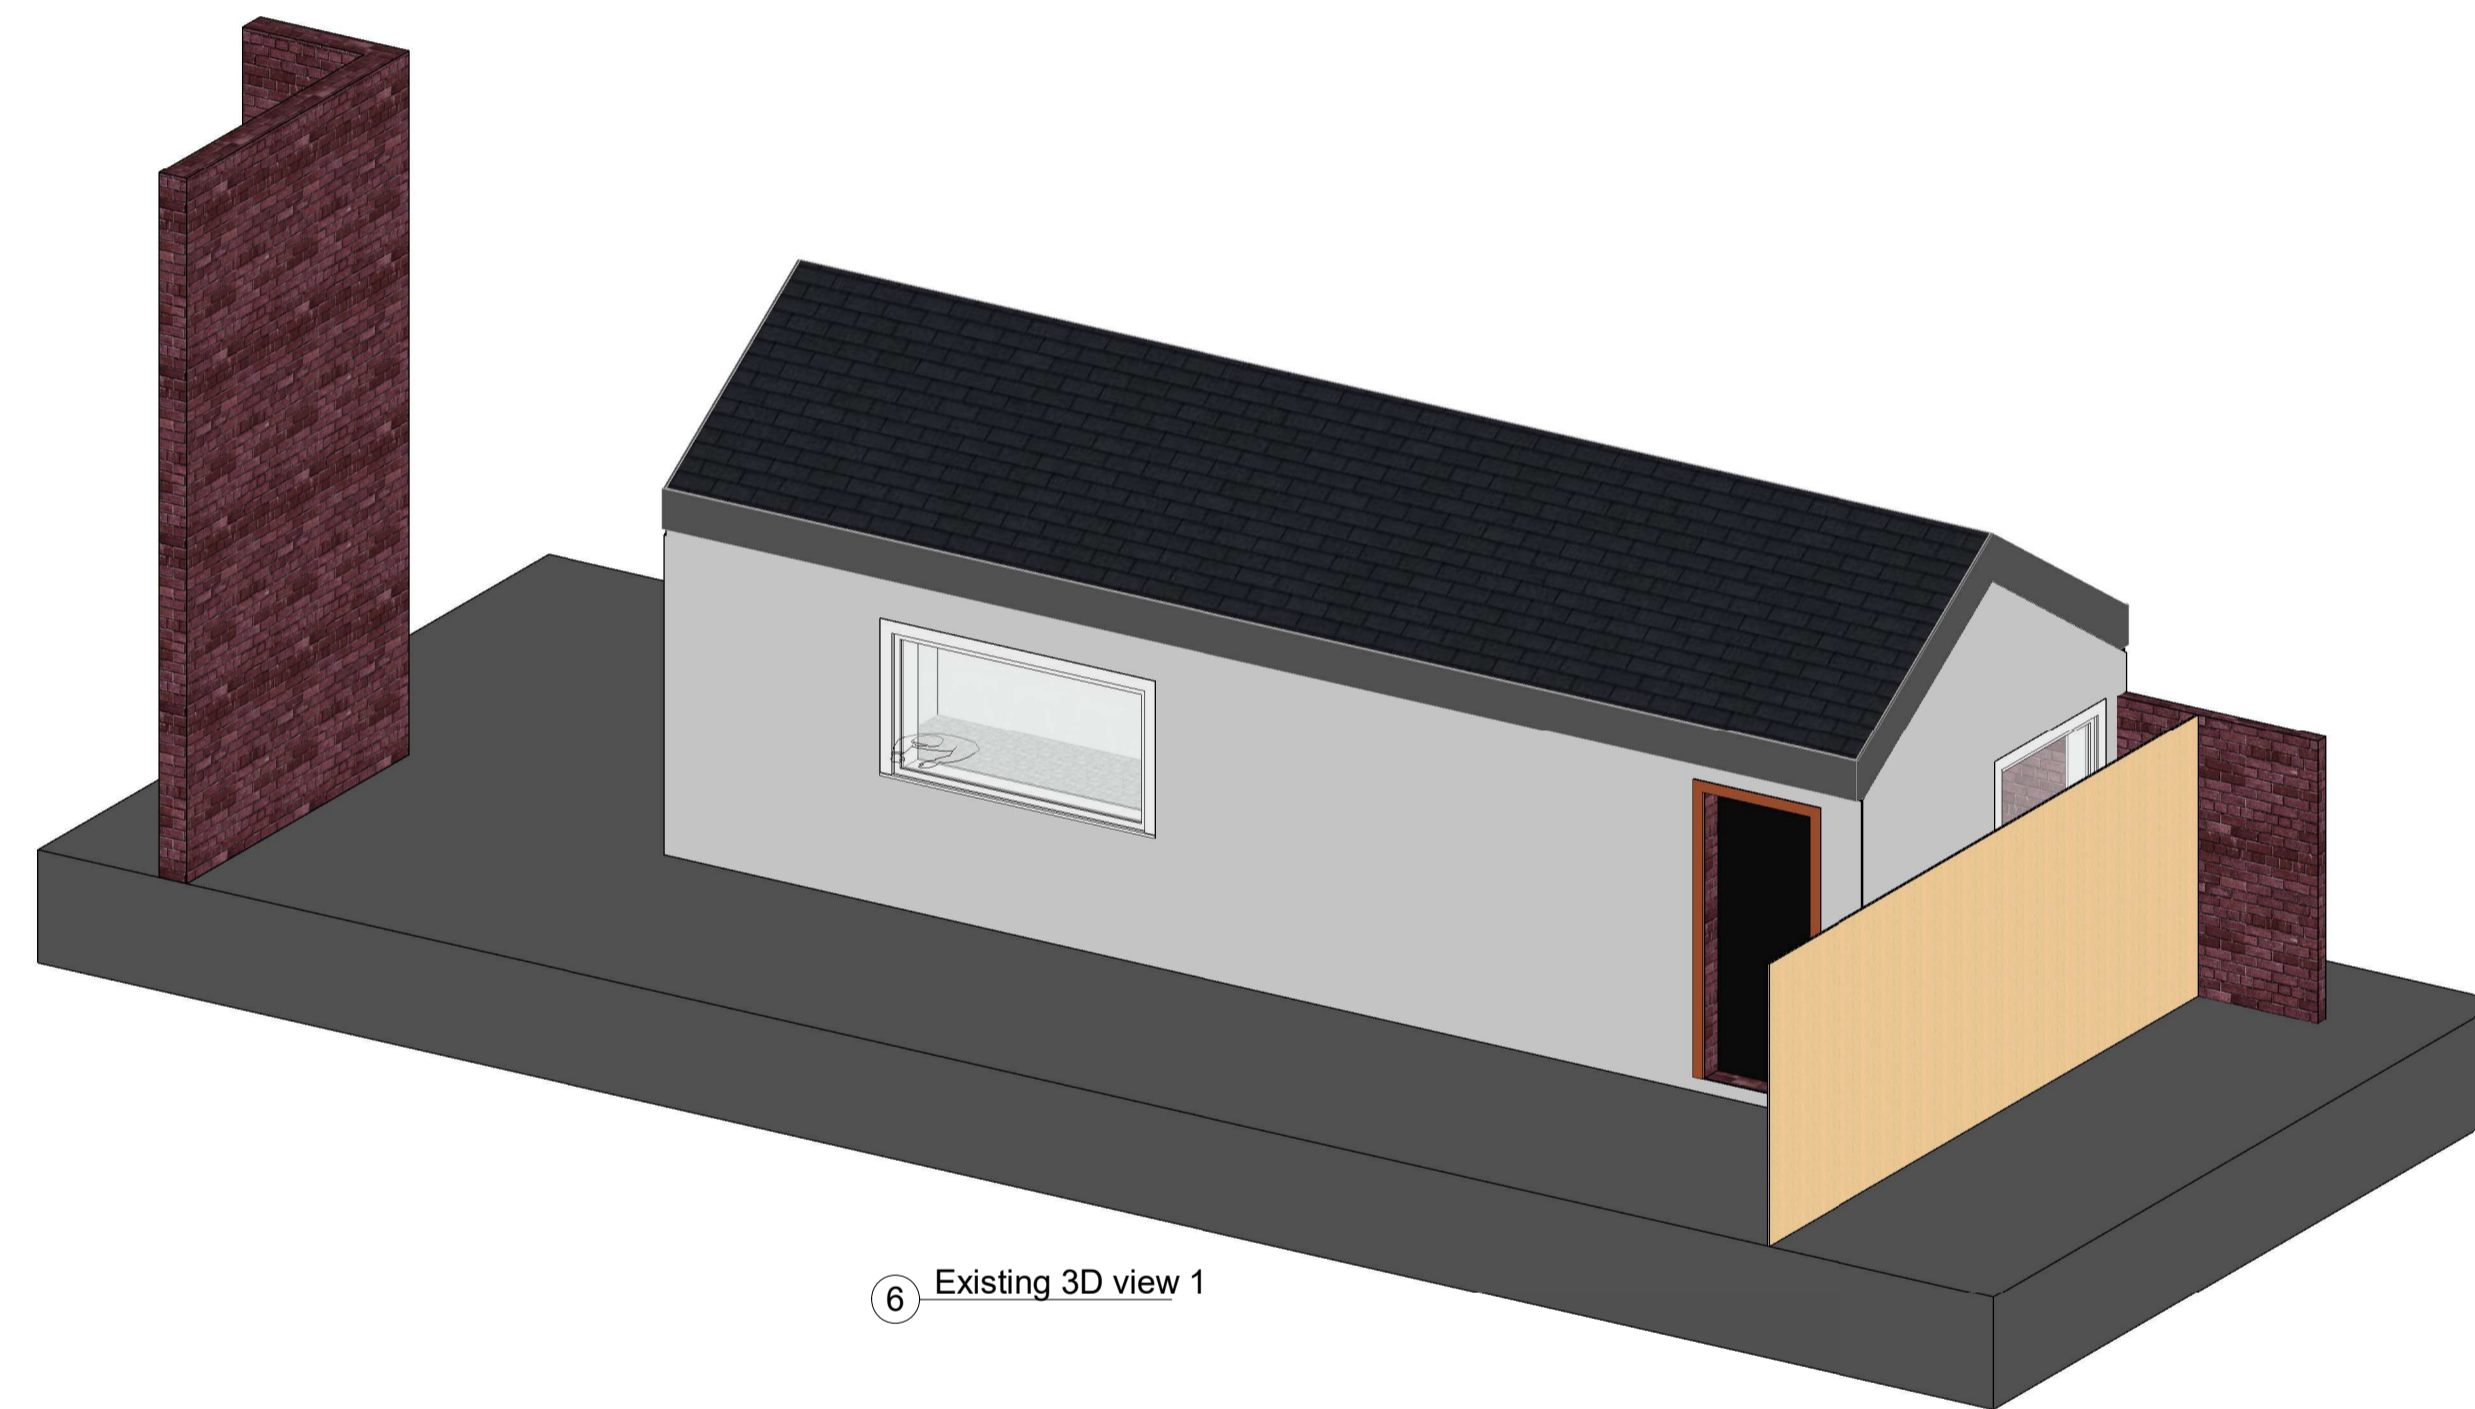


⑥ Existing 3D view 1

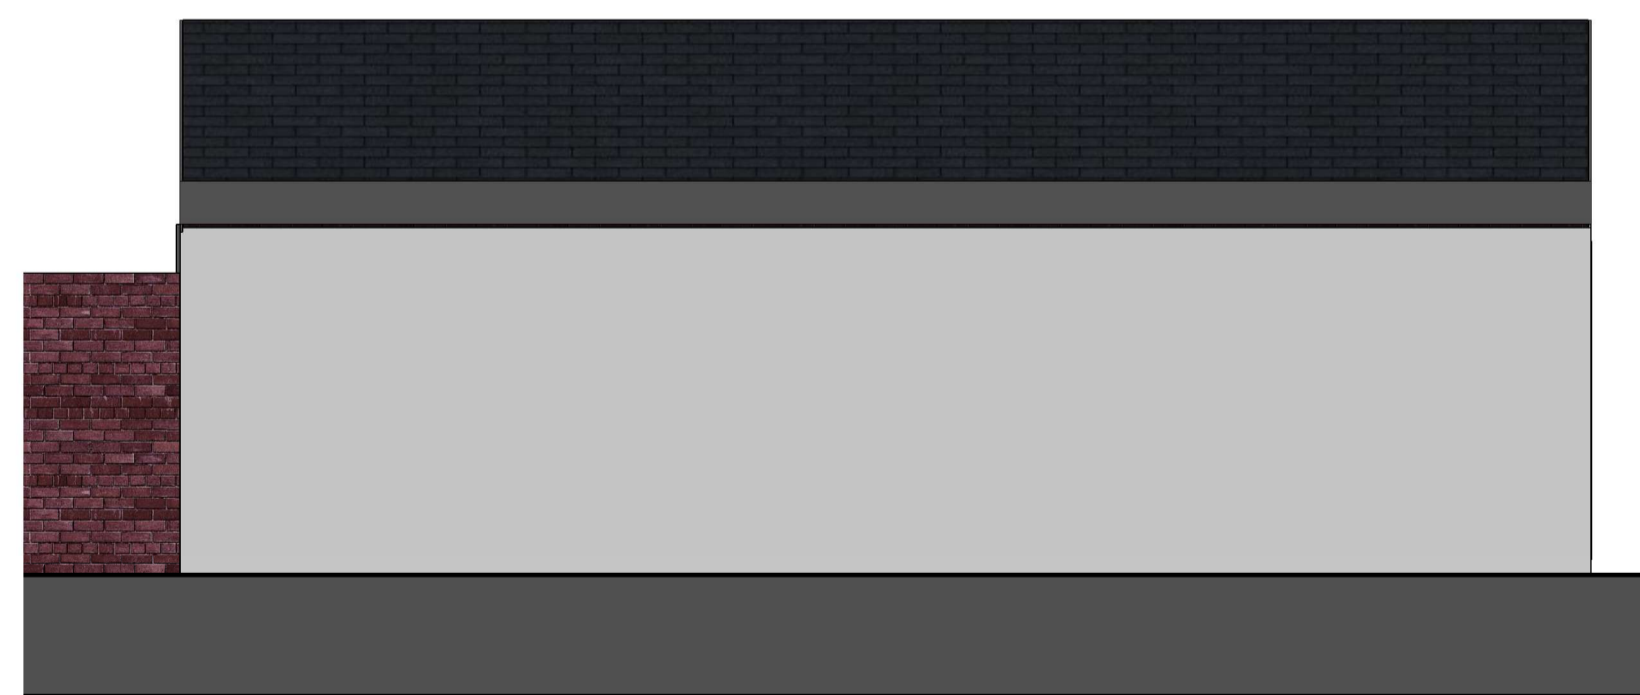


⑤ Existing North Elevation  
1 : 50

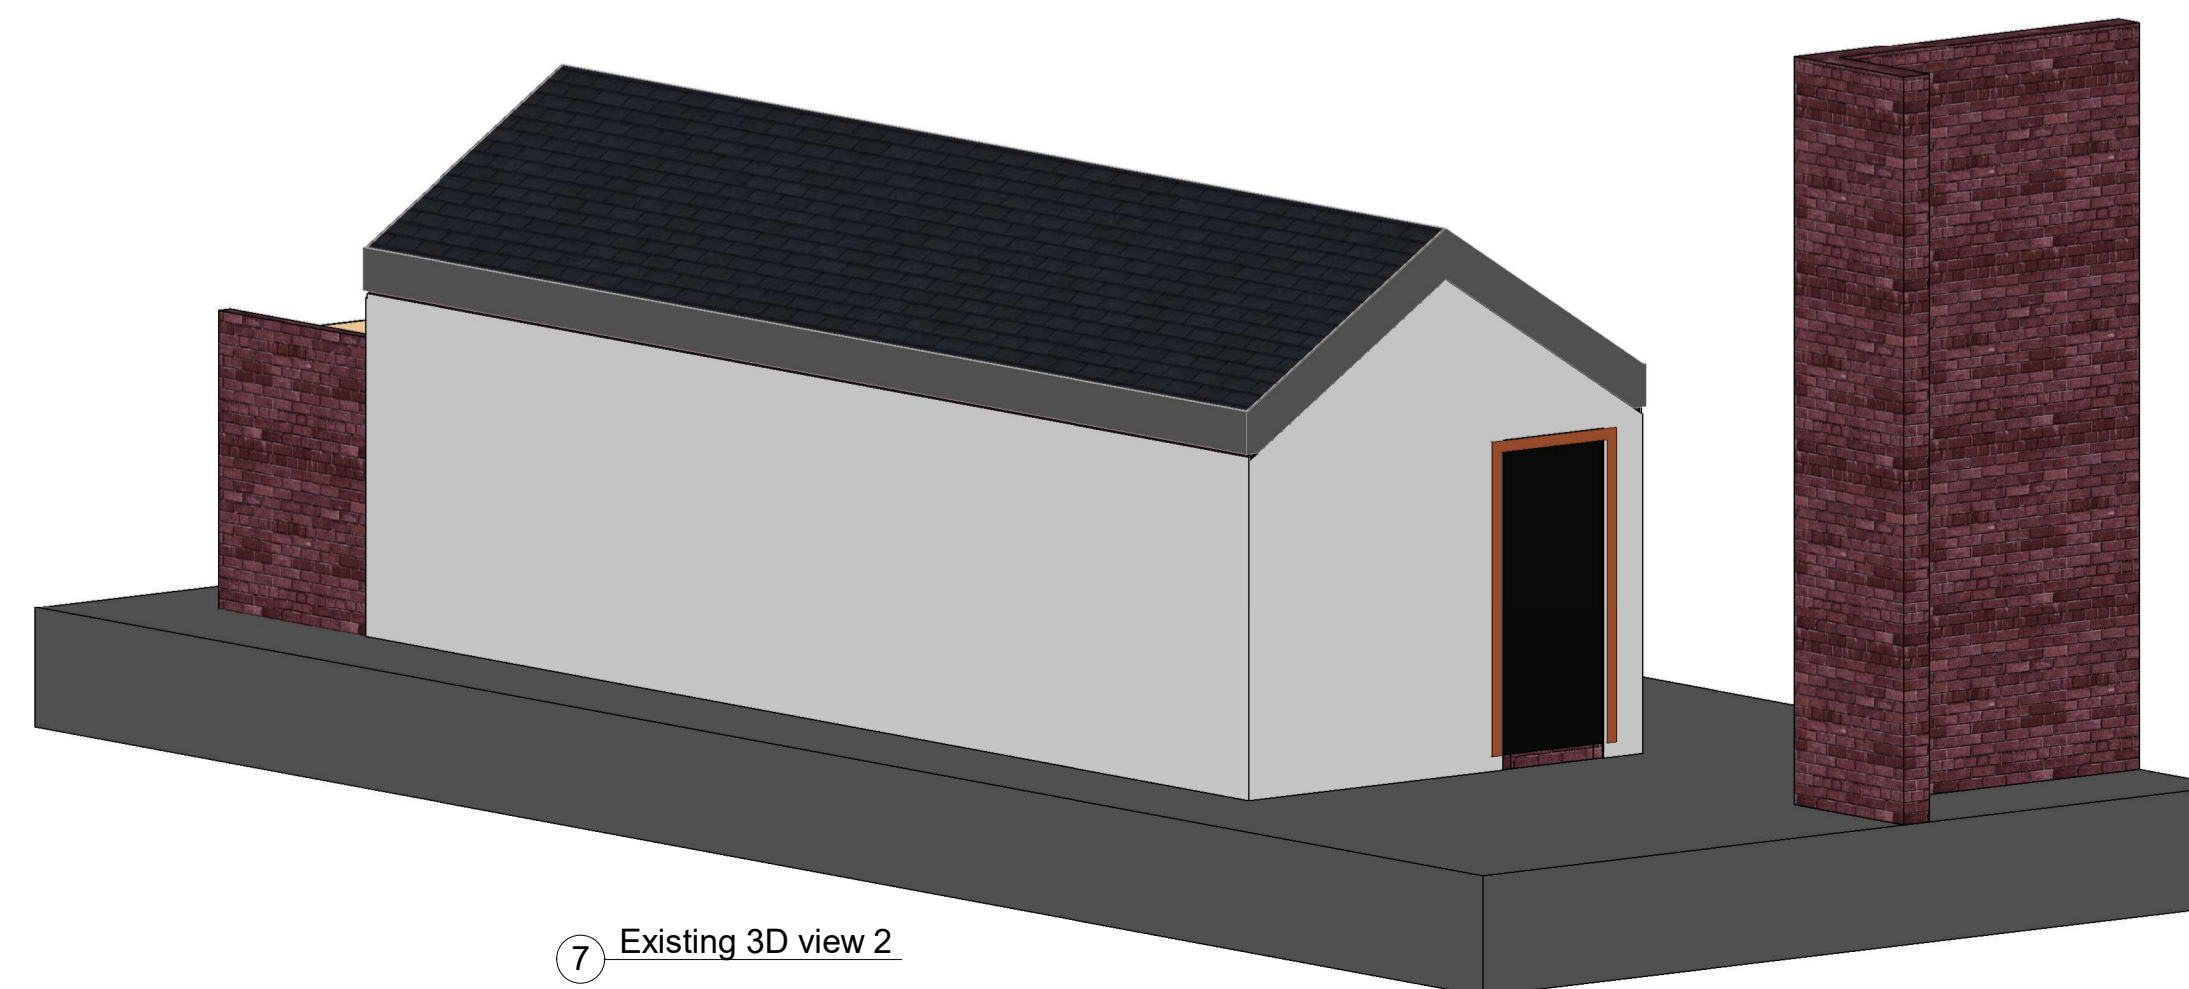

⑦ Existing 3D view 2

 

STATUS: First Issue SB 20/07/23  
Householder Planning

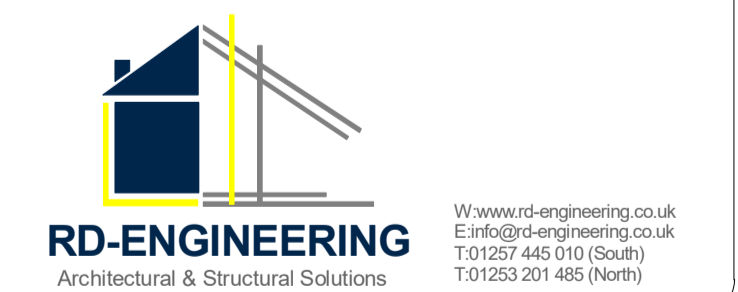

CLIENT:  
Mrs. Hazell

SITE:  
12 Green Drive, Cleveleys  
FY5 1LQ

TITLE:  
Garage conversion to Annex - Existing

SCALE AT A1: 1:50	DATE: 12/09/23	DRAWN: S.B	CHECKED: T.R
PROJECT NO: 2011	DRAWING NO: 01	REVISION: -	