



8  
02

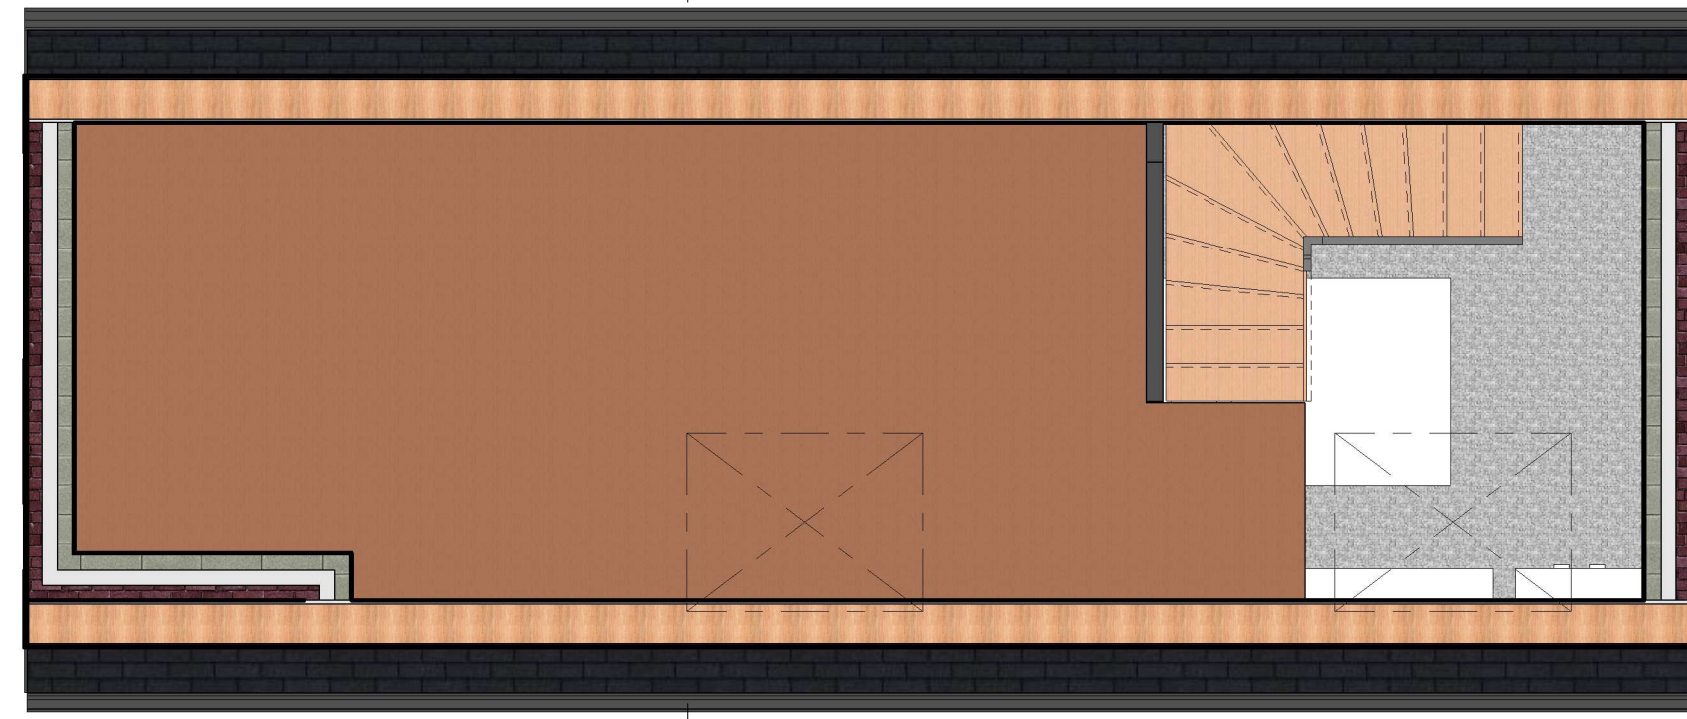


9 Proposed loft level  
1 : 50

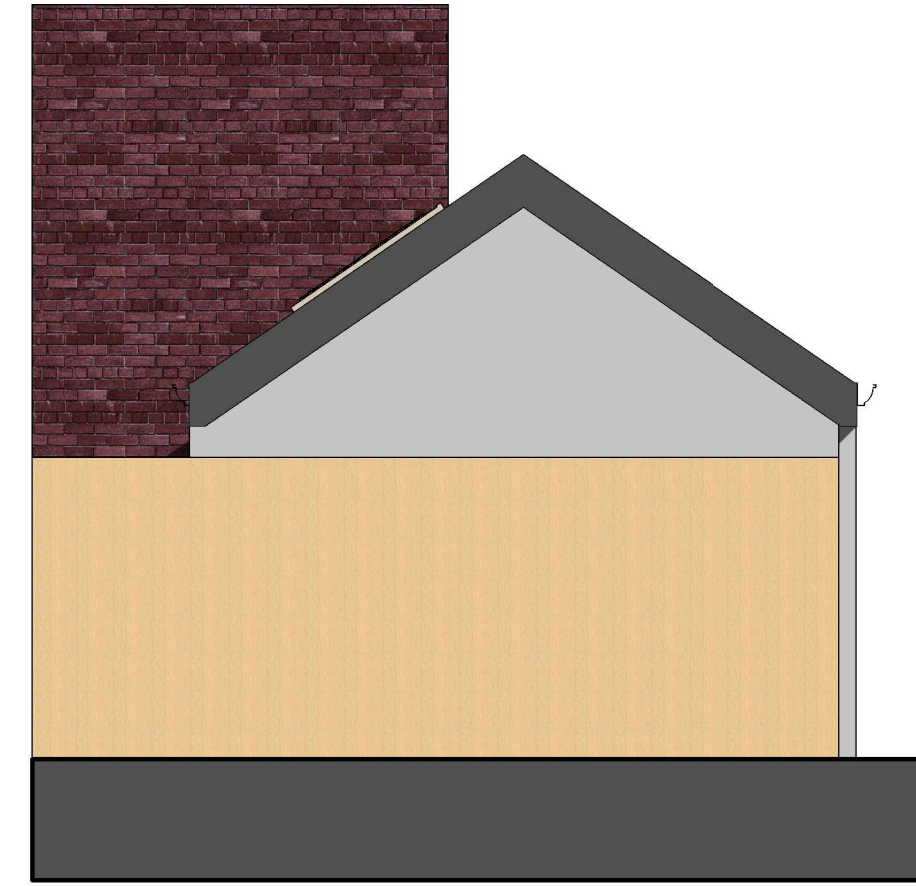


2 Proposed East Elevation  
1 : 50



5 Proposed West Elevation  
1 : 50

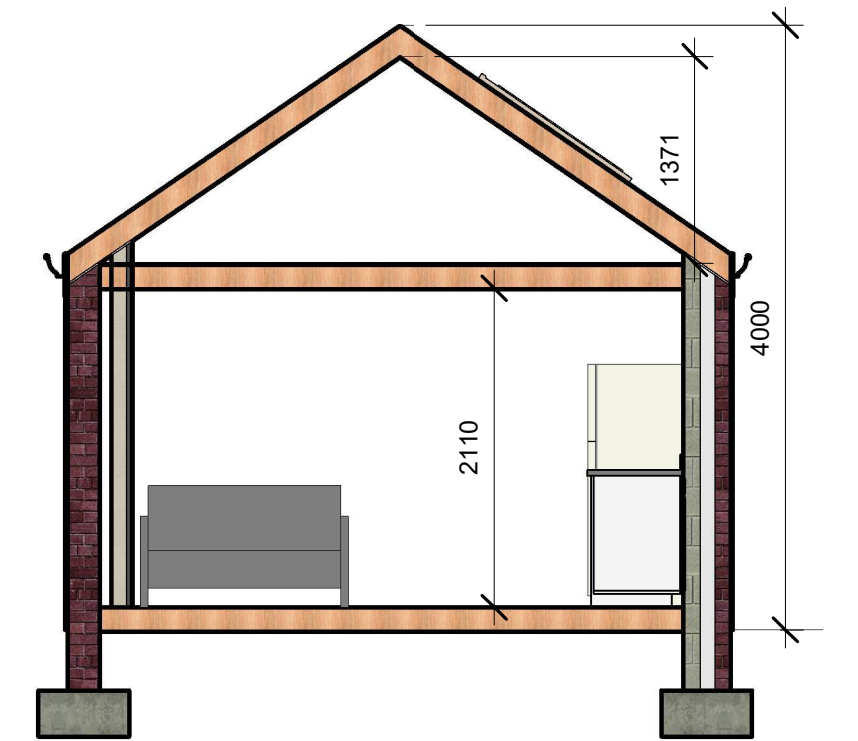

8 Section 1  
1 : 50

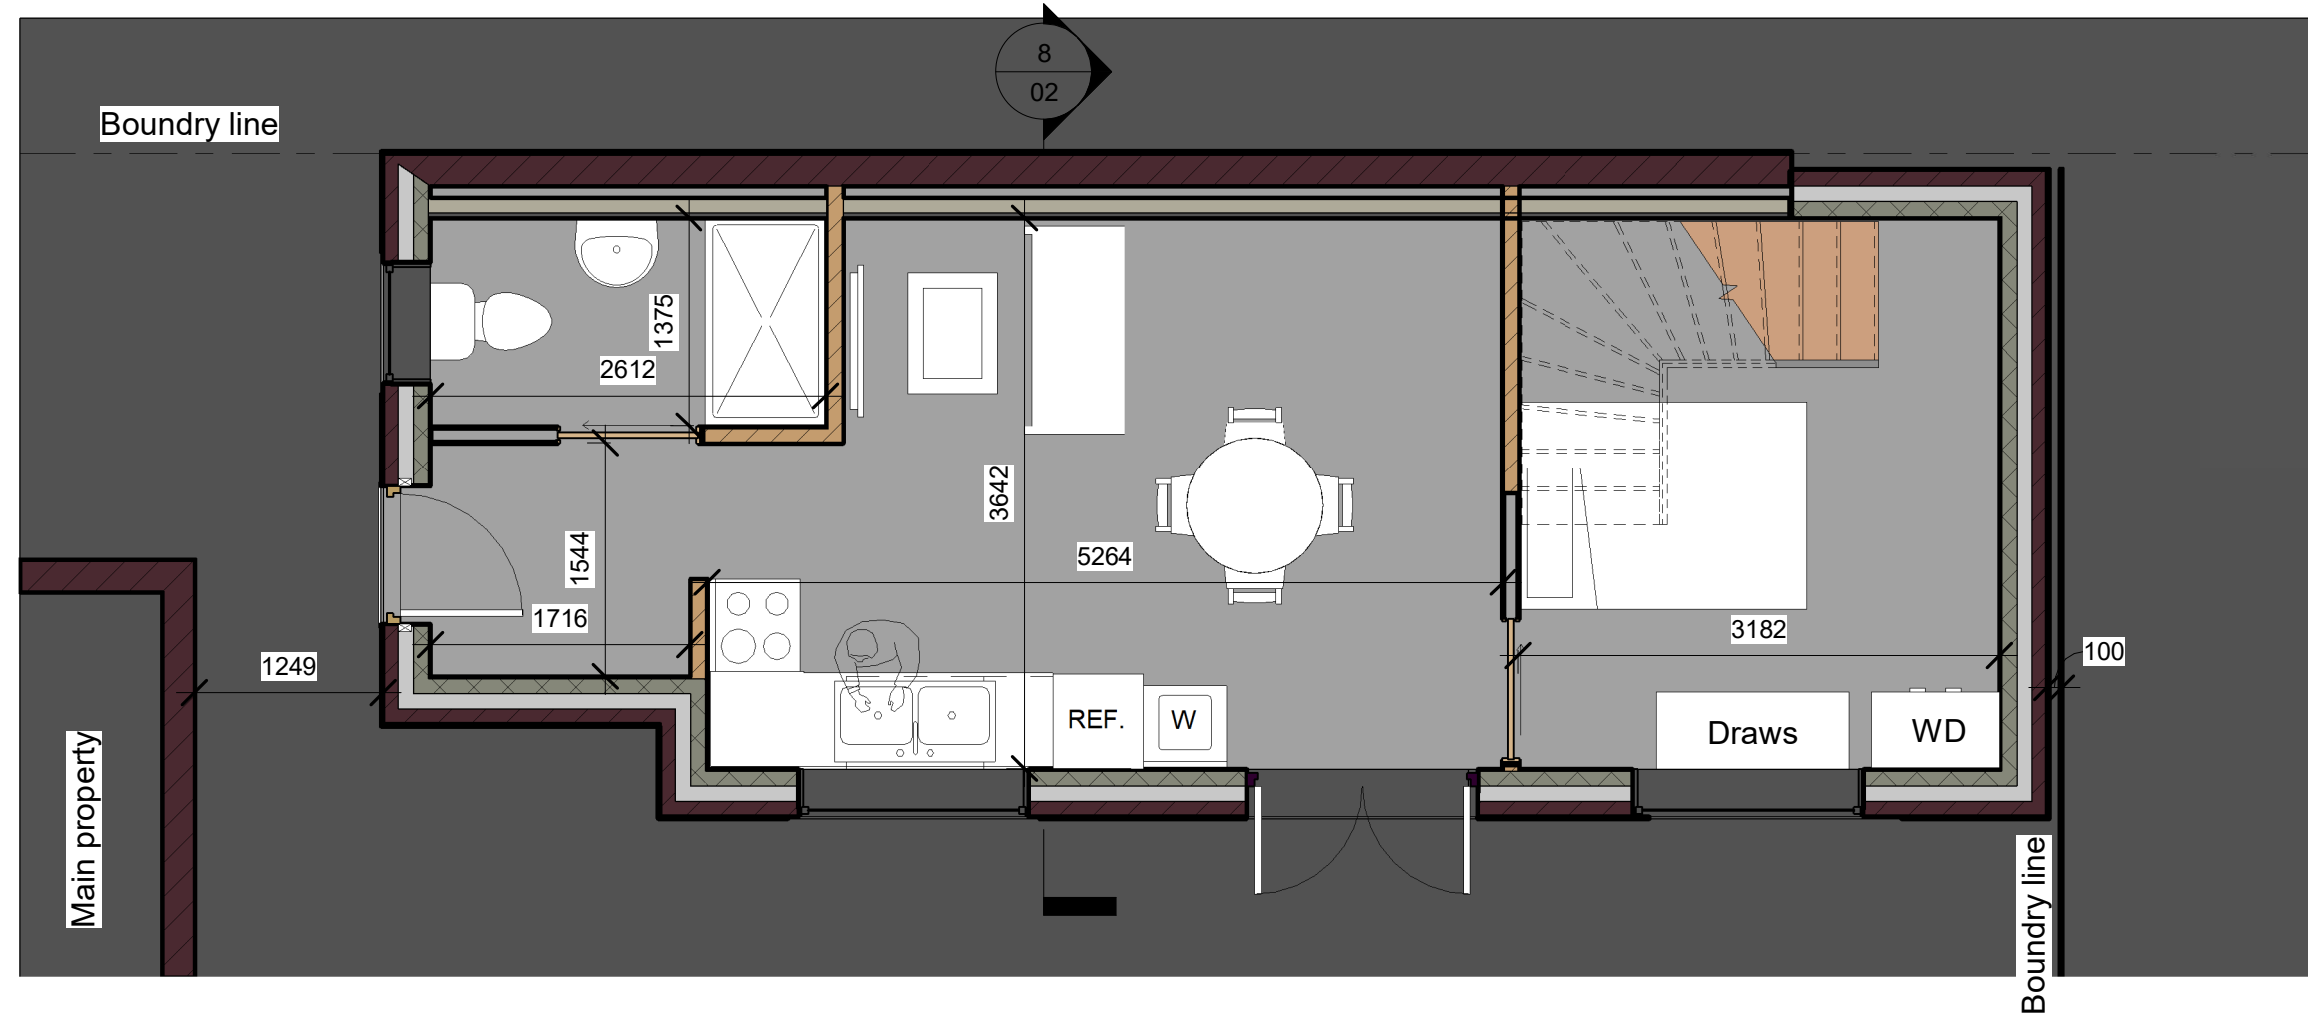


1 Proposed Ground Floor Plan  
1 : 50



6 Proposed 3D view 1




4 Proposed South Elevation  
1 : 50

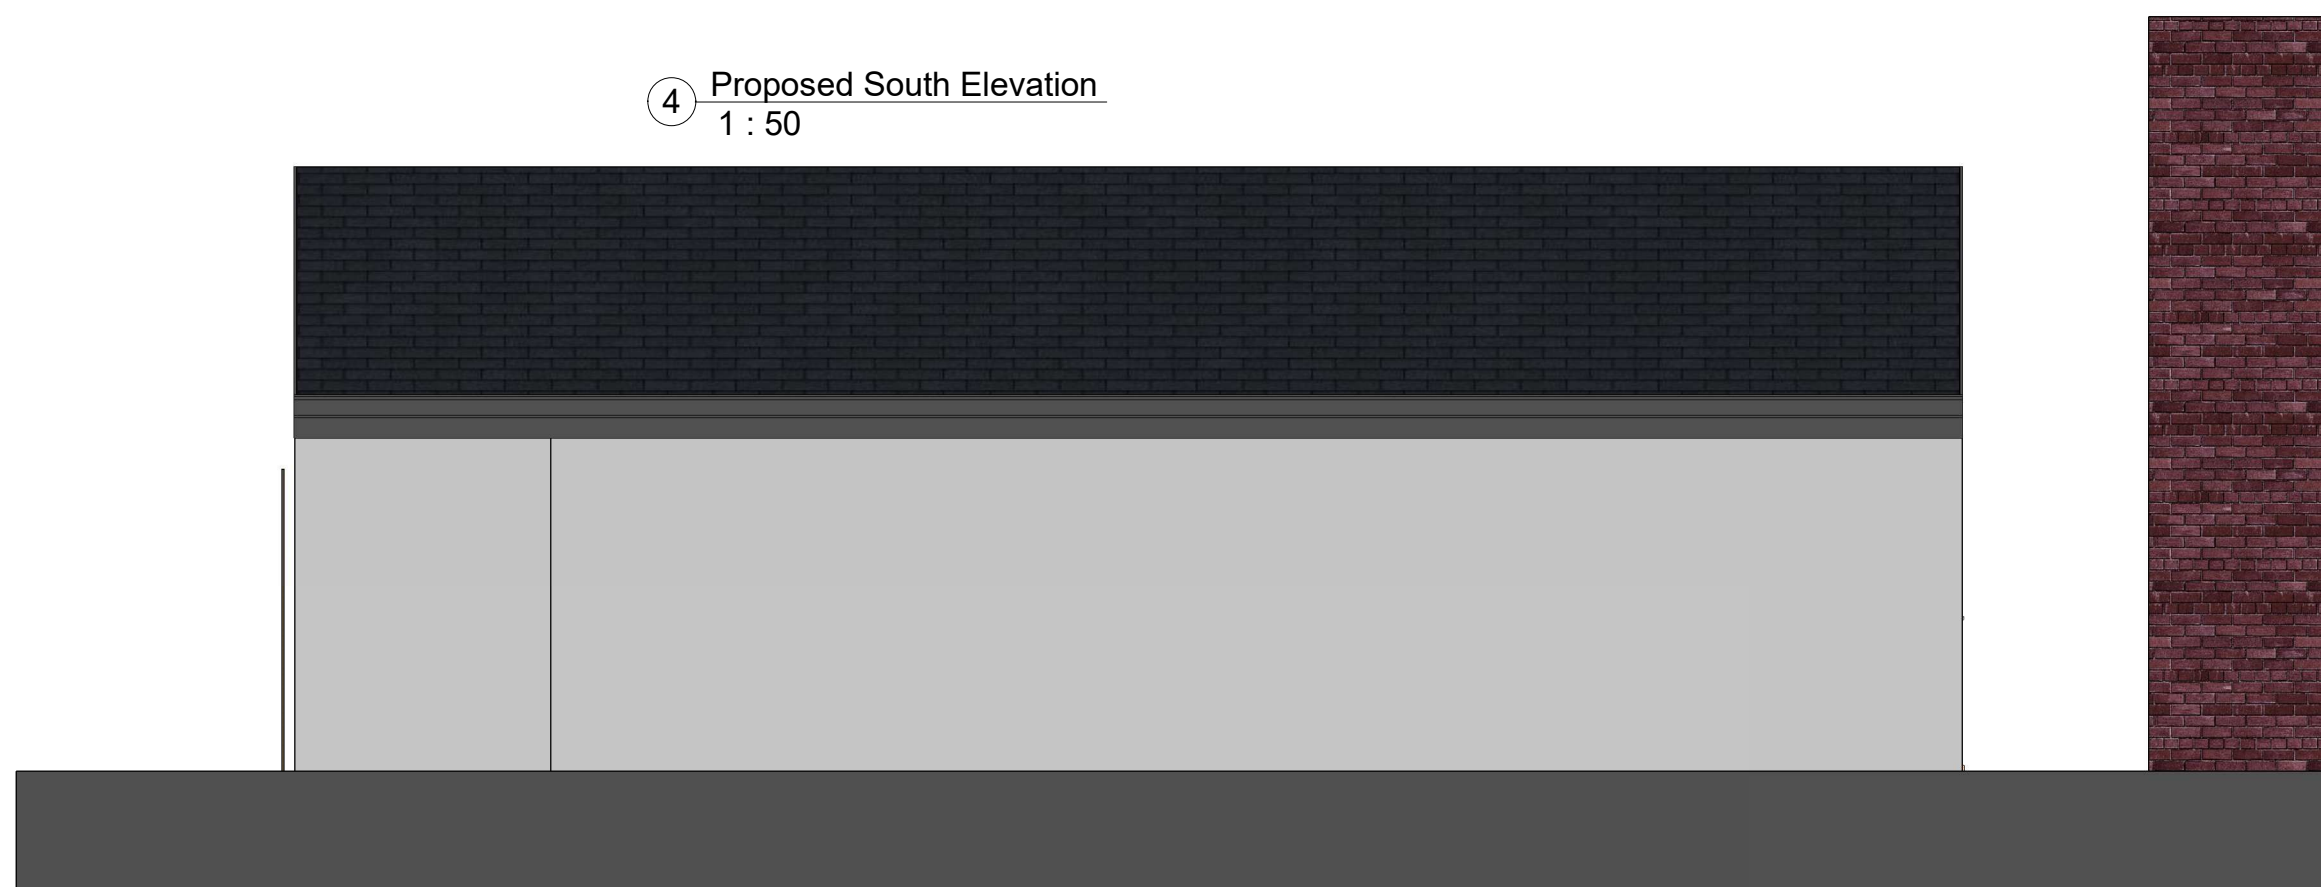


3 Proposed North Elevation  
1 : 50



7 Proposed 3D view 2

 

1	Full elevations shown	SB	10/10/23
-	First issue	SB	20/07/23
STATUS: <b>Householder Planning</b>			

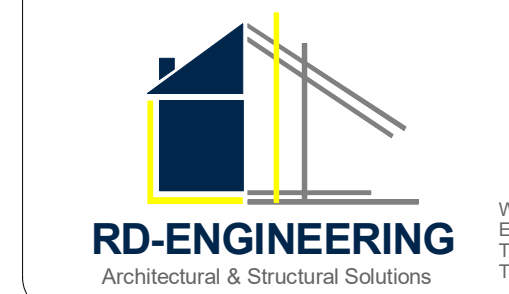

CLIENT:  
Mrs. Hazell

SITE:  
12 Green Drive, Cleveleys  
FY5 1LQ

TITLE:  
Garage conversion to Annex - Proposed

SCALE AT A1:	DATE:	DRAWN:	CHECKED:
1:50	10/10/23	S.B	T.R
PROJECT NO:	DRAWING NO:	REVISION:	
2011	02	-	