



Location Plan
Scale 1:500

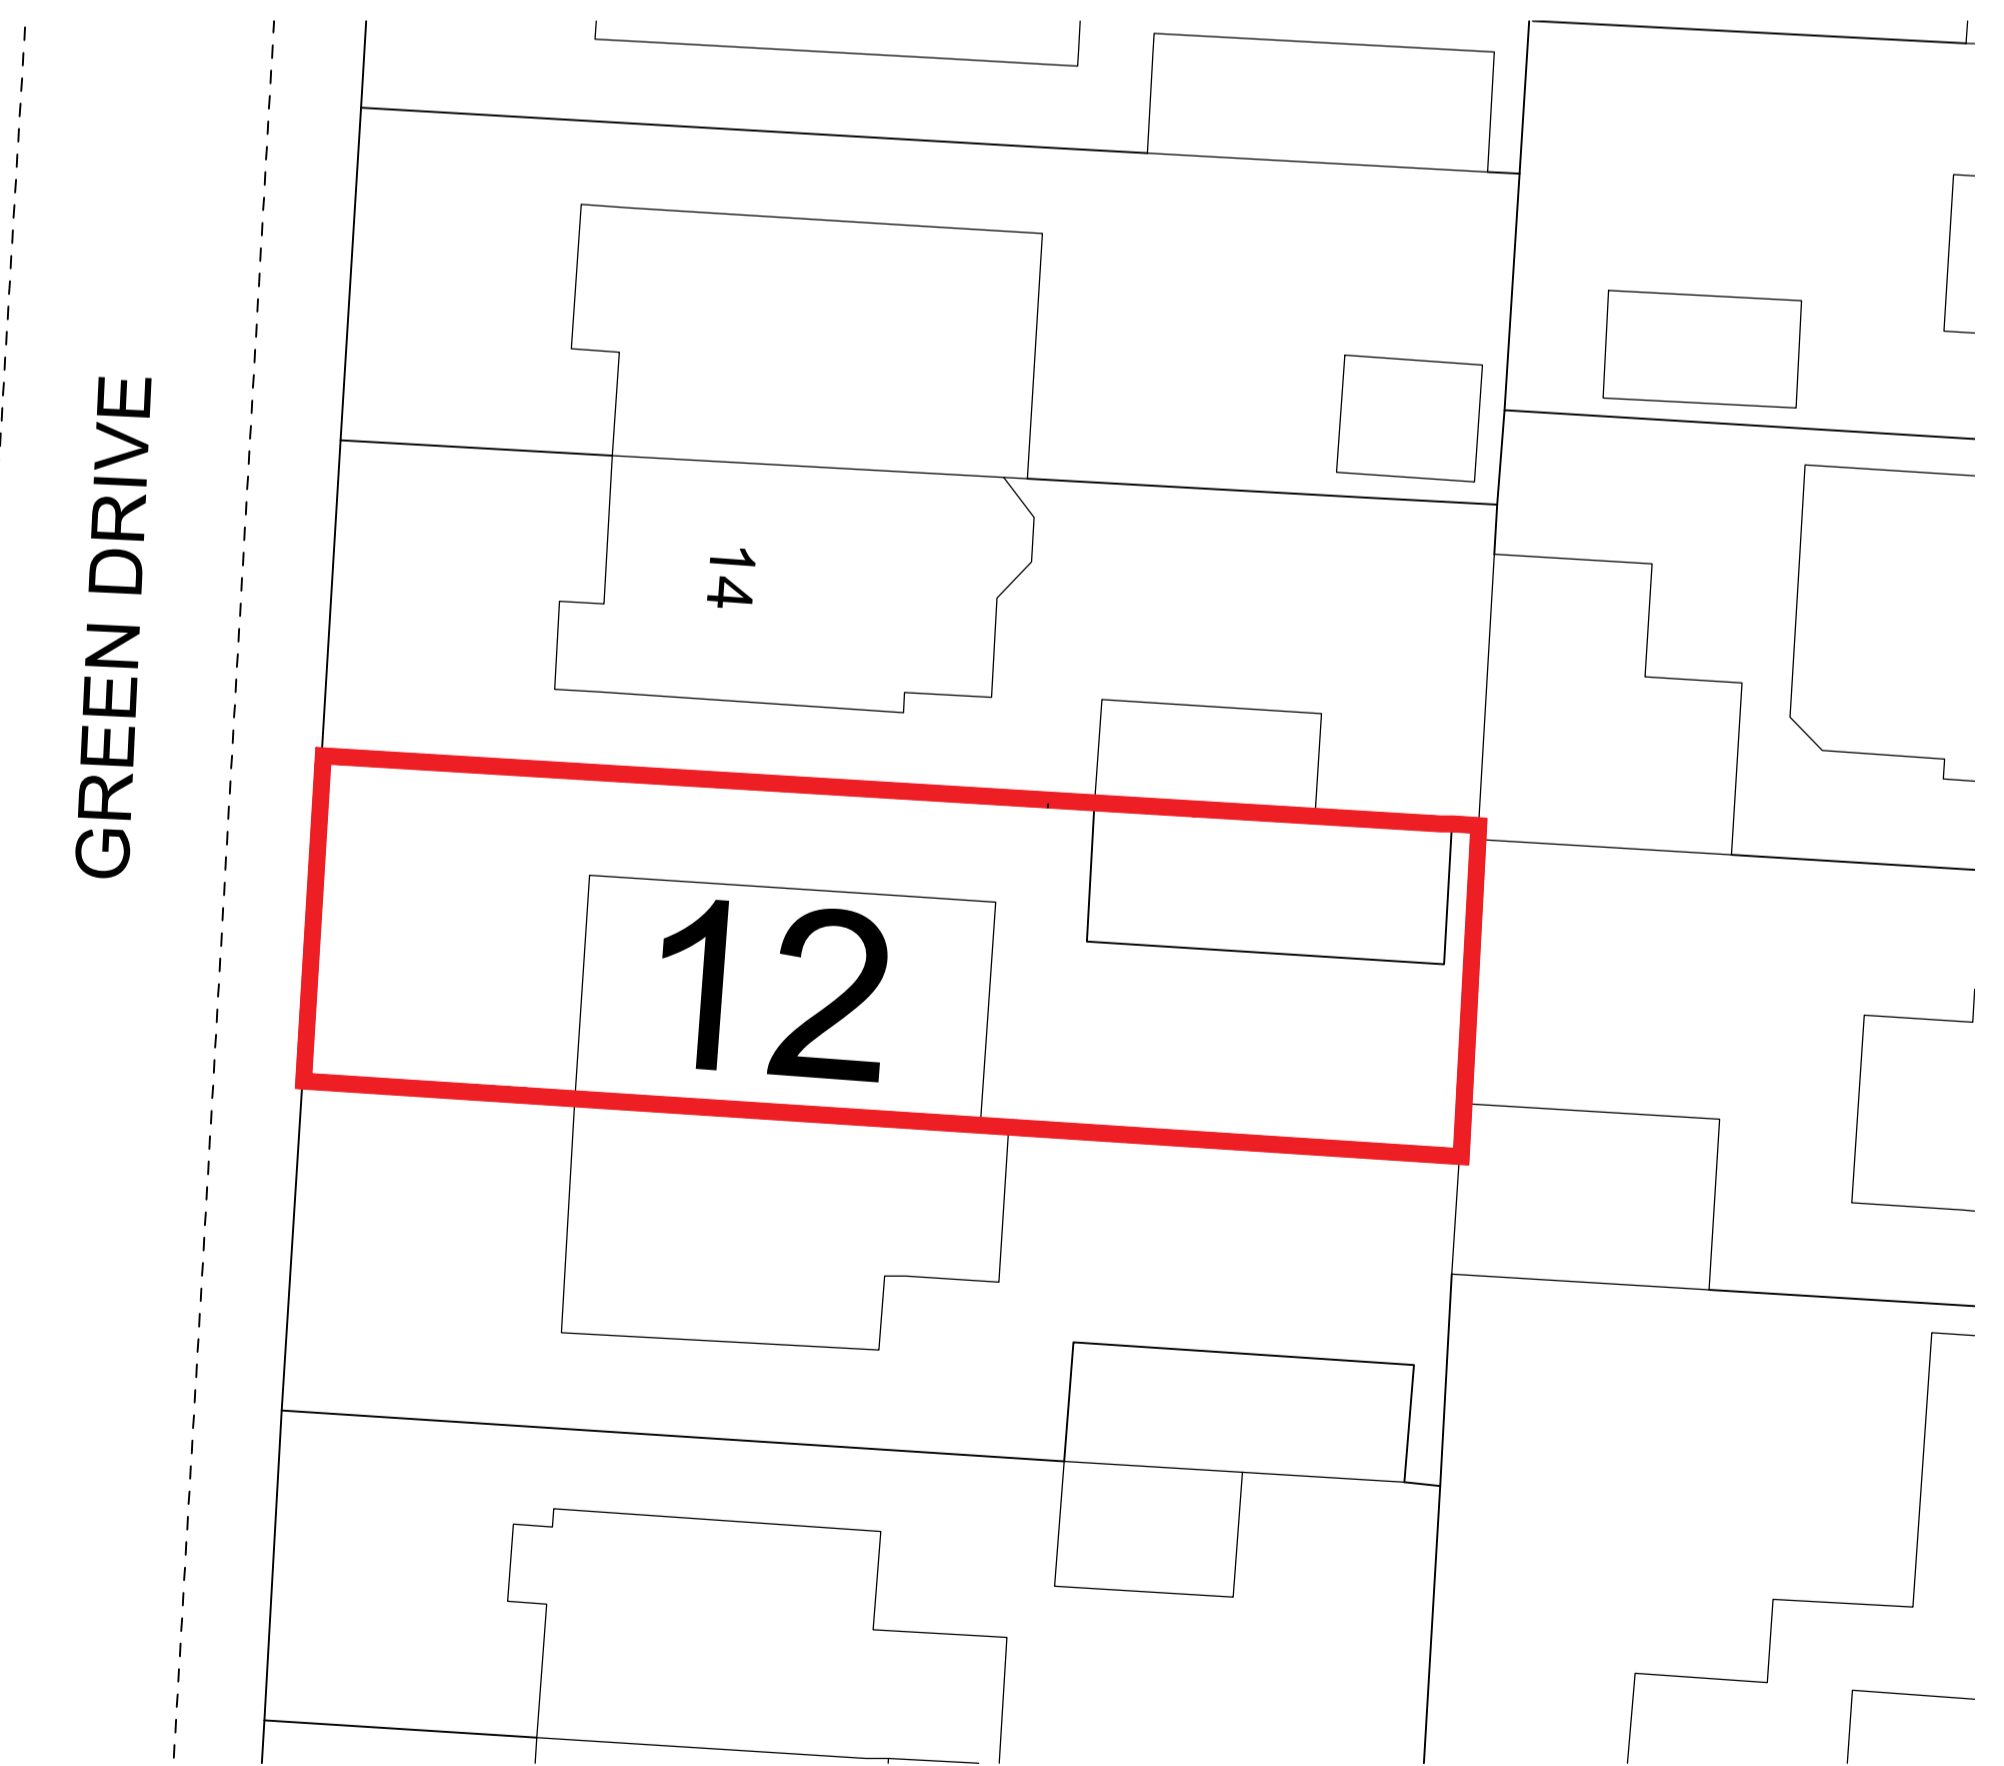

Site Plan Existing
Scale 1:200

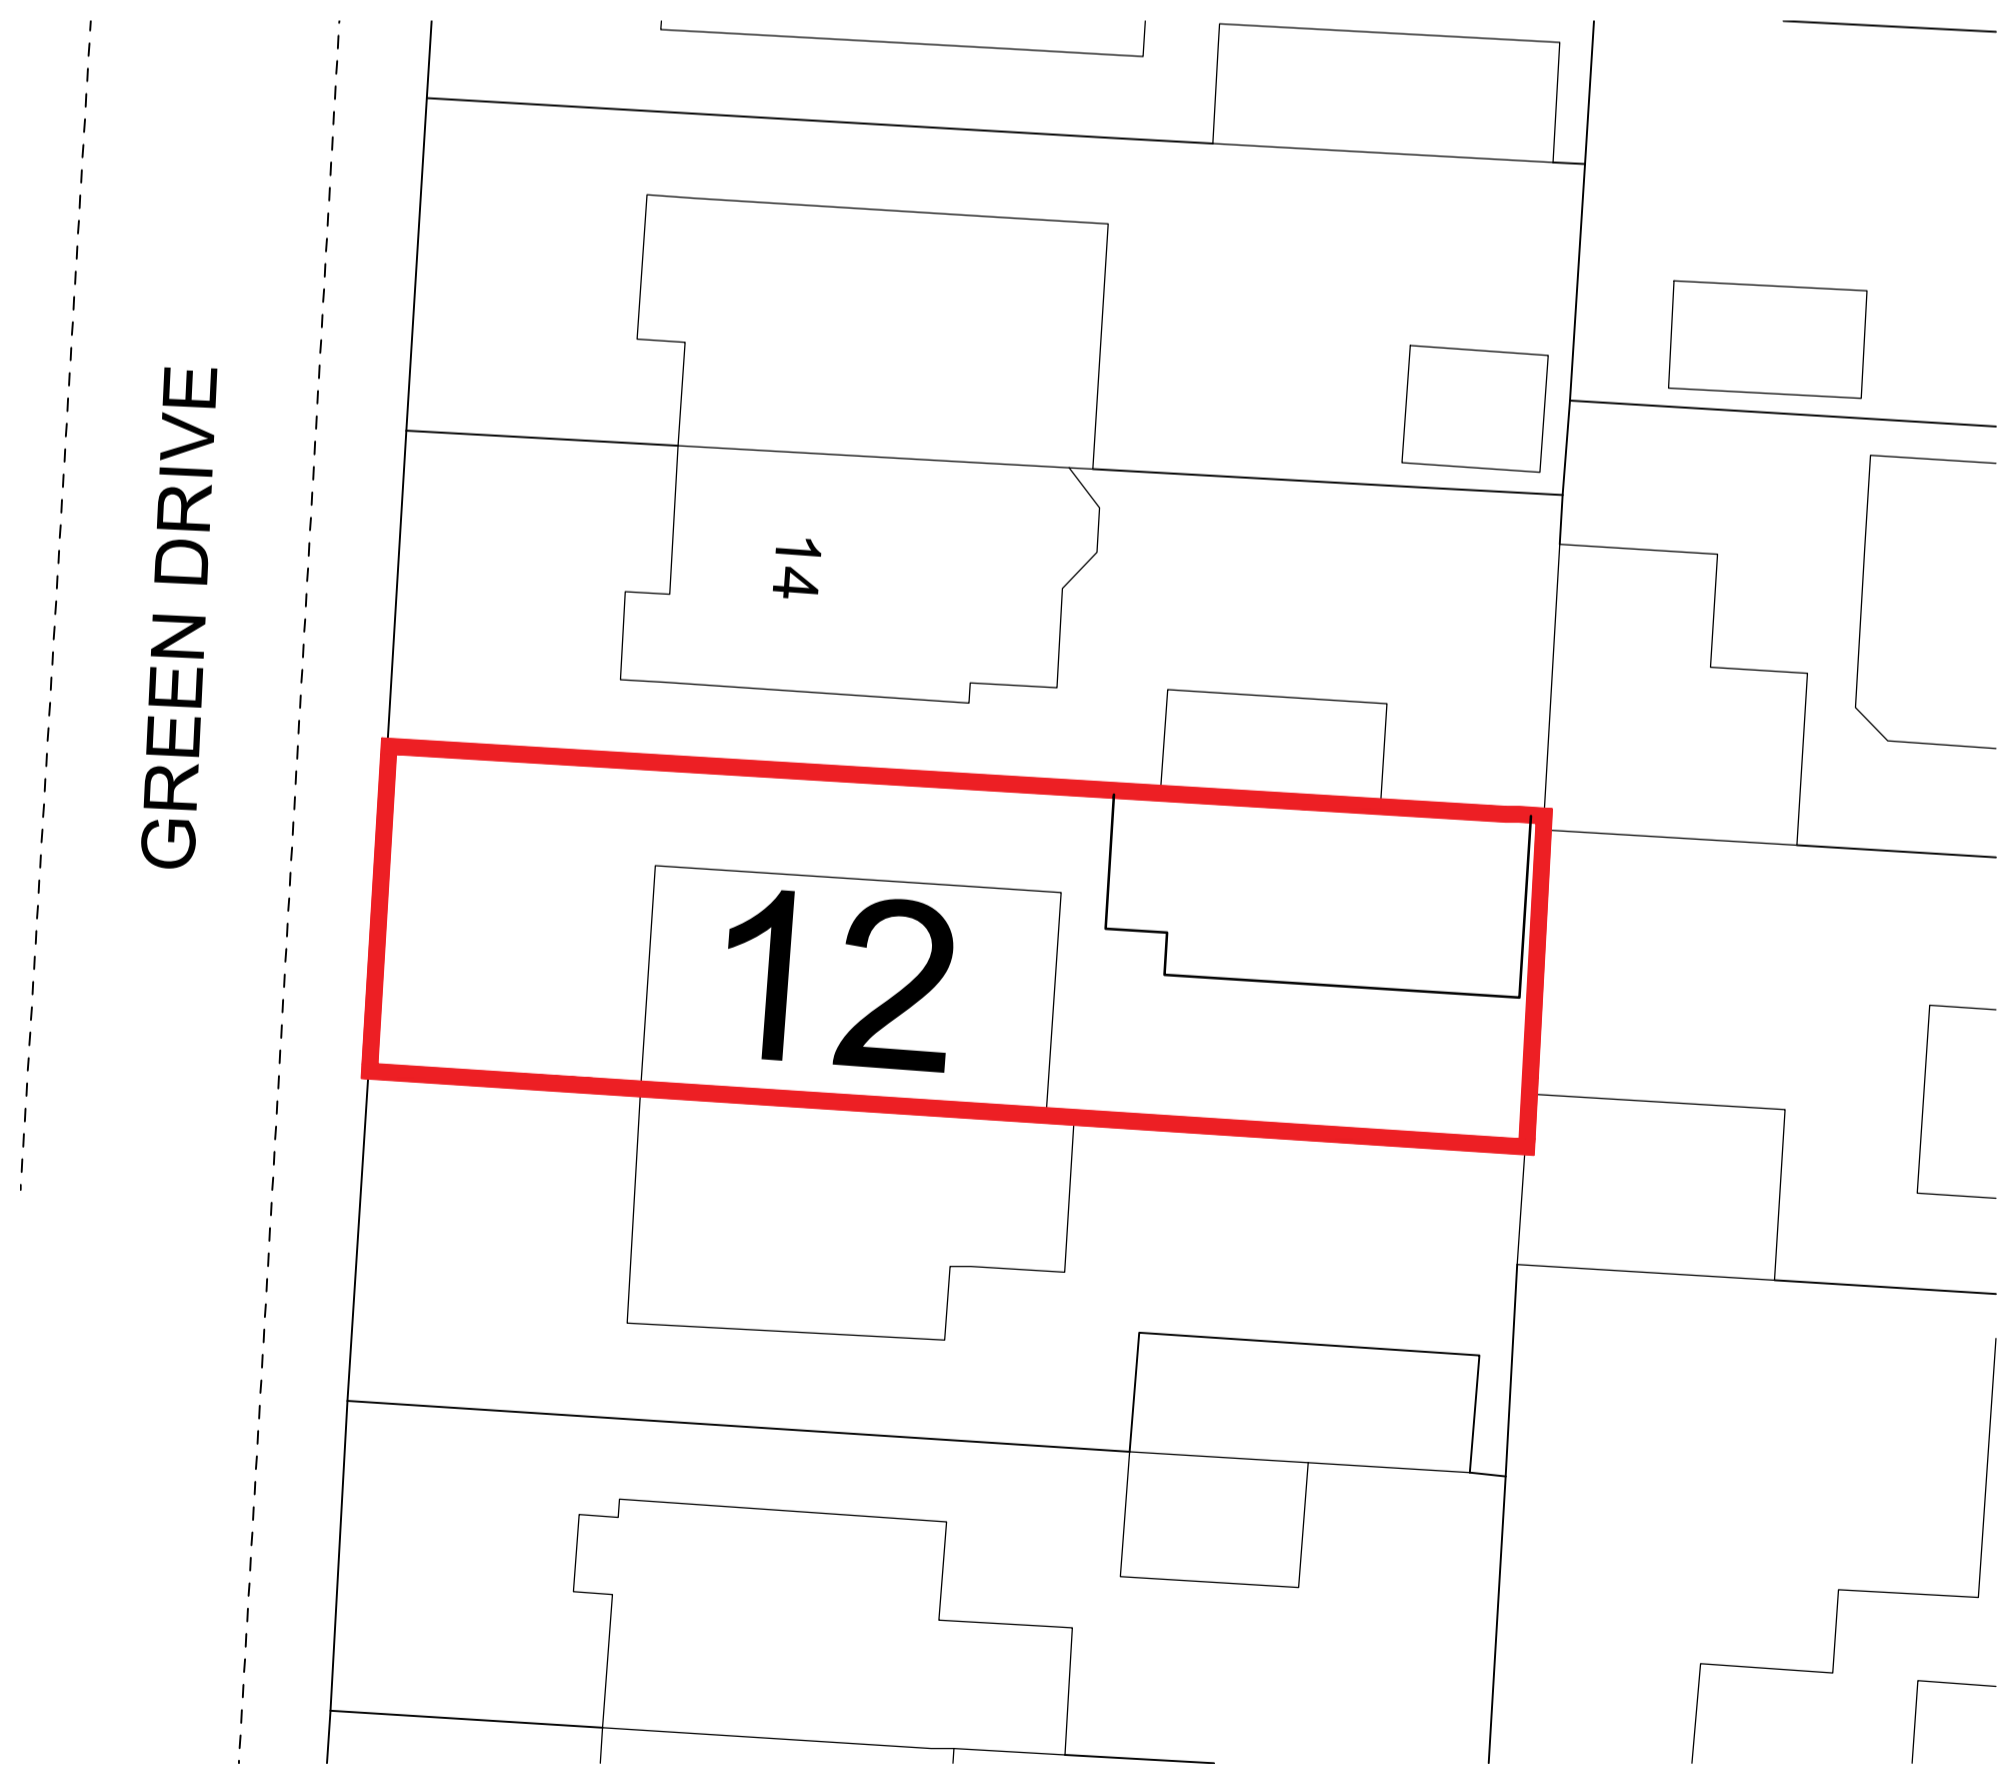

Site Plan Proposed
Scale 1:200

A	First Issue	SB	14.09.23
STATUS: House Holder Planning			

RD-ENGINEERING
Architectural & Structural Solutions

W: www.rd-engineering.co.uk
E: info@rd-engineering.co.uk
T: 01257 445 010 (South)
T: 01253 201 485 (North)

CLIENT:
Mrs. Hazell

SITE:
12 Green Drive, Cleveleys,
FY5 1LQ

TITLE:
Location Plan & Site Plans

SCALE AT A1: 1:50	DATE: 14/09/23	DRAWN: S.B.	CHECKED: C.D.
PROJECT NO: 2011	DRAWING NO: 03	REVISION: -	