
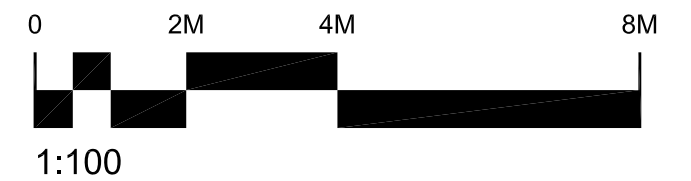


BASEMENT

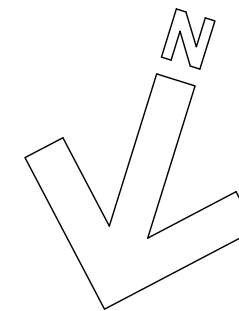

THE HOWARD de WALDEN ESTATE

Howard de Walden Estates Limited
 23 Queen Anne Street
 London W1G 9DL
 T +44 (0)20 7580 3136
 hdwe.co.uk
 enquiries@hdwe.co.uk


Notes:
 --- ITEMS TO BE REMOVED

Revisions	Date	By	Note



Property name & Address:
 30b Wimpole Street

Title:
 Basement Layout - REMOVAL

Drawing no: MA014/001/R	
Scale: 1:100@A3	Date: 06/07/20
File name: base.dwg	Revision:

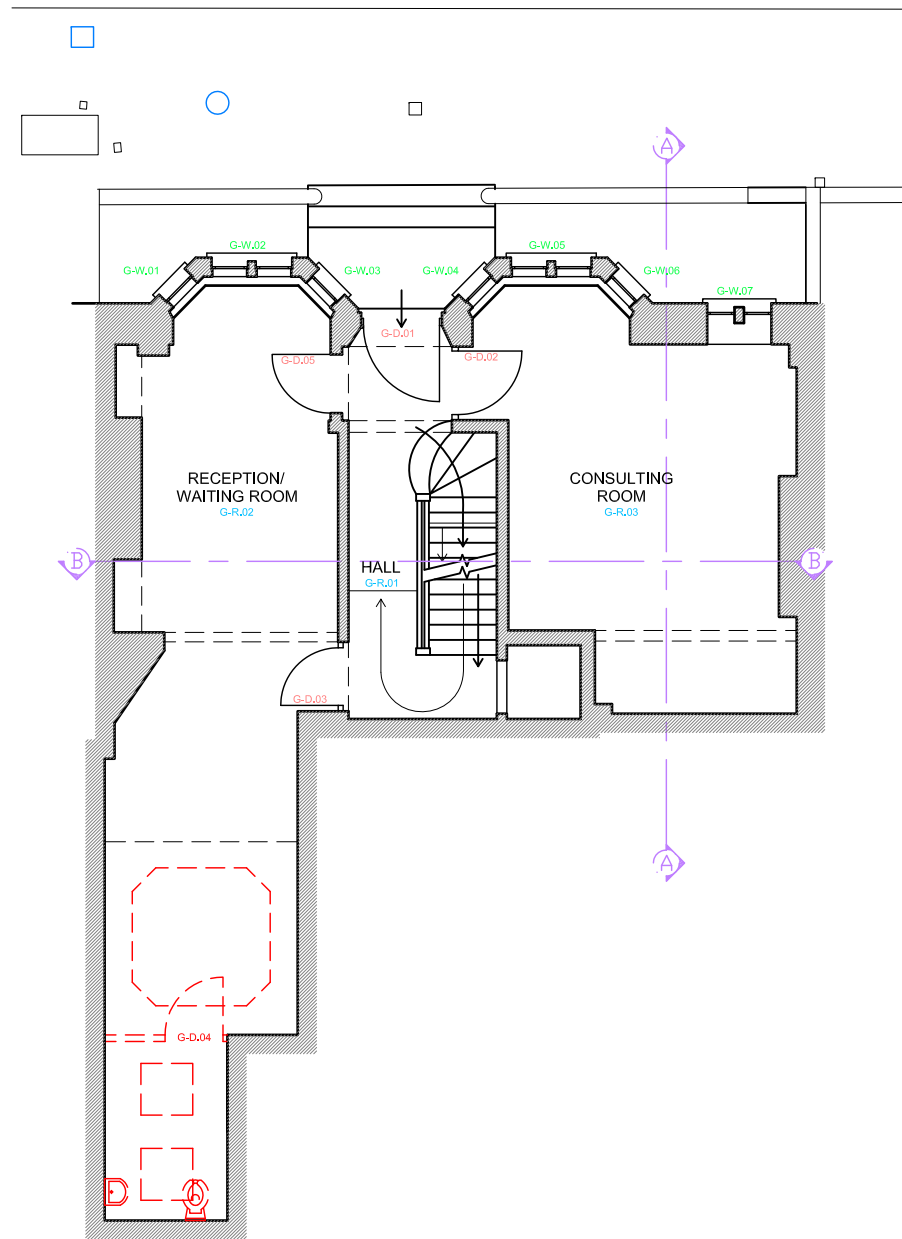

GROUND FLOOR

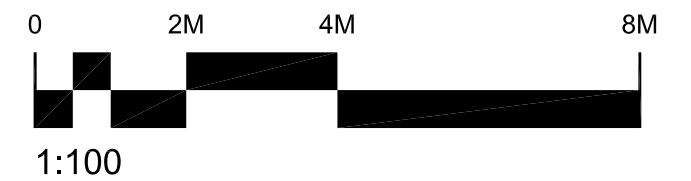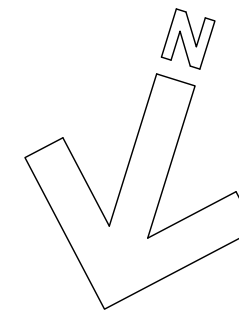

THE HOWARD de WALDEN ESTATE

Howard de Walden Estates Limited
 23 Queen Anne Street
 London W1G 9DL
 T +44 (0)20 7580 3136
 hdwe.co.uk
 enquiries@hdwe.co.uk


Notes:
 --- ITEMS TO BE REMOVED

Revisions	Date	By	Note



Property name & Address:
 30b Wimpole Street

Title:
 Ground Floor Layout - REMOVAL

Drawing no: MA014/002/R	
Scale: 1:100@A3	Date: 06/07/20
File name: base.dwg	Revision:

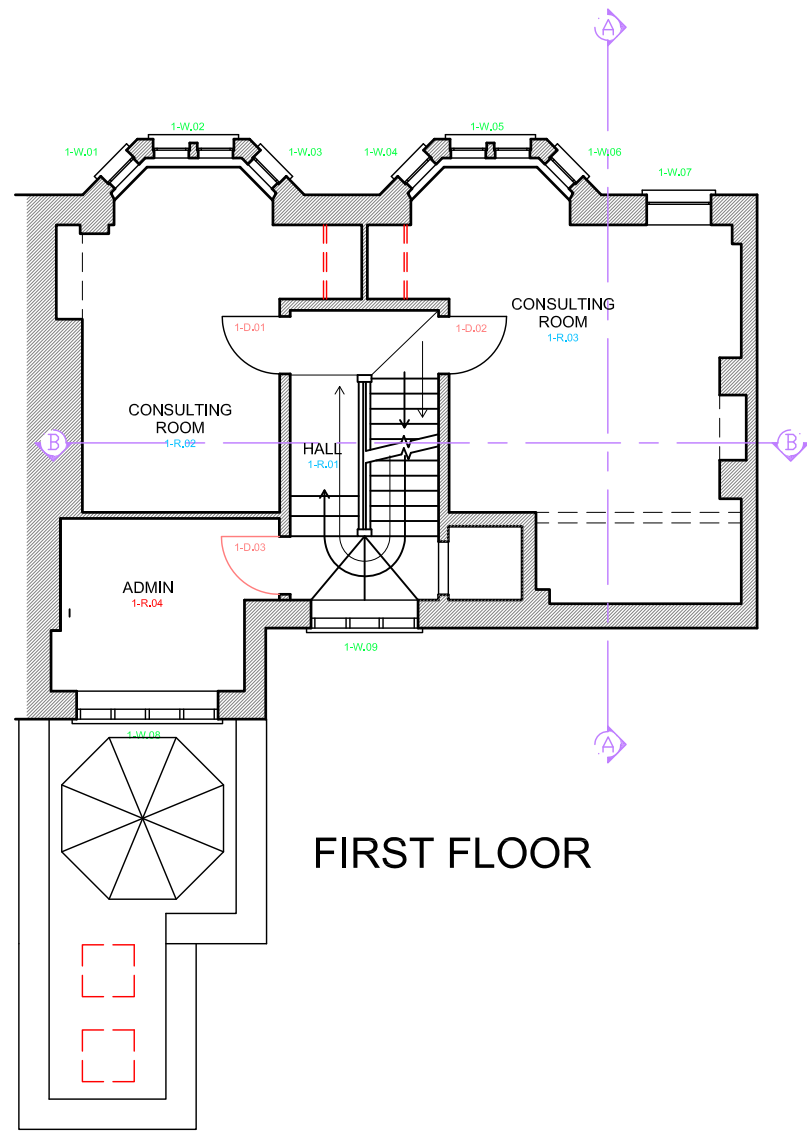

FIRST FLOOR

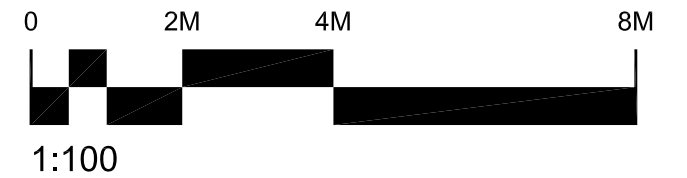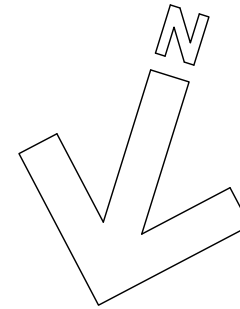

THE HOWARD de WALDEN ESTATE

Howard de Walden Estates Limited
 23 Queen Anne Street
 London W1G 9DL
 T +44 (0)20 7580 3136
 hdwe.co.uk
 enquiries@hdwe.co.uk

Notes:

--- ITEMS TO BE REMOVED

Revisions	Date	By	Note

Property name & Address:

30b Wimpole Street

Title:

First Floor Layout - REMOVAL

Drawing no:

MA014/003/R

Scale:

1:100@A3


Date:

06/07/20



File name:

base.dwg

Revision:

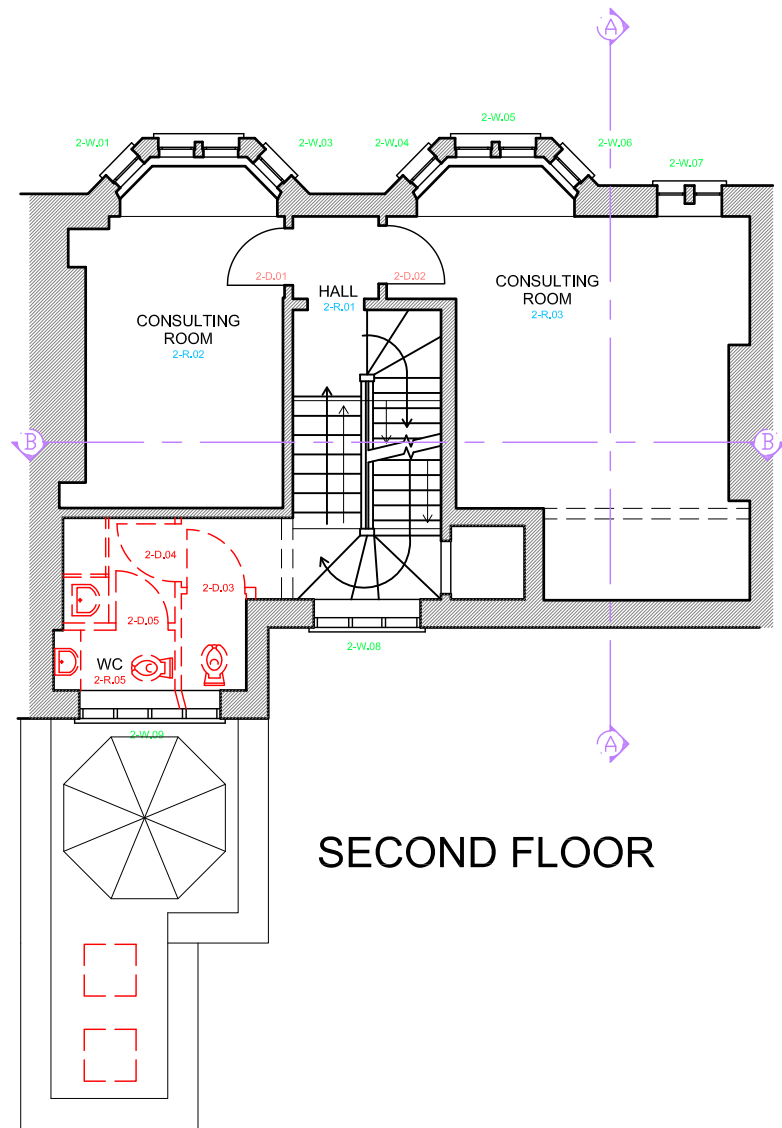

SECOND FLOOR

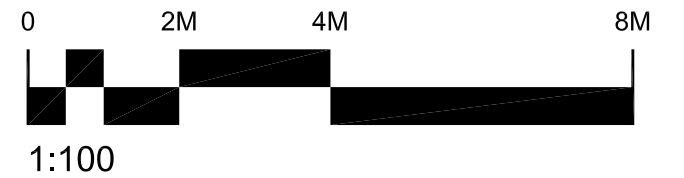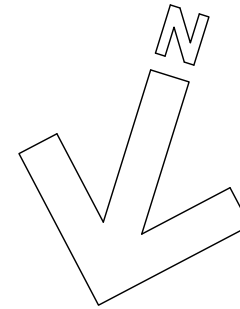

THE HOWARD de WALDEN ESTATE

Howard de Walden Estates Limited
23 Queen Anne Street
London W1G 9DL
T +44 (0)20 7580 3136
hdwe.co.uk
enquiries@hdwe.co.uk

Notes:

--- ITEMS TO BE REMOVED

Revisions	Date	By	Note

Property name & Address:

30b Wimpole Street

Title:

Second Floor Layout - REMOVAL

Drawing no:

MA014/004/R

Scale:

1:100@A3




Date:

06/07/20

File name:

base.dwg

Revision:

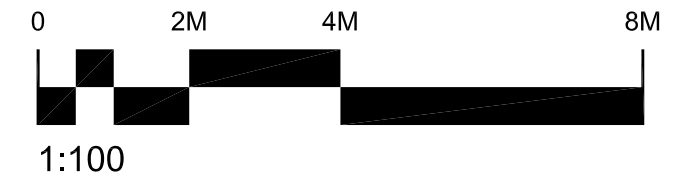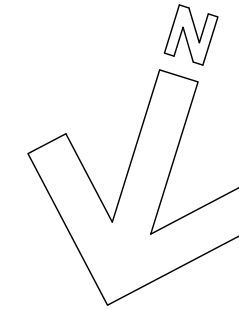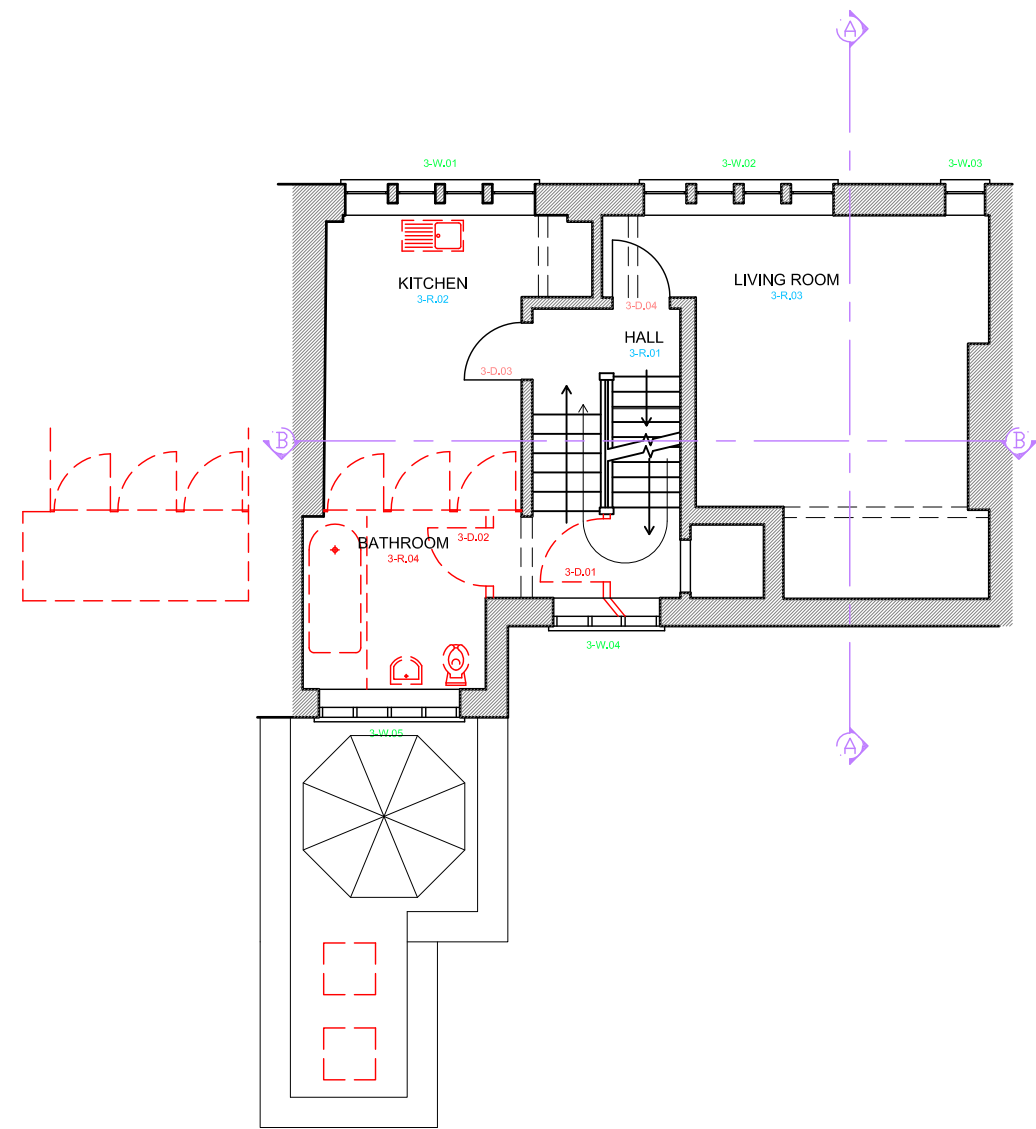

THE HOWARD de WALDEN ESTATE

Howard de Walden Estates Limited
 23 Queen Anne Street
 London W1G 9DL
 T +44 (0)20 7580 3136
 hdwe.co.uk
 enquiries@hdwe.co.uk


Notes:
 - - - - - ITEMS TO BE REMOVED

Revisions	Date	By	Note



Property name & Address:
 30b Wimpole Street

Title:
 Third Floor Layout - REMOVAL

Drawing no: MA014/005/R	
Scale: 1:100@A3	Date: 06/07/20
File name: base.dwg	Revisior:

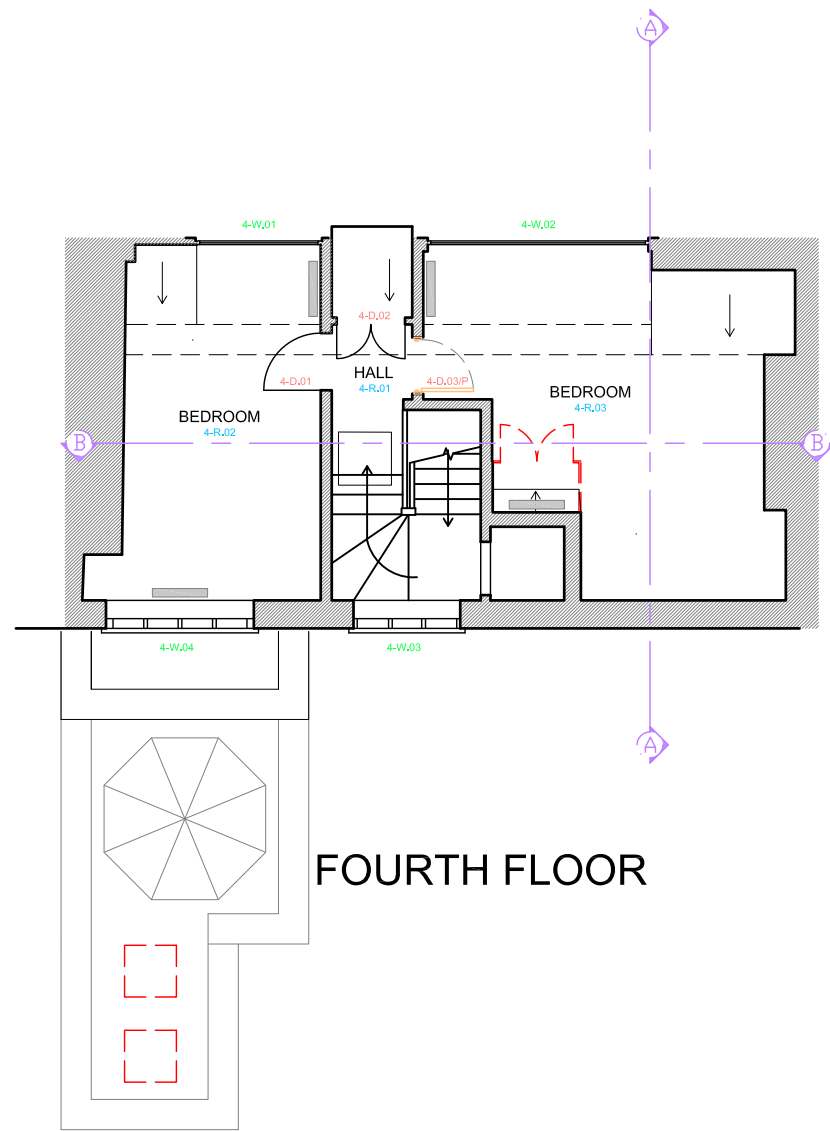

FOURTH FLOOR

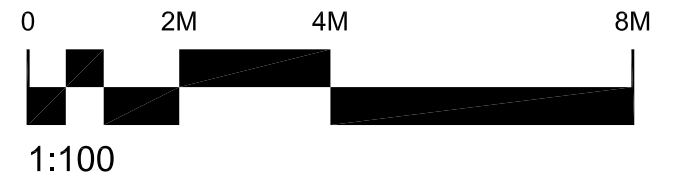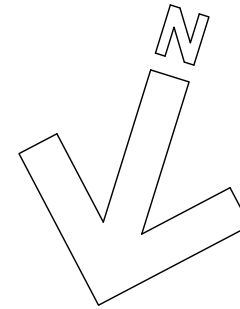

THE HOWARD de WALDEN ESTATE

Howard de Walden Estates Limited
 23 Queen Anne Street
 London W1G 9DL
 T +44 (0)20 7580 3136
 hdwe.co.uk
 enquiries@hdwe.co.uk




Notes:
 - - - - - ITEMS TO BE REMOVED

Revisions	Date	By	Note

Property name & Address:
 30b Wimpole Street

Title:
 Fourth Floor Layout - REMOVAL

Drawing no: MA014/006/R	
Scale: 1:100@A3	Date: 06/07/20
File name: base.dwg	Revision:

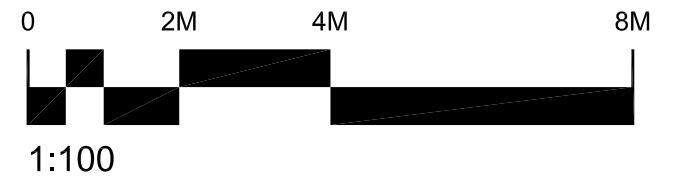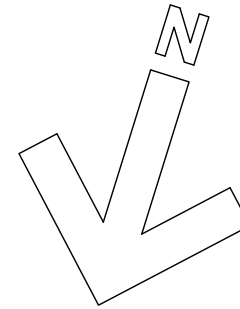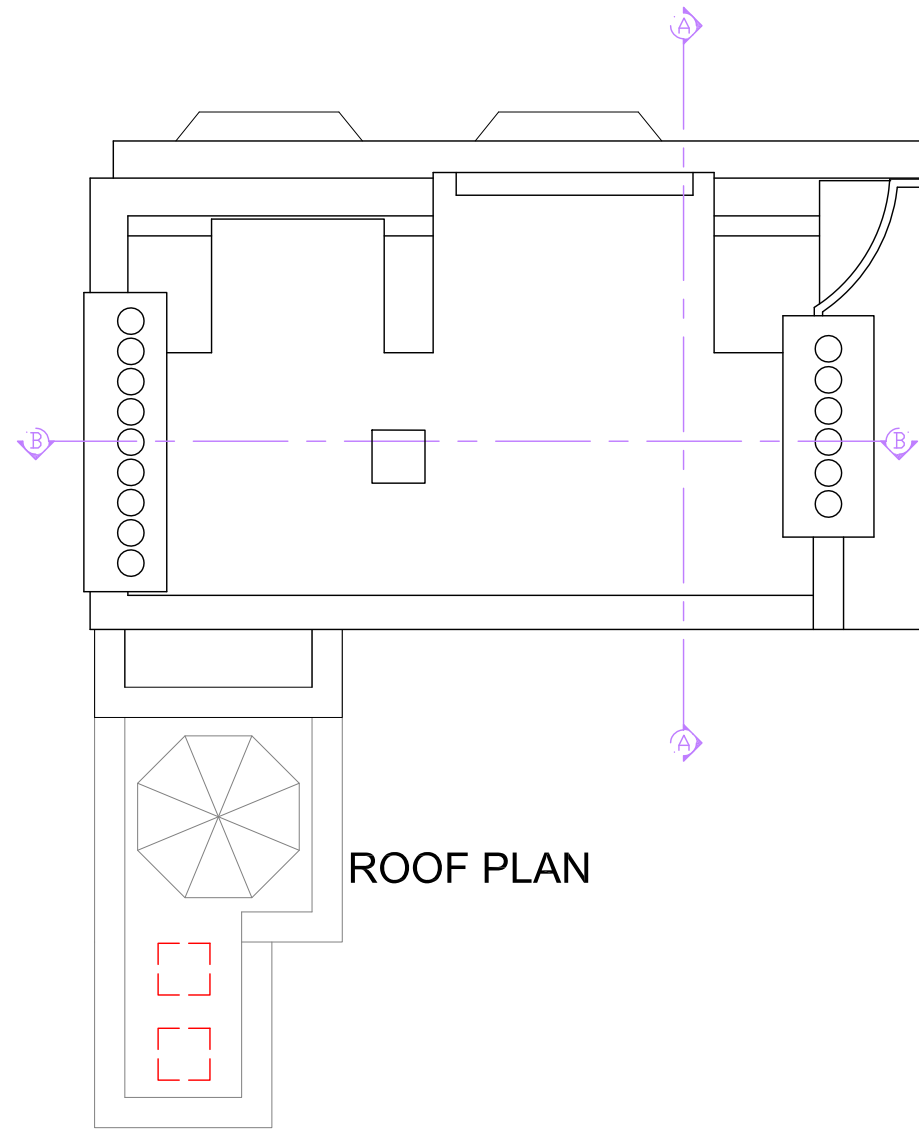

THE HOWARD de WALDEN ESTATE

Howard de Walden Estates Limited
 23 Queen Anne Street
 London W1G 9DL
 T +44 (0)20 7580 3136
 hdwe.co.uk
 enquiries@hdwe.co.uk

Notes:
 - - - - - ITEMS TO BE REMOVED

Revisions	Date	By	Note

Property name & Address:
 30b Wimpole Street




Title:
 Roof Plant - REMOVAL

Drawing no: MA014/007/R	
Scale: 1:100@A3	Date: 06/07/20
File name: base.dwg	Revision:

1 Front Elevation
1:100@A3



2 Rear Elevation
1:100@A3

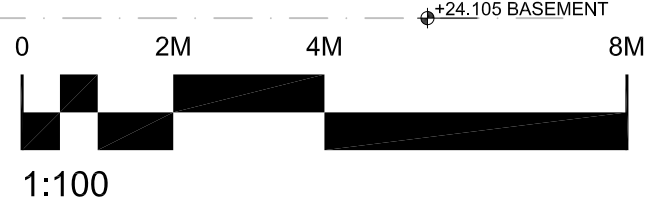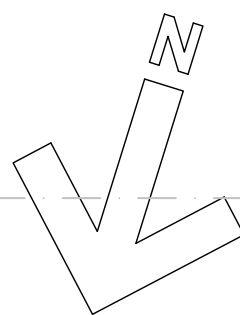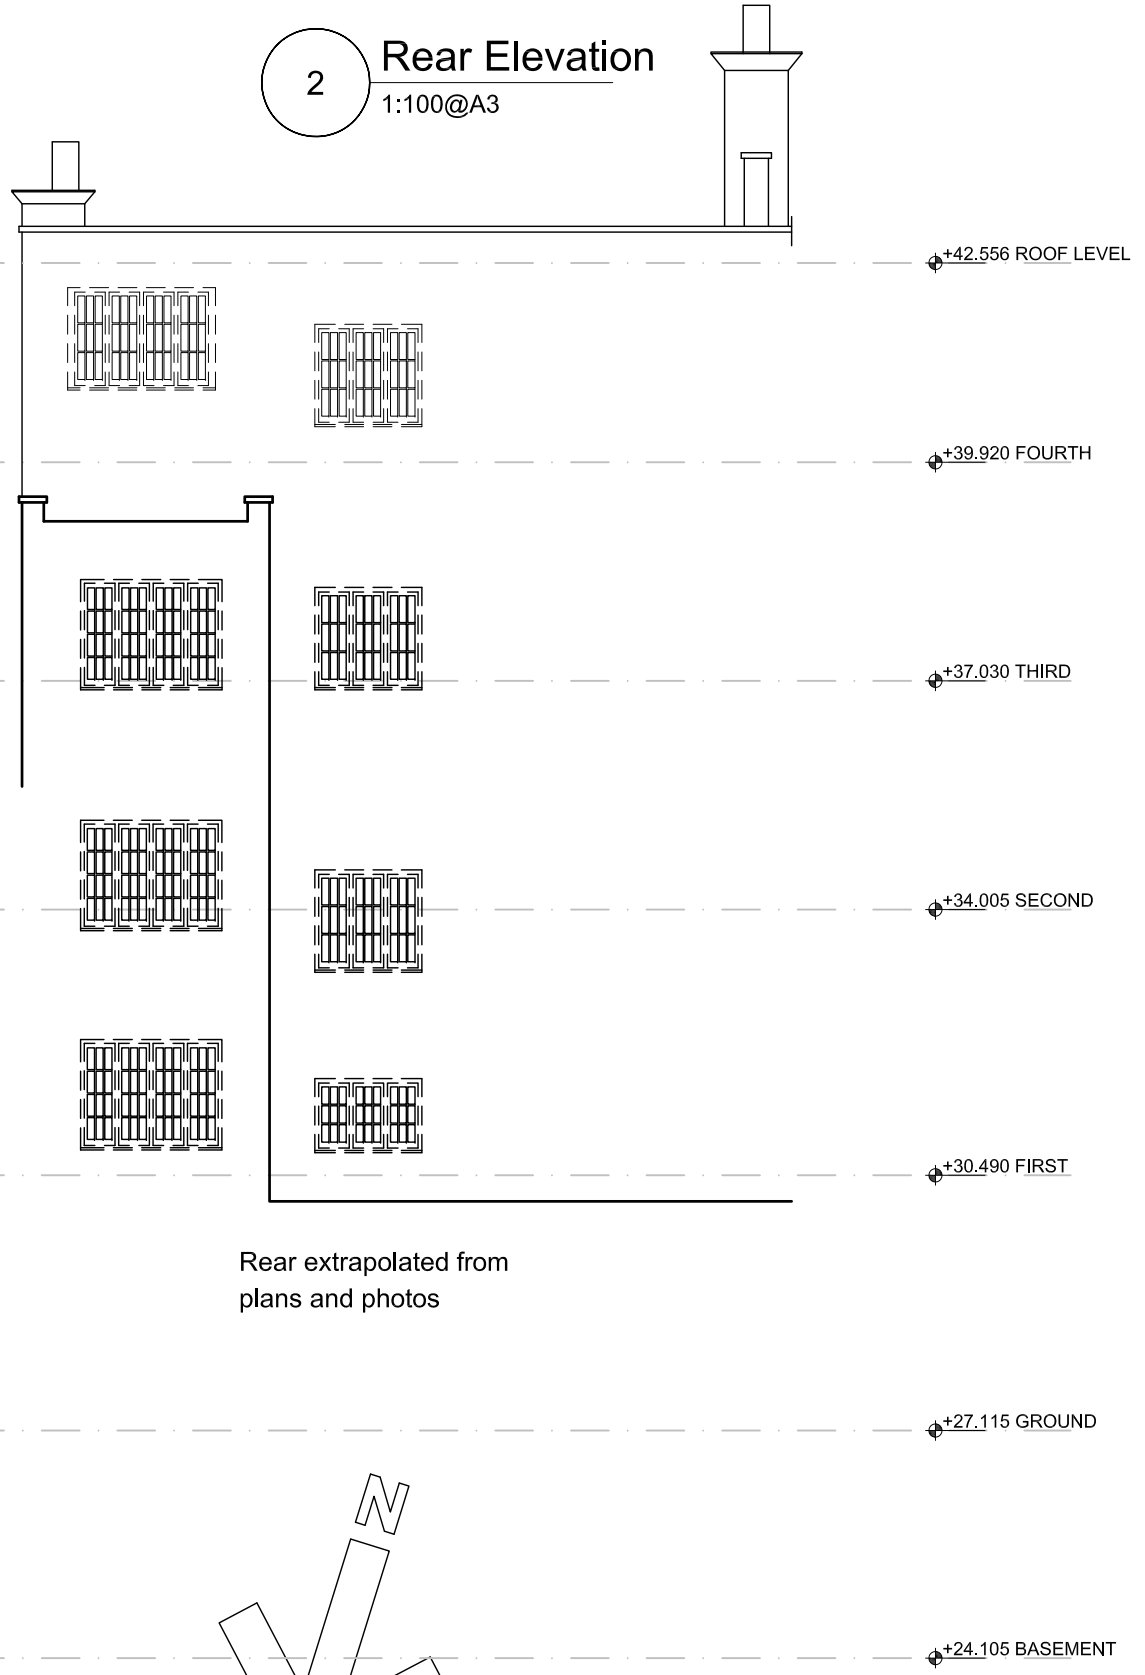

THE HOWARD de WALDEN ESTATE

Howard de Walden Estates Limited
23 Queen Anne Street
London W1G 9DL
T +44 (0)20 7580 3136
hdwe.co.uk
enquiries@hdwe.co.uk

Notes:

--- ITEMS TO BE REMOVED

Revisions	Date	By	Note

Property name & Address:
30b Wimpole Street

Title:
Front & Rear Elevations - REMOVAL

Drawing no: MA014/010/R	
Scale: 1:100@A3	Date: 06/07/20
File name: base.dwg	Revision: