




Front Elevation
Scale 1:50

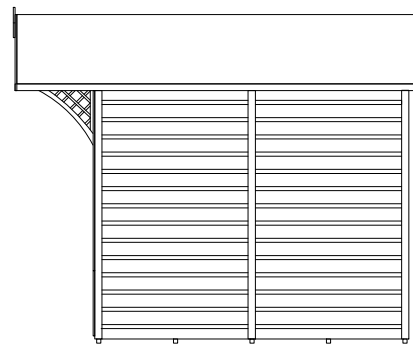

Right Elevation
Scale 1:50

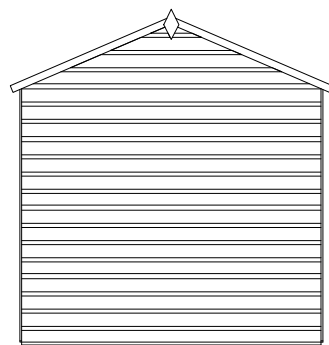


Rear Elevation
Scale 1:50

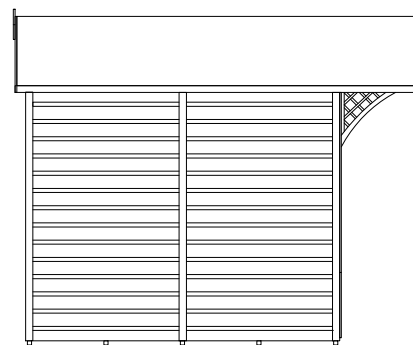

Left Elevation
Scale 1:50

-

All levels and dimensions must be checked on site by contractor prior to commencement of works. Any variations must be reported to JSA Design.
All information hereon in is the copyright of JSA Design. Copying in full or in part is forbidden without the written permission from JSA Design.

 

Client STAR PUBS & BARS			
Date	June 23	Status	STAT
Drawn	LH	Checked	LS
Scale	1:50	Size	A3
Rev.		Drawing No.	330 - 404
Drawing Title Proposed Elevations			
Project Title The Station, 67 Soutter Gate, Hedon, Hull HU12 8JR			
