
All levels and dimensions must be checked on site by contractor prior to commencement of works. Any variations must be reported to JSA Design. All information hereon in is the copyright of JSA Design. Copying in full or in part is forbidden without the written permission from JSA Design.

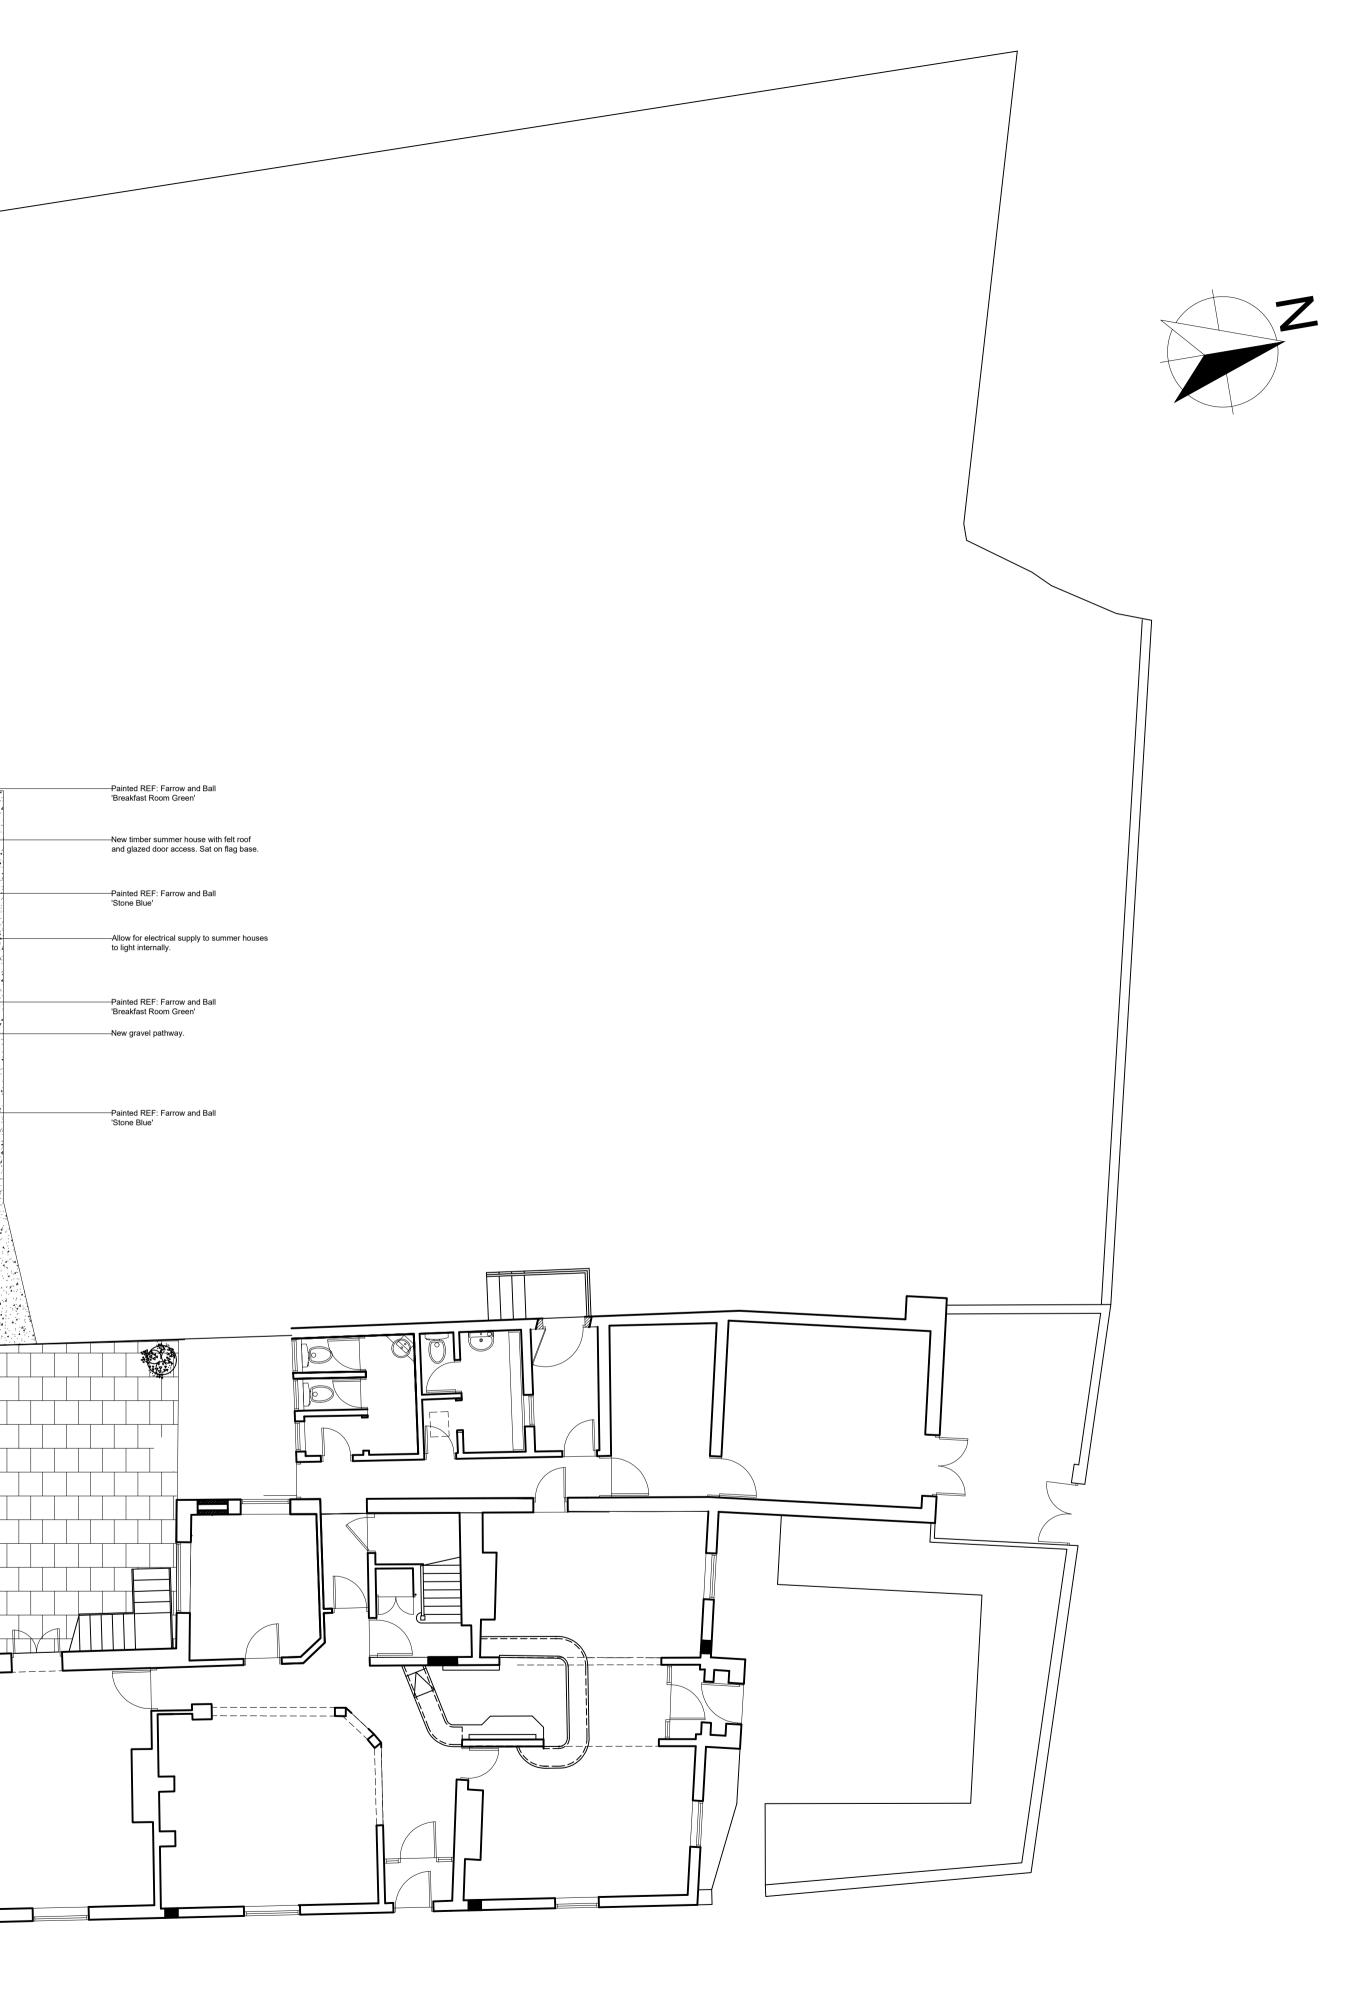

 \oplus

 \oplus

 \oplus

 \oplus

4 4 3

m 0 SCALE	1	2	3	4	5	6	7	8	9	10
					1:100					

Date June 2	23 Status	STAT					
Drawn LH	Checked	RR					
Scale 1:100	Size	A1					
Rev. A	Drawing No. 330 - 401						
Drawing Title Proposed Floor Plan							
Project Title The Station, 67 Soutter Gate, Hedon, Hull HU12 8JR							
Ē	JSA DES	SIGN					

A 20.09.23 Plan amendments following invalidation letter.

STAR PUBS & BARS

Client