
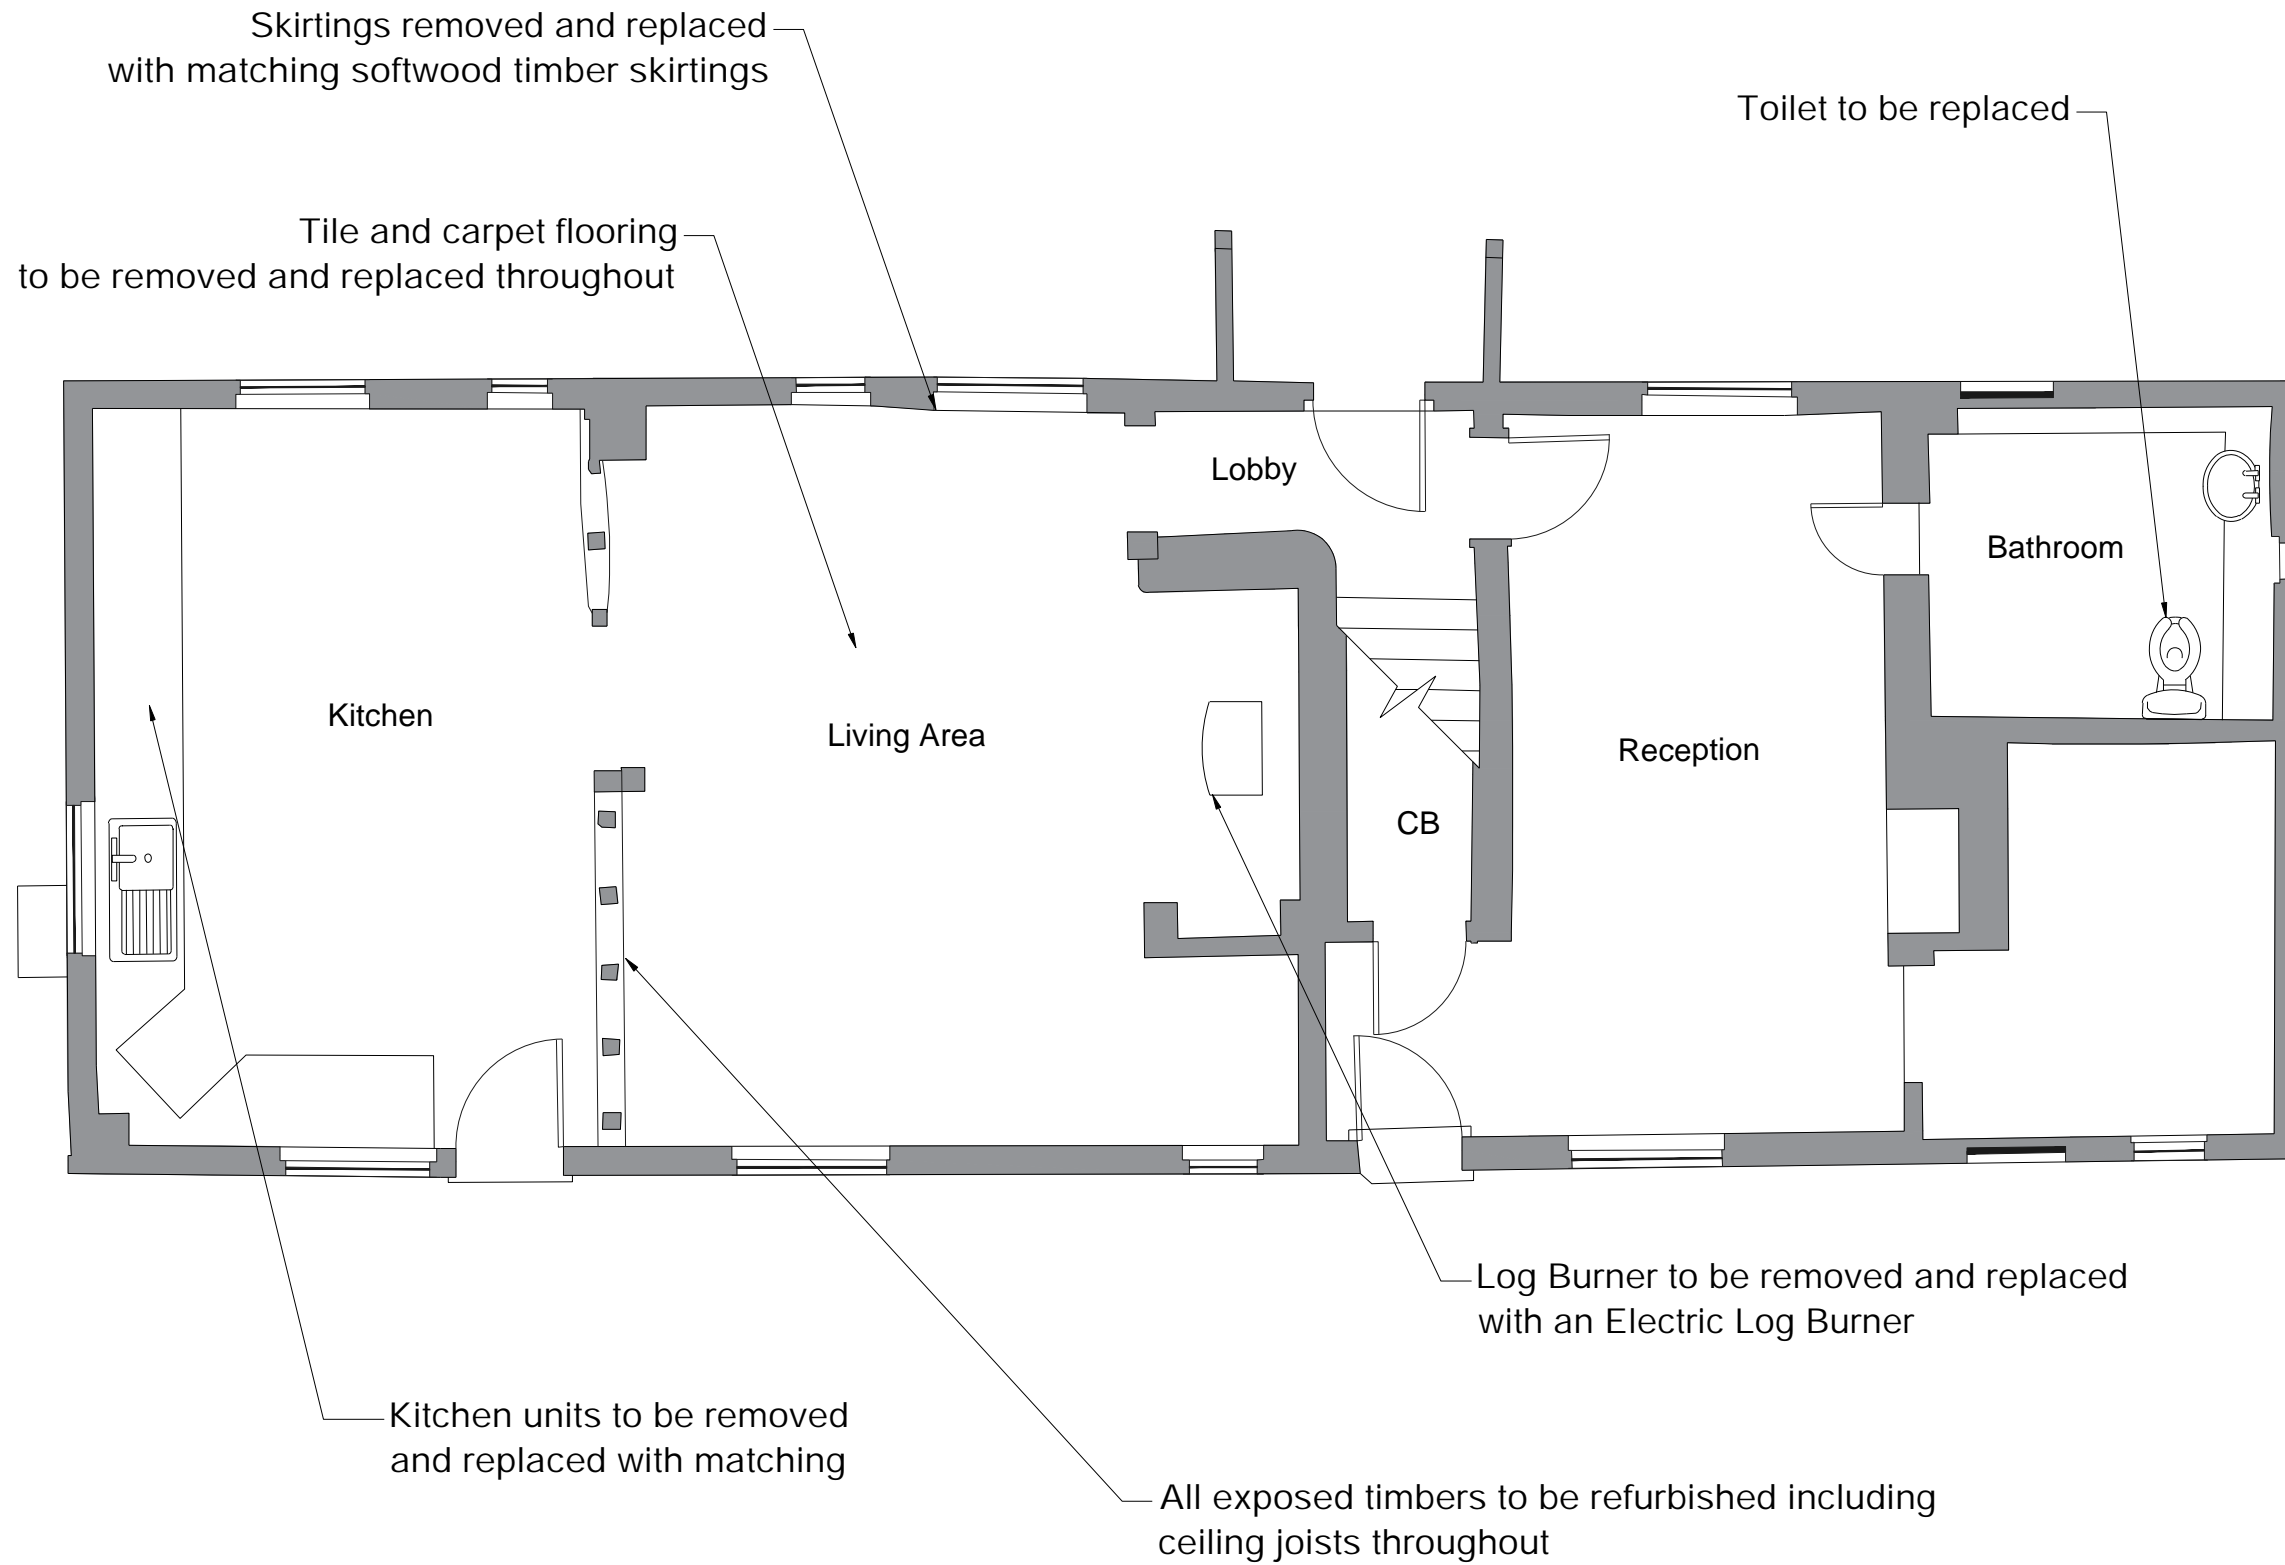


NOTES:
ALL LEVELS, ANGLES AND DIMENSIONS TO BE CHECKED ON SITE PRIOR TO COMMENCEMENT OF WORKS.

THIS DRAWING IS TO BE READ IN CONJUNCTION WITH ALL RELEVANT STRUCTURAL ENGINEERS AND MECHANICAL AND ELECTRICAL ENGINEERS DRAWINGS, DETAILS AND SPECIFICATIONS.

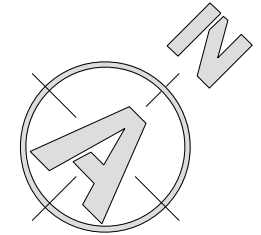

Drawing Status: **PLANNING**

Rev	Description	Date	By
P01	Issued for planning	08/23	JCW

MAJESTY HOUSE, AVENU
SKYLINE 120, BRAINTREE
ESSEX, CM77 7AA
T: 01279 647111
W: www.barker-associates.co.uk
E: mail@barker-associates.co.uk

Client: [REDACTED]

Project Title
2 BASSUS GREEN - FIRE REINSTATEMENT
2 BASSUS GREEN, WALKERN,
STEVENAGE, SG2 7JG

Drawing Title
GROUND FLOOR PLAN

Drawn	Checked	Scale	Date
JC W	JW	1:50 @ A3	08/23

ARCHITECTURAL

Project No. P23-0310	
Drawing Number P23310-BA-A1-GF-DR-A-2100	Status S1
	Revision P01

