




Proposed Front Elevation (North)
1:100

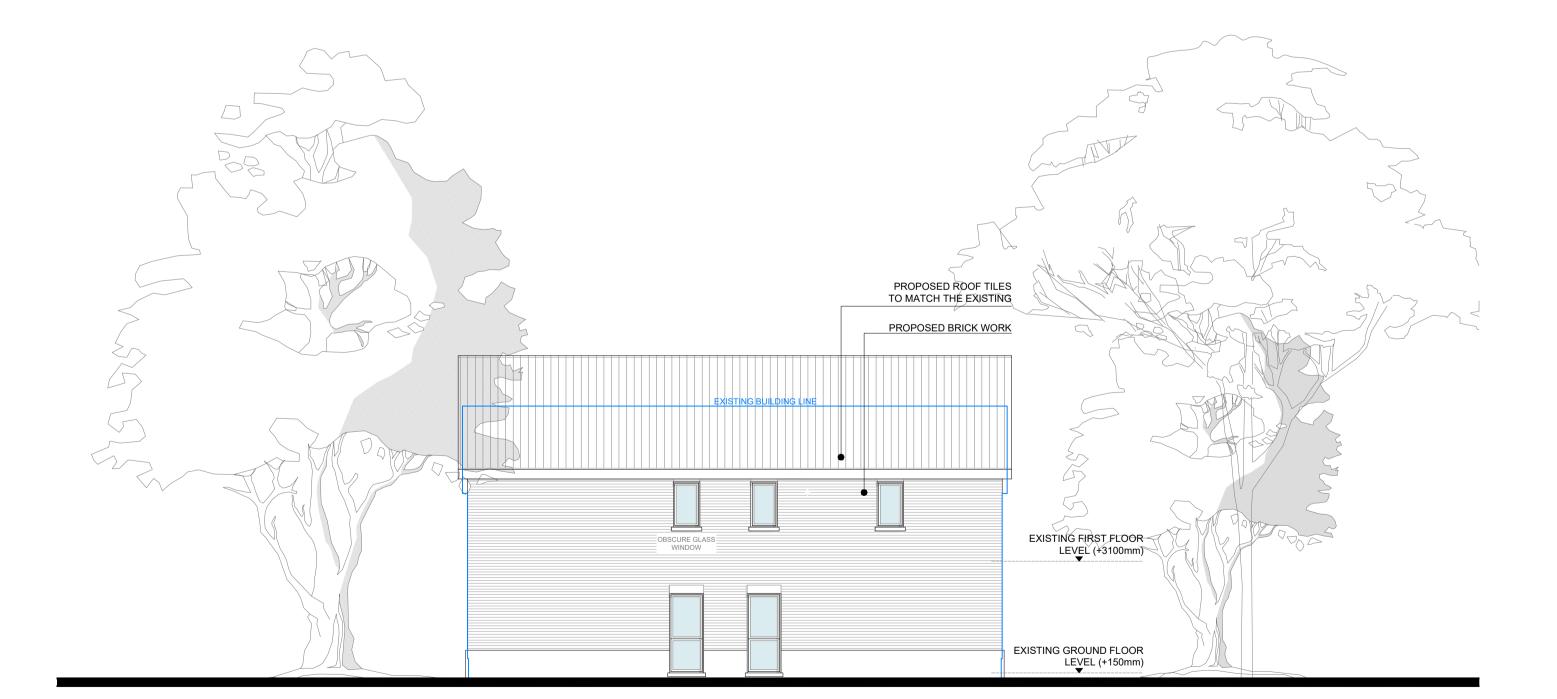


Proposed Rear Elevation (South)
1:100

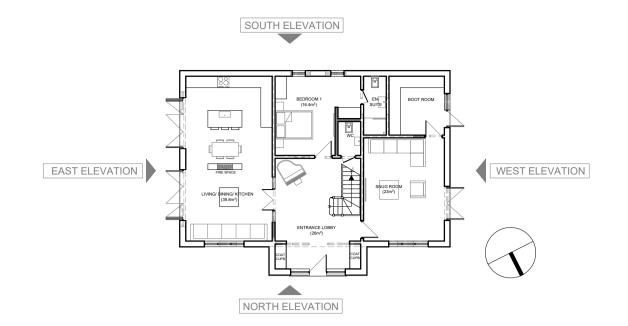

5

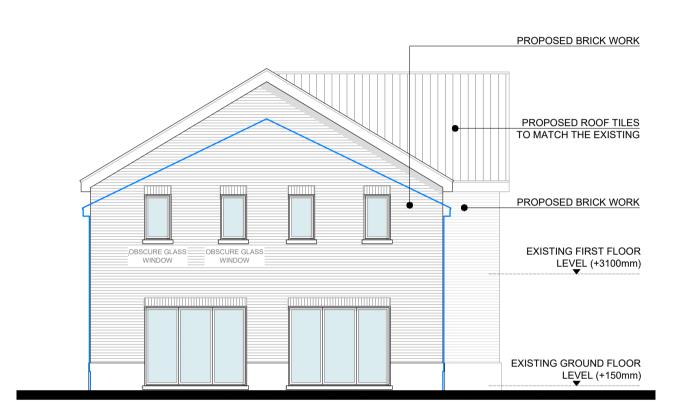

Proposed Side Elevation (East)
1:100

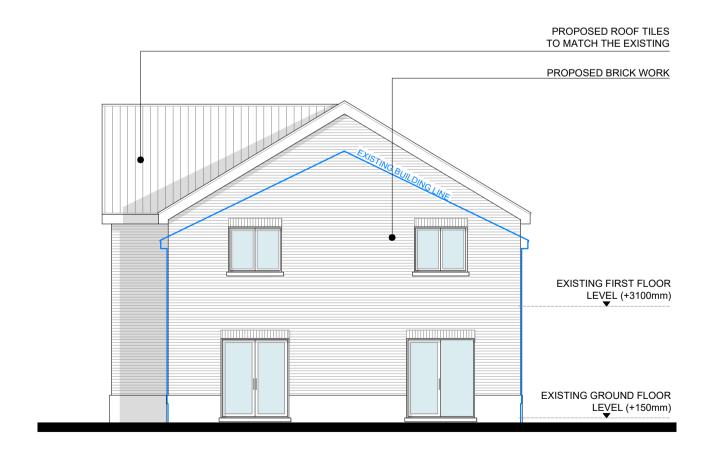



0 1 2 3 4 5 6 7 8 9 10m 1:100 **Project Description** External & Internal Alteration to the Existing Building **Drawing Title** Proposed Elevations Drawn Checked by Issued for Planning Approval Scale 1:100@A1 Drawing No. 1661_321 Date Sep 2023

Site address

Broxbourne Herts EN10 7QT