





West Elevation
1:100 scale

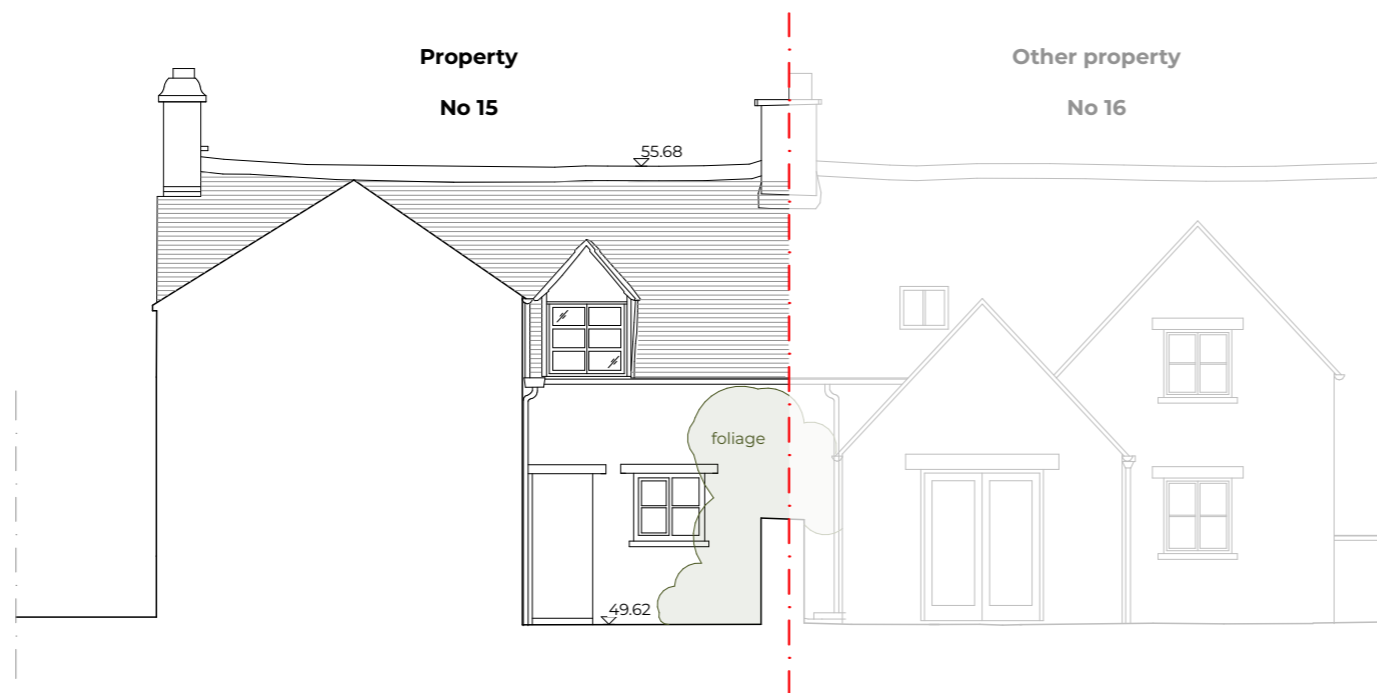

East Elevation
1:100 scale

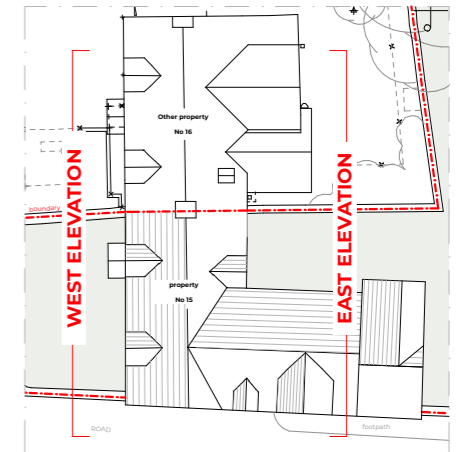

Key Plan



revisions		
revision	date	description
 <div style="float: right; font-size: 8px;"> 15 Harrison Grove Worcester Worcestershire WR5 1SS Email: info@keystonead.co.uk Tel: 07752979244 www.keystonead.co.uk </div>		
Project: Replacement of existing chimney		
Site Address: 15 Barnsley, Barnsley Village, Cirencester, Gloucestershire GL7 5EF		Clients: Dr. Geoffrey Reid
First issue date: 20/09/2023		Scale: 1:100 [A3]
Title: Existing - Elevations		drawing no: K2305-02 Revision -
<small>This drawing is the copyright of Keystone Architecture & Design and must not be copied or reproduced without our consent. DO NOT SCALE this drawing, use figured dimensions only. The contractor is to check all dimension on site, report all discrepancies to the architect.</small>		