



Existing Site Plan
1:100 scale

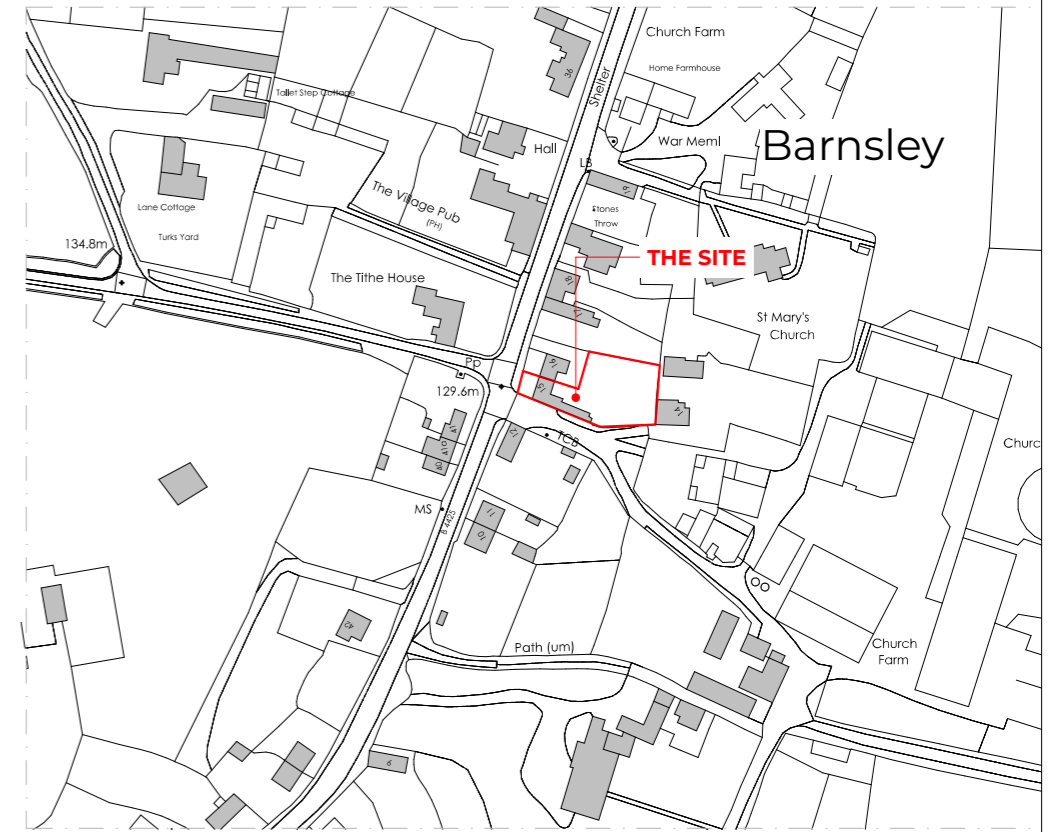

Ordnance Survey (c) Crown Copyright 2014. All rights reserved. Licence number 100022432

Location Plan
1:1250 scale

 

revisions		
revision	date	description

KEYSTONE
ARCHITECTURE
& DESIGN

15 Harrison Grove | Worcester
Worcestershire | WR5 1SS
Email: info@keystonead.co.uk
Tel: 07732979244
www.keystonead.co.uk

Project: Replacement of existing chimney		
Site Address: 15 Barnsley, Barnsley Village, Cirencester, Gloucestershire GL7 5EF	Clients: Dr. Geoffrey Reid	
First issue date: 20/09/2023	Scale: 1:100, 1:1250 [A3]	
Title: Existing - Location Plan and Site Plan	drawing no: K2305-01	Revision: -

This drawing is the copyright of Keystone Architecture & Design and must not be copied or reproduced without our consent. DO NOT SCALE this drawing, use figured dimensions only. The contractor is to check all dimension on site, report all discrepancies to the architect.