



West Elevation
1:100 scale



Please find chimney details on drawing no K2305-05

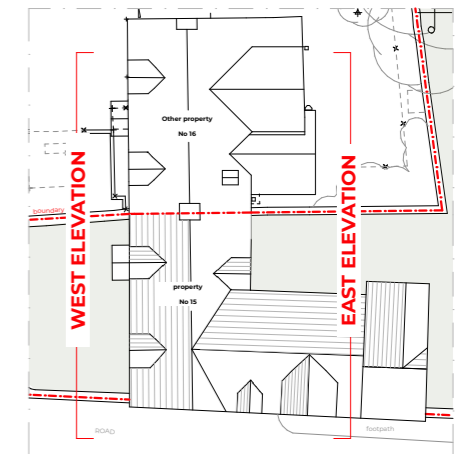

Key Plan

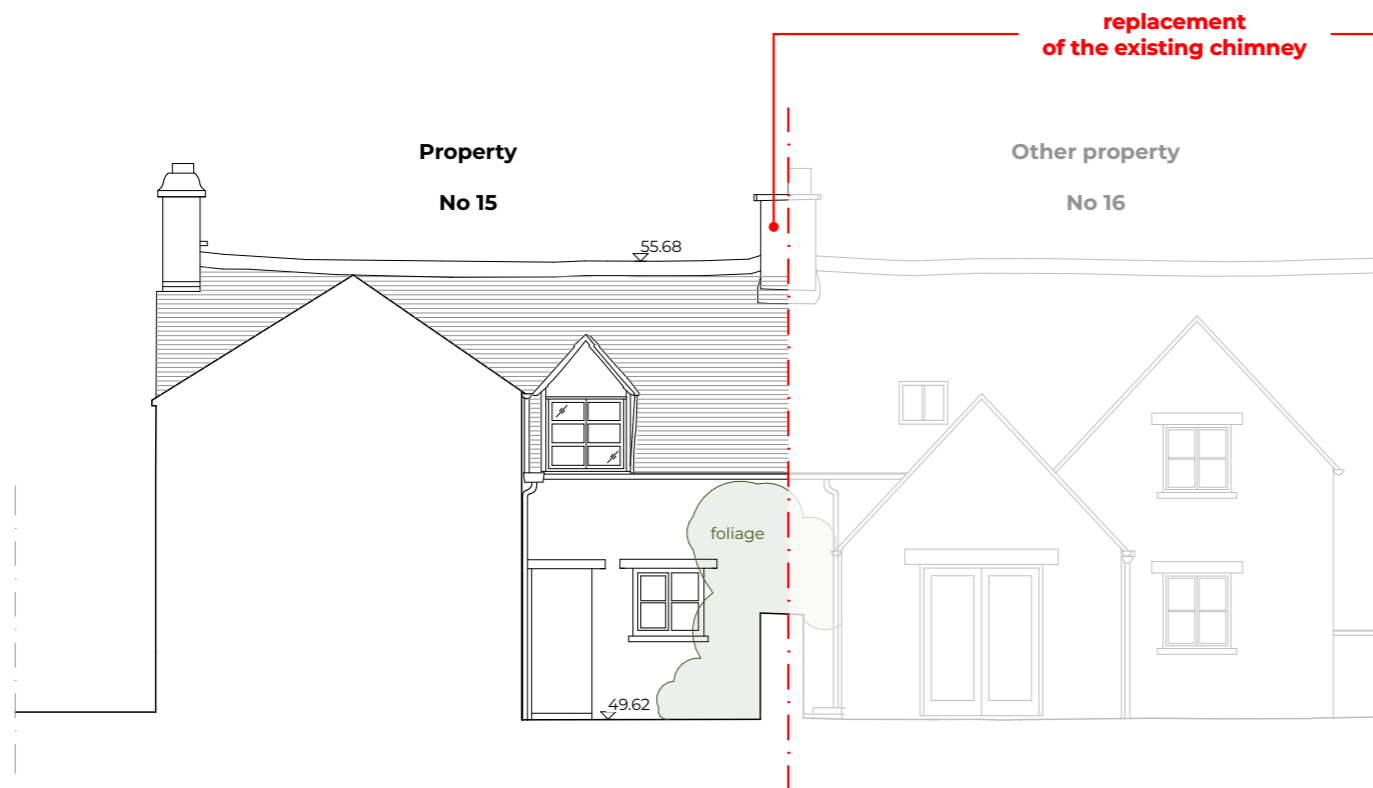

East Elevation
1:100 scale



Please find chimney details on drawing no K2305-05

revisions		
revision	date	description

KEYSTONE ARCHITECTURE & DESIGN

15 Harrison Grove | Worcester
Worcestershire | WR5 1SS
Email: info@keystonead.co.uk
Tel: 07752979244
www.keystonead.co.uk

Project: Replacement of existing chimney		
Site Address: 15 Barnsley, Barnsley Village, Cirencester, Gloucestershire GL7 5EF	Clients: Dr. Geoffrey Reid	
First issue date: 20/09/2023	Scale: 1:100 [A3]	
Title: Proposed - Elevations	drawing no: K2305-04	Revision: -

This drawing is the copyright of Keystone Architecture & Design and must not be copied or reproduced without our consent. DO NOT SCALE this drawing, use figured dimensions only. The contractor is to check all dimension on site, report all discrepancies to the architect.