




SIDE ELEVATION

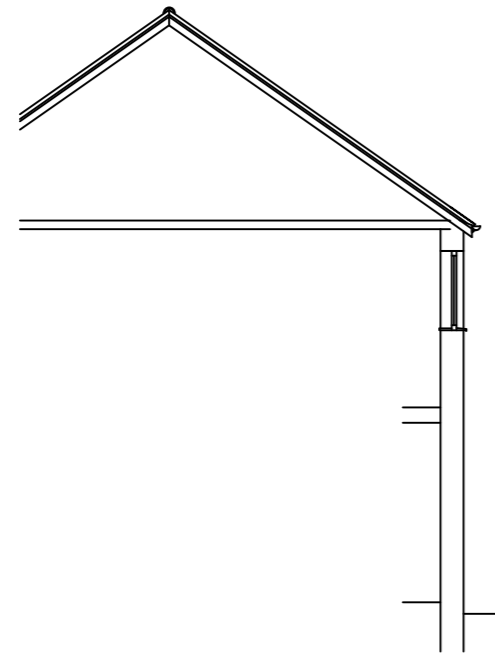


SIDE ELEVATION

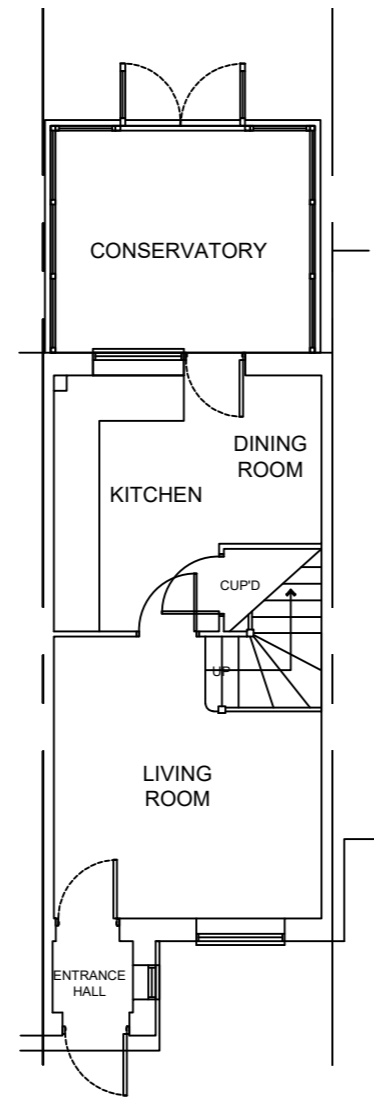


GROUND FLOOR PLAN

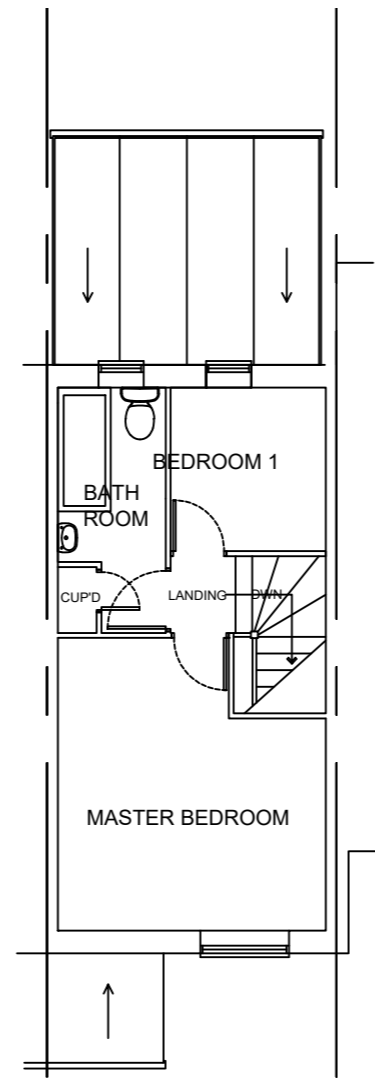


FIRST FLOOR PLAN

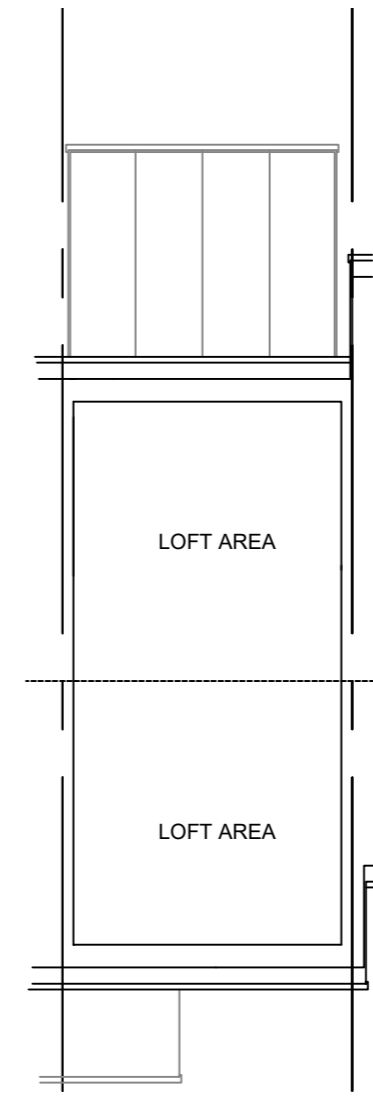


LOFT FLOOR PLAN

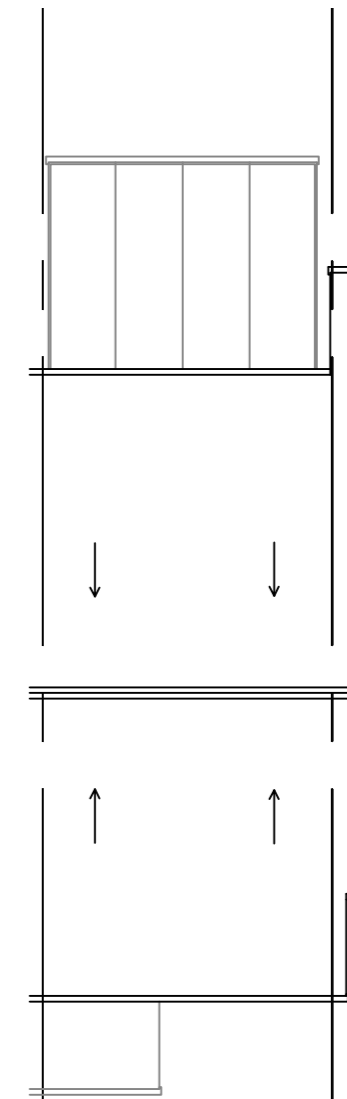


ROOF PLAN

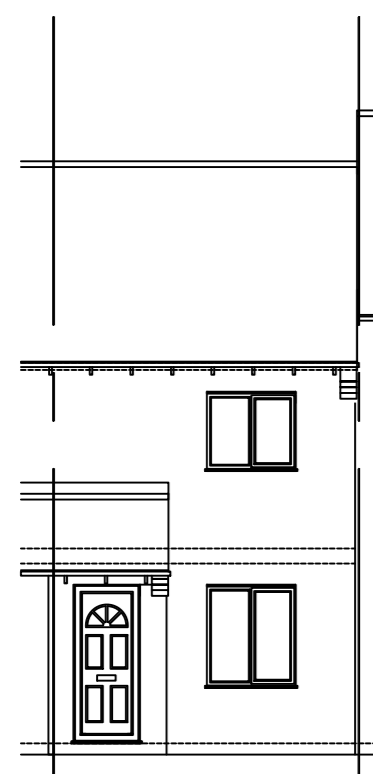


FRONT ELEVATION VIEW

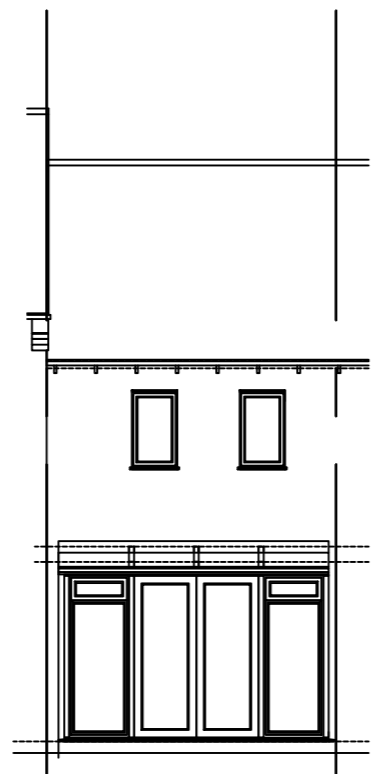

REAR ELEVATION VIEW

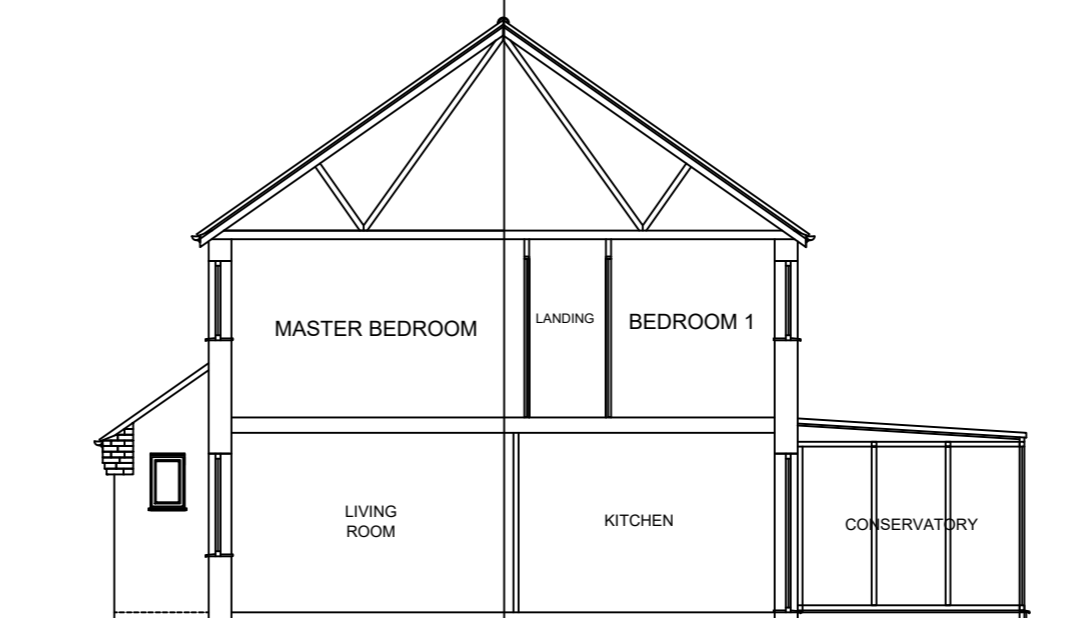

CROSS SECTION

 

THIS DRAWING PRINTED ON A2 SIZE PAPER



Home Extension Designs

HOME EXTENSION DESIGNS
HED HOUSE
60A BRIDGE ROAD EAST
WELWYN GARDEN CITY
HERTS AL7 1JU
tel : 01707 393971
e:info@hed.co.uk

Project: 23 CREASY CLOSE, ABBOTTS
LANGLEY WD5 0SH

Drawing Title: PLANS AND ELEVATIONS
AS EXISTING

Drawn By: GMF Scale: 1:100 Date: JULY 2023

Dwg Status: EXISTING Checked:

Drawing No: 5806-E01 Revision: B