




SIDE ELEVATIONAL SECTION

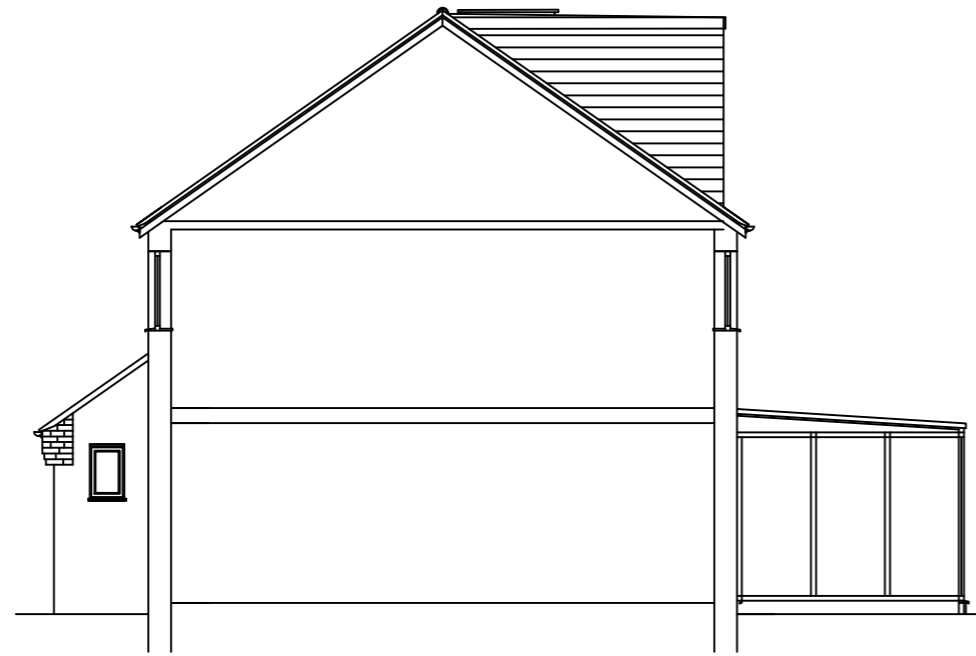


SIDE ELEVATIONAL SECTION

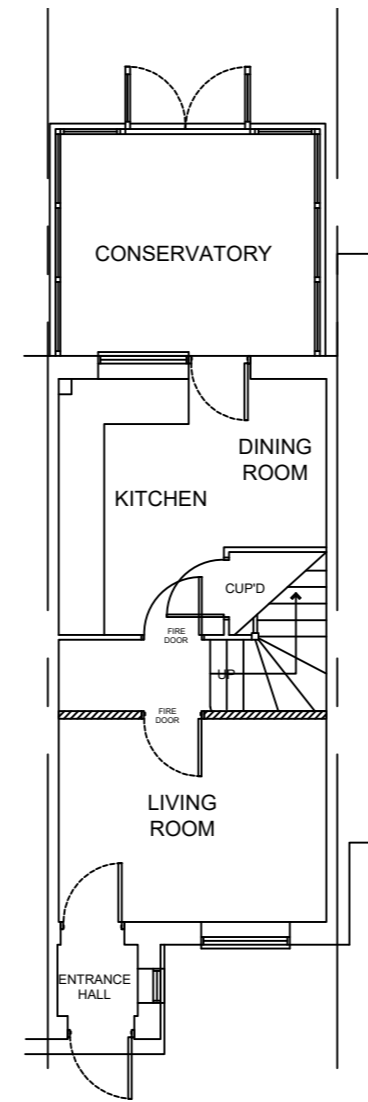


GROUND FLOOR PLAN

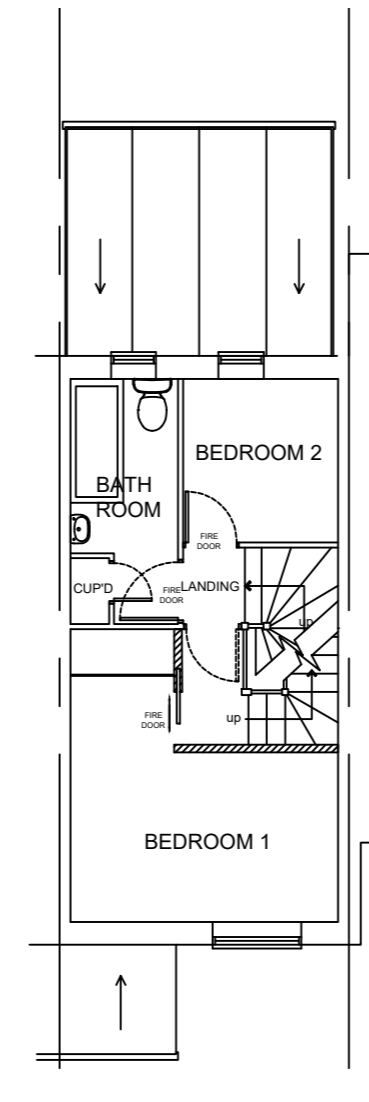


FIRST FLOOR PLAN

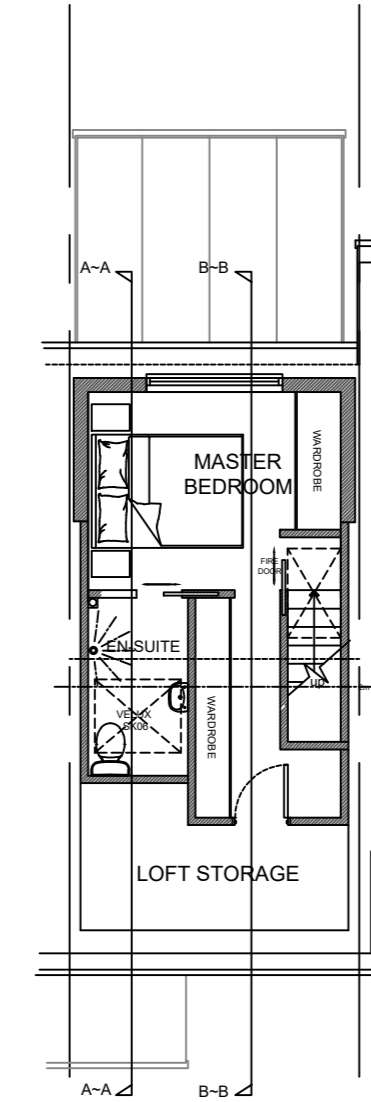


LOFT FLOOR PLAN

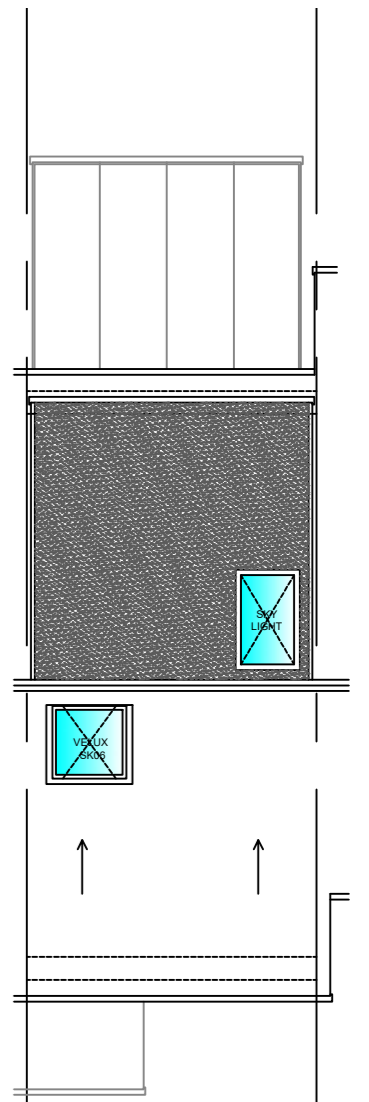


ROOF PLAN

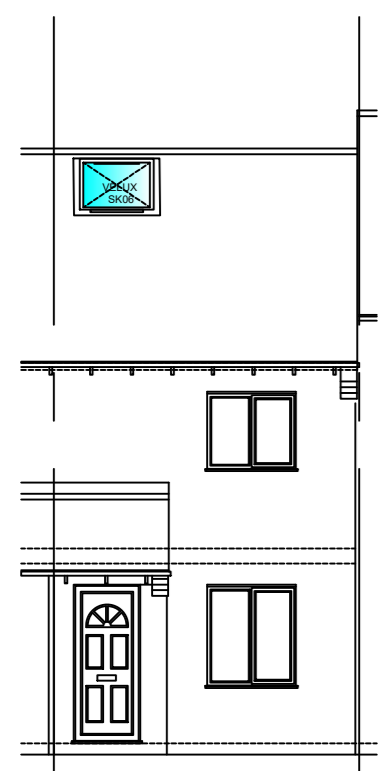


FRONT ELEVATION VIEW

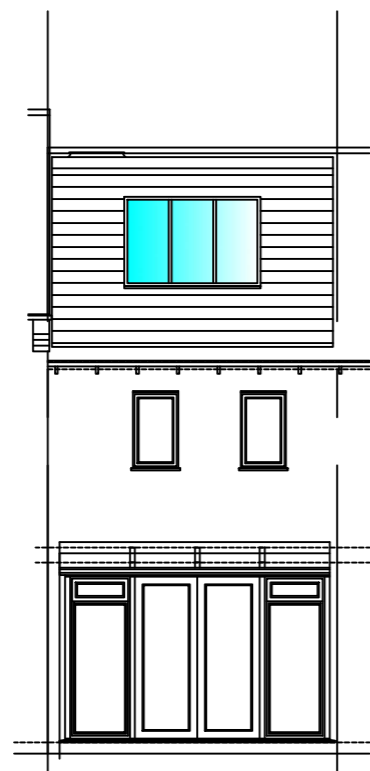

REAR ELEVATION VIEW

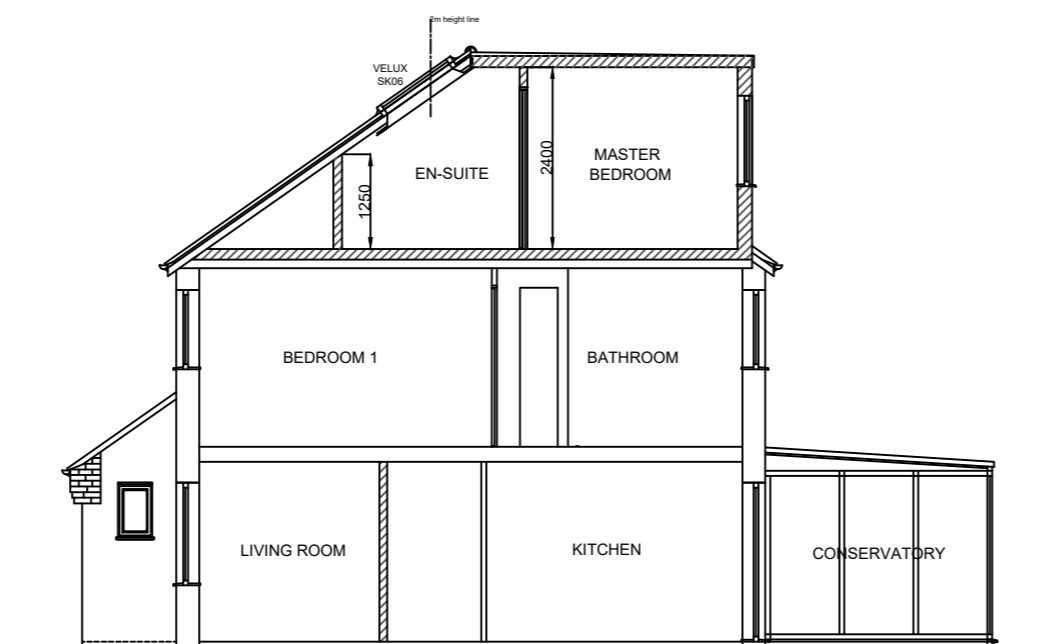

CROSS SECTION A~A

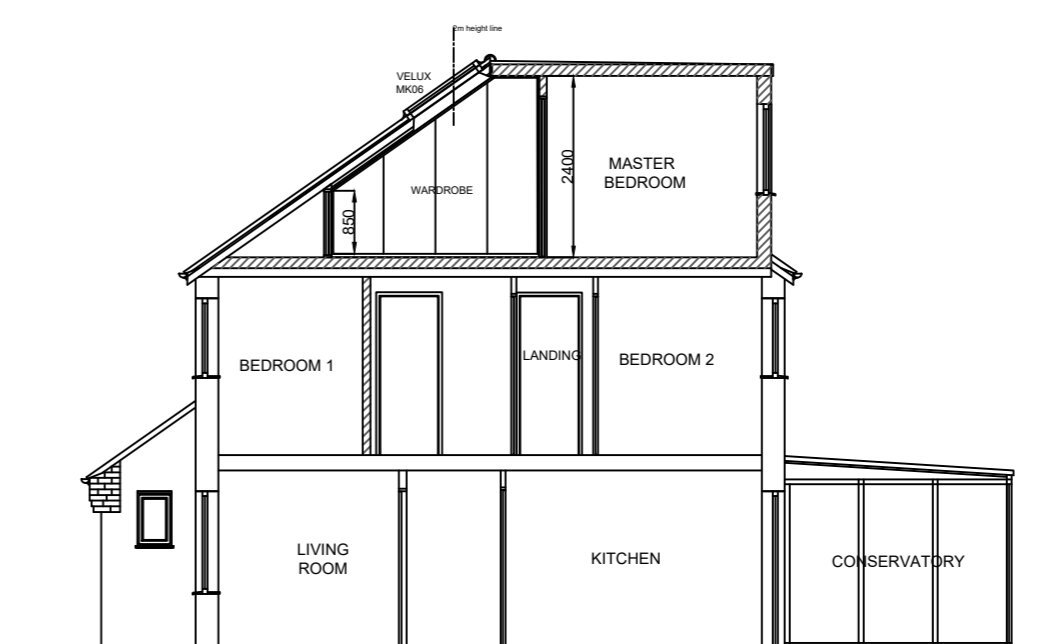

CROSS SECTION B~B

THIS DRAWING PRINTED ON A2 SIZE PAPER



Home Extension Designs

HOME EXTENSION DESIGNS
HED HOUSE
60A BRIDGE ROAD EAST
WELWYN GARDEN CITY
HERTS AL7 1JU
tel : 01707 393971
e:info@hed.co.uk

Project: 23 CREASY CLOSE, ABBOTTS
LANGLEY WD5 0SH

Drawing Title: PLANS AND ELEVATIONS
AS PROPOSED

Drawn By: GMF Scale: 1:100 Date: AUG 2023

Dwg Status: PROPOSED Checked:

Drawing No: 5806-P01 Revision: G



Abbey Partnership Ltd
1 Whaley Road
Potters Bar
EN6 2RA

www.abbeylofts.net
info@abbeylofts.net

Office: 0203 5810354

