


This drawing, electronic file & content is copyright of Benham Architects.  
 All rights reserved. You may not, except with our express written permission, copy, distribute or commercially exploit the content, nor may you transmit it or store it in a website or other form of electronic retrieval system.  
 Do not scale from this drawing. All dimensions to be checked onsite prior to commencement of works.

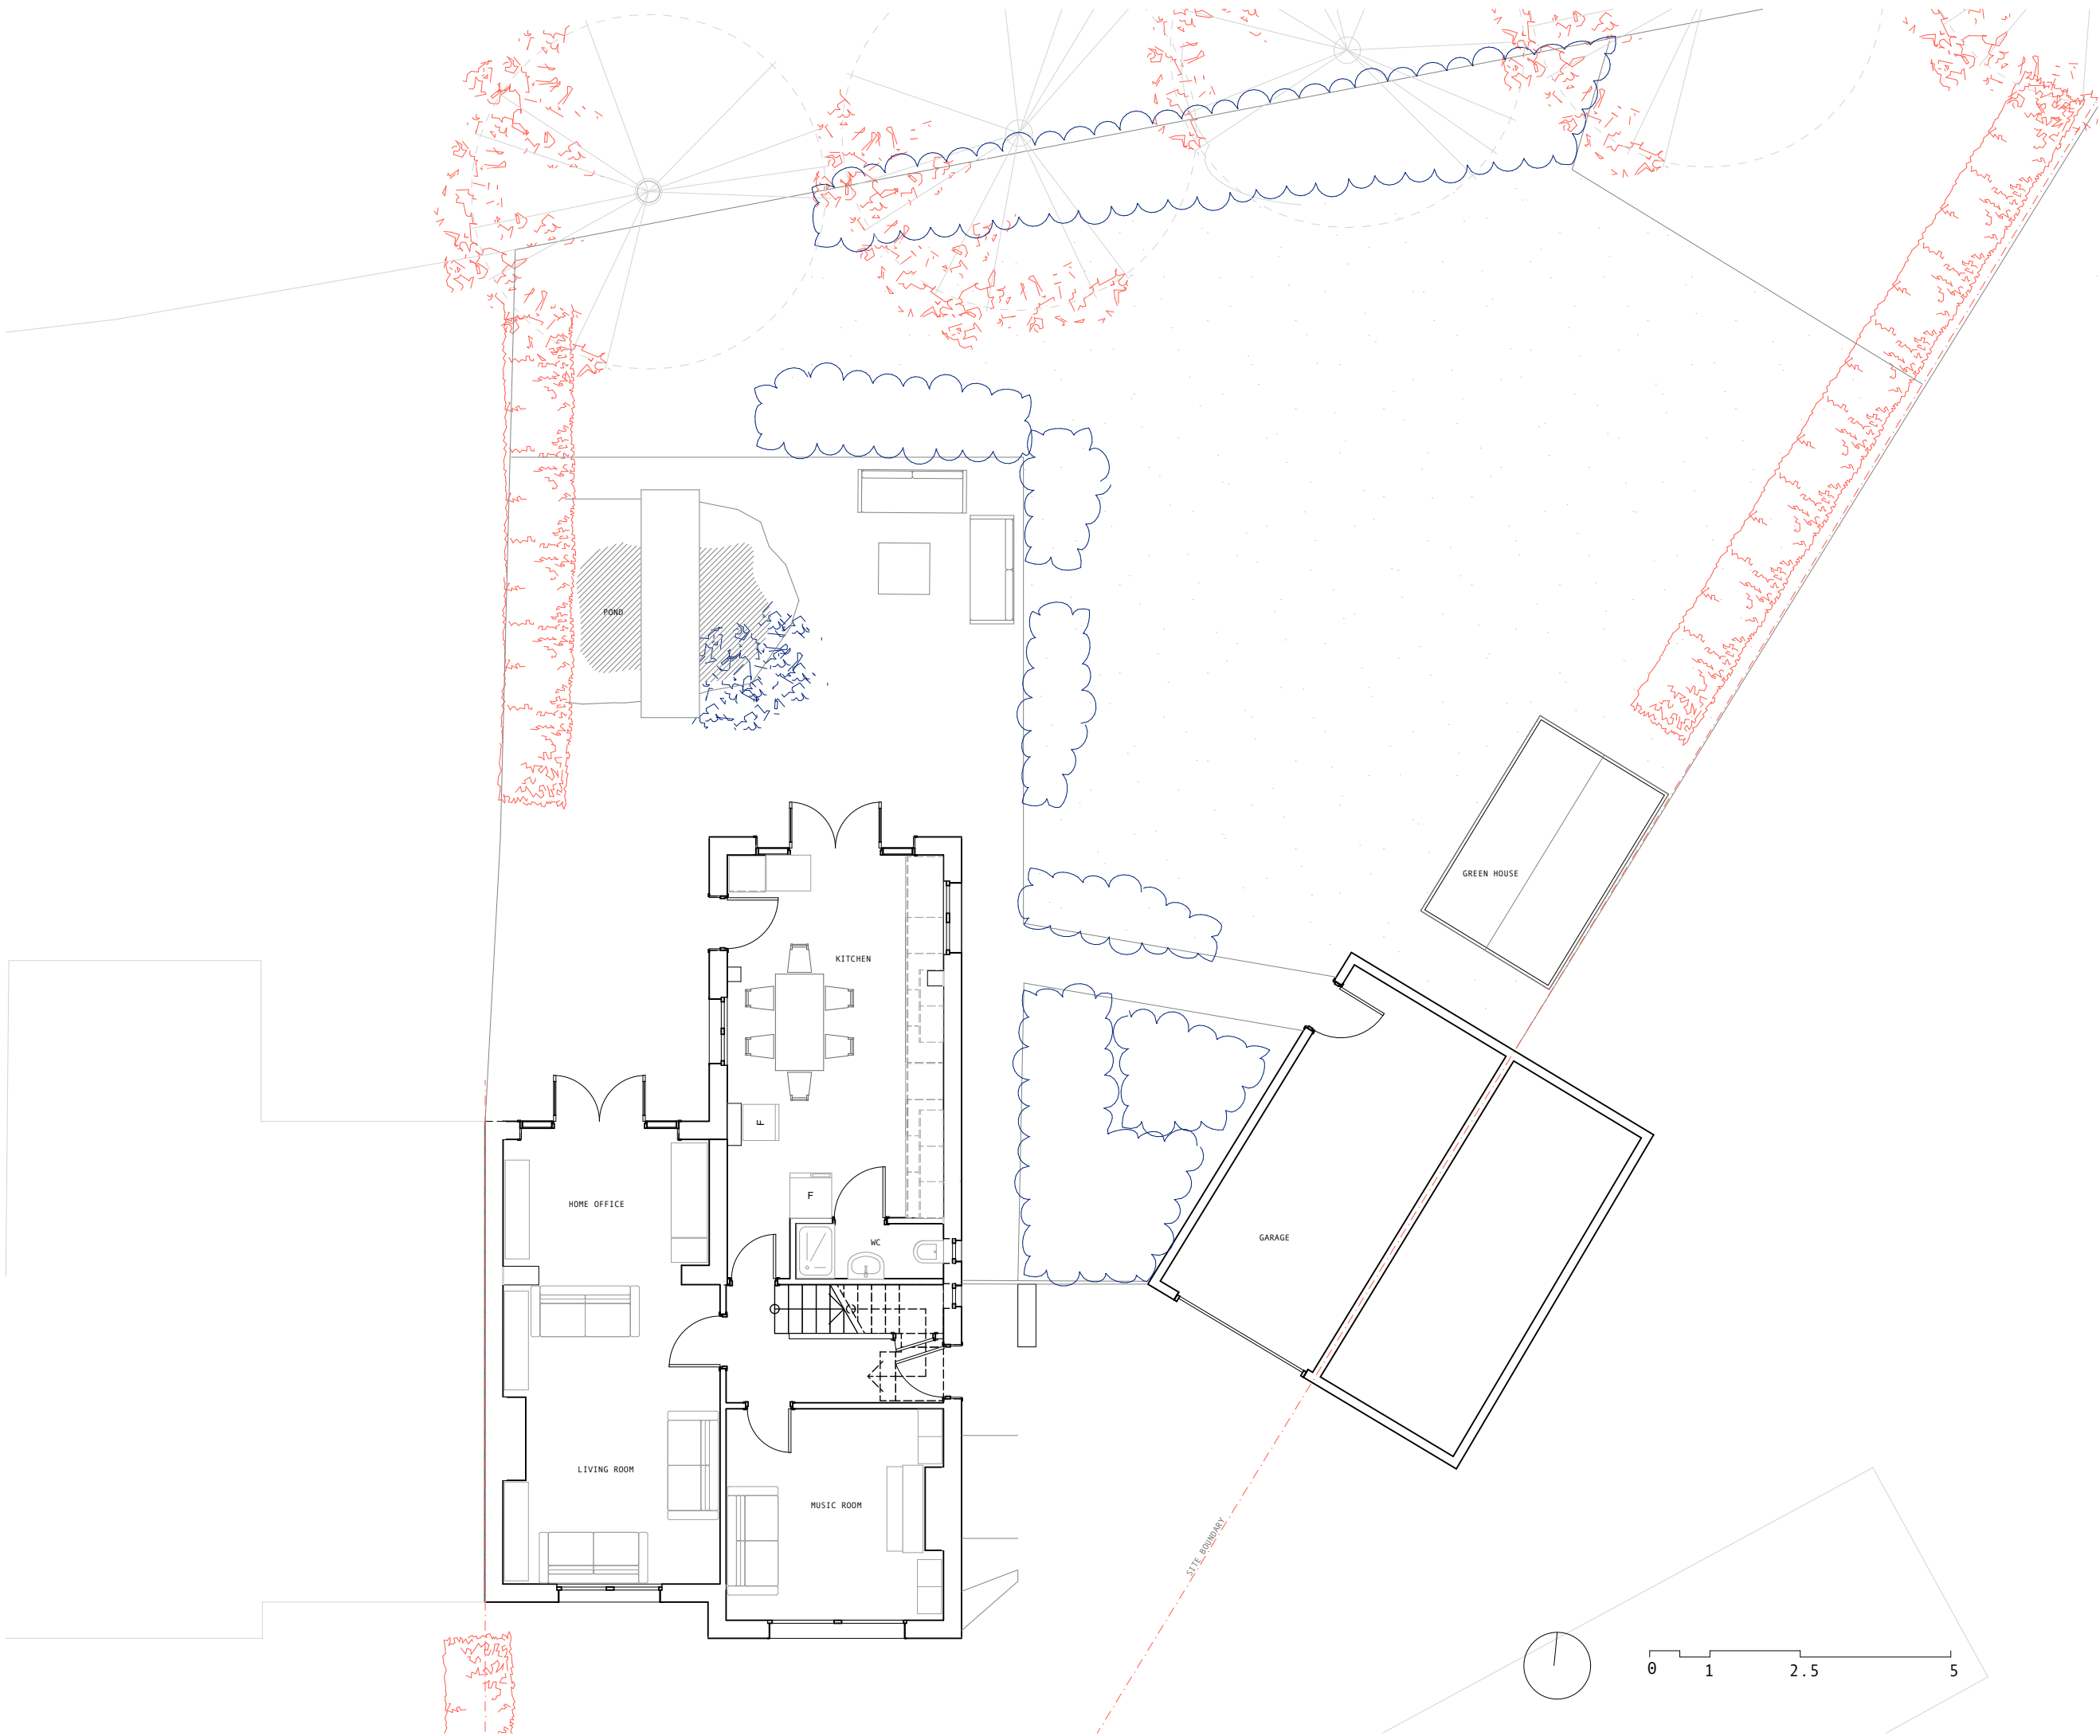

| Rev | Description        | Issued by | Date     |
|-----|--------------------|-----------|----------|
| B   | Issue for Planning | BA        | 22.09.23 |
| A   | First Concept      | BA        | 15.08.23 |

Originator  
**BENHAM ARCHITECTS**  
 13 St Andrew's Crescent  
 Cardiff CF10 3DB  
 07970 835 735  
 info@benhamarchitects

Scale: 1:100 @A3  
 Status: Planning

Project: 18 ESKDALE CLOSE

Client: Helen and Marc

Drawing Title: Existing Ground Floor Plan

Drawing Number: 2328 - E-001 -B