


This drawing, electronic file & content is copyright of Benham Architects.  
 All rights reserved. You may not, except with our express written permission, copy, distribute or commercially exploit the content, nor may you transmit it or store it in a website or other form of electronic retrieval system.  
 Do not scale from this drawing. All dimensions to be checked onsite prior to commencement of works.

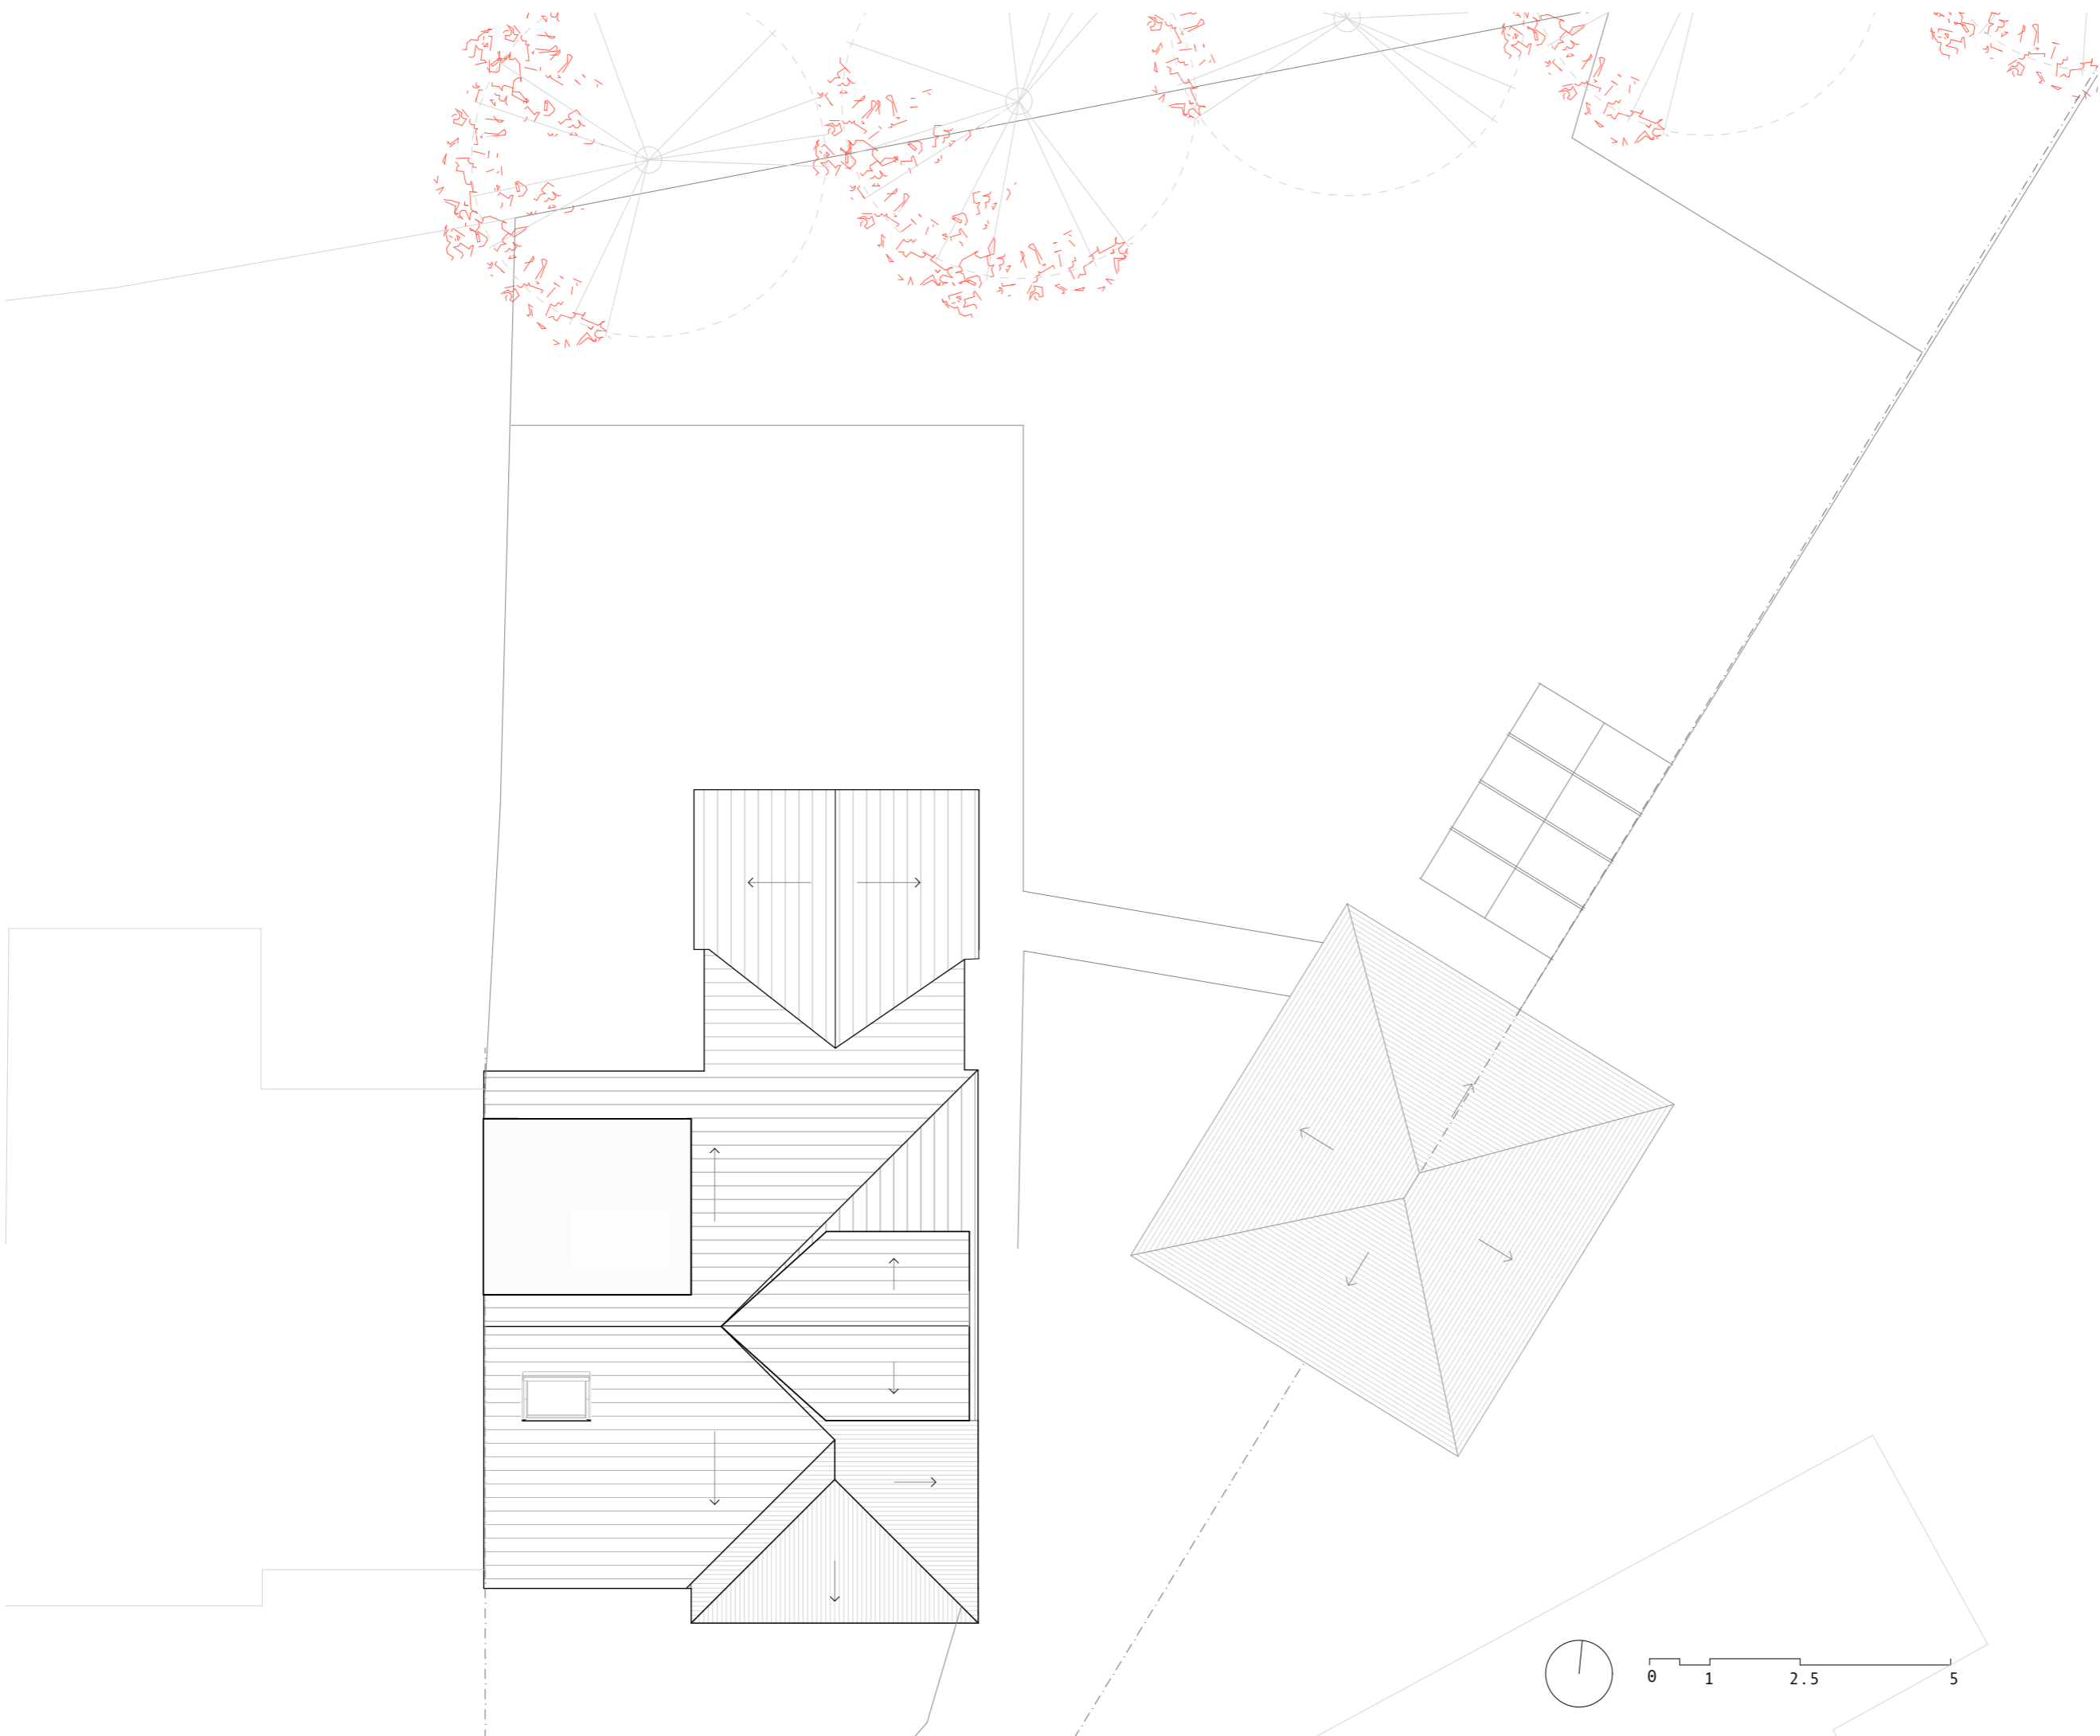

Rev	Description	Issued by	Date
B	Issue for Planning	BA	22.09.23
A	First Concept	BA	15.08.23

Originator  
**BENHAM ARCHITECTS**  
 13 St Andrew's Crescent  
 Cardiff CF10 3DB  
 07970 835 735  
 info@benhamarchitects

Scale: **1:100 @A3** Status: **Planning**

Project: **18 ESKDALE CLOSE**

Client: **Helen and Marc**

Drawing Title: **Existing Roof Plan**

Drawing Number: **2328 - E-006 -B**