

Date	No.	Issue Notes

Date	No.	Revision Notes


Project Timmy's Lane	Project Address Rose Villa, Timmy's Lane Hurworth-on-Tees Darlington DL2 2AJ
-------------------------	---

Sheet Title  
**Proposed Site Plan**

Sheet Scale 1:250 at A1	Drawn By RL	Reviewed By AMD
----------------------------	----------------	--------------------

Project ID 440	Number PL1001	Current Revision
-------------------	------------------	------------------

Drawing Status  
**PLANNING**

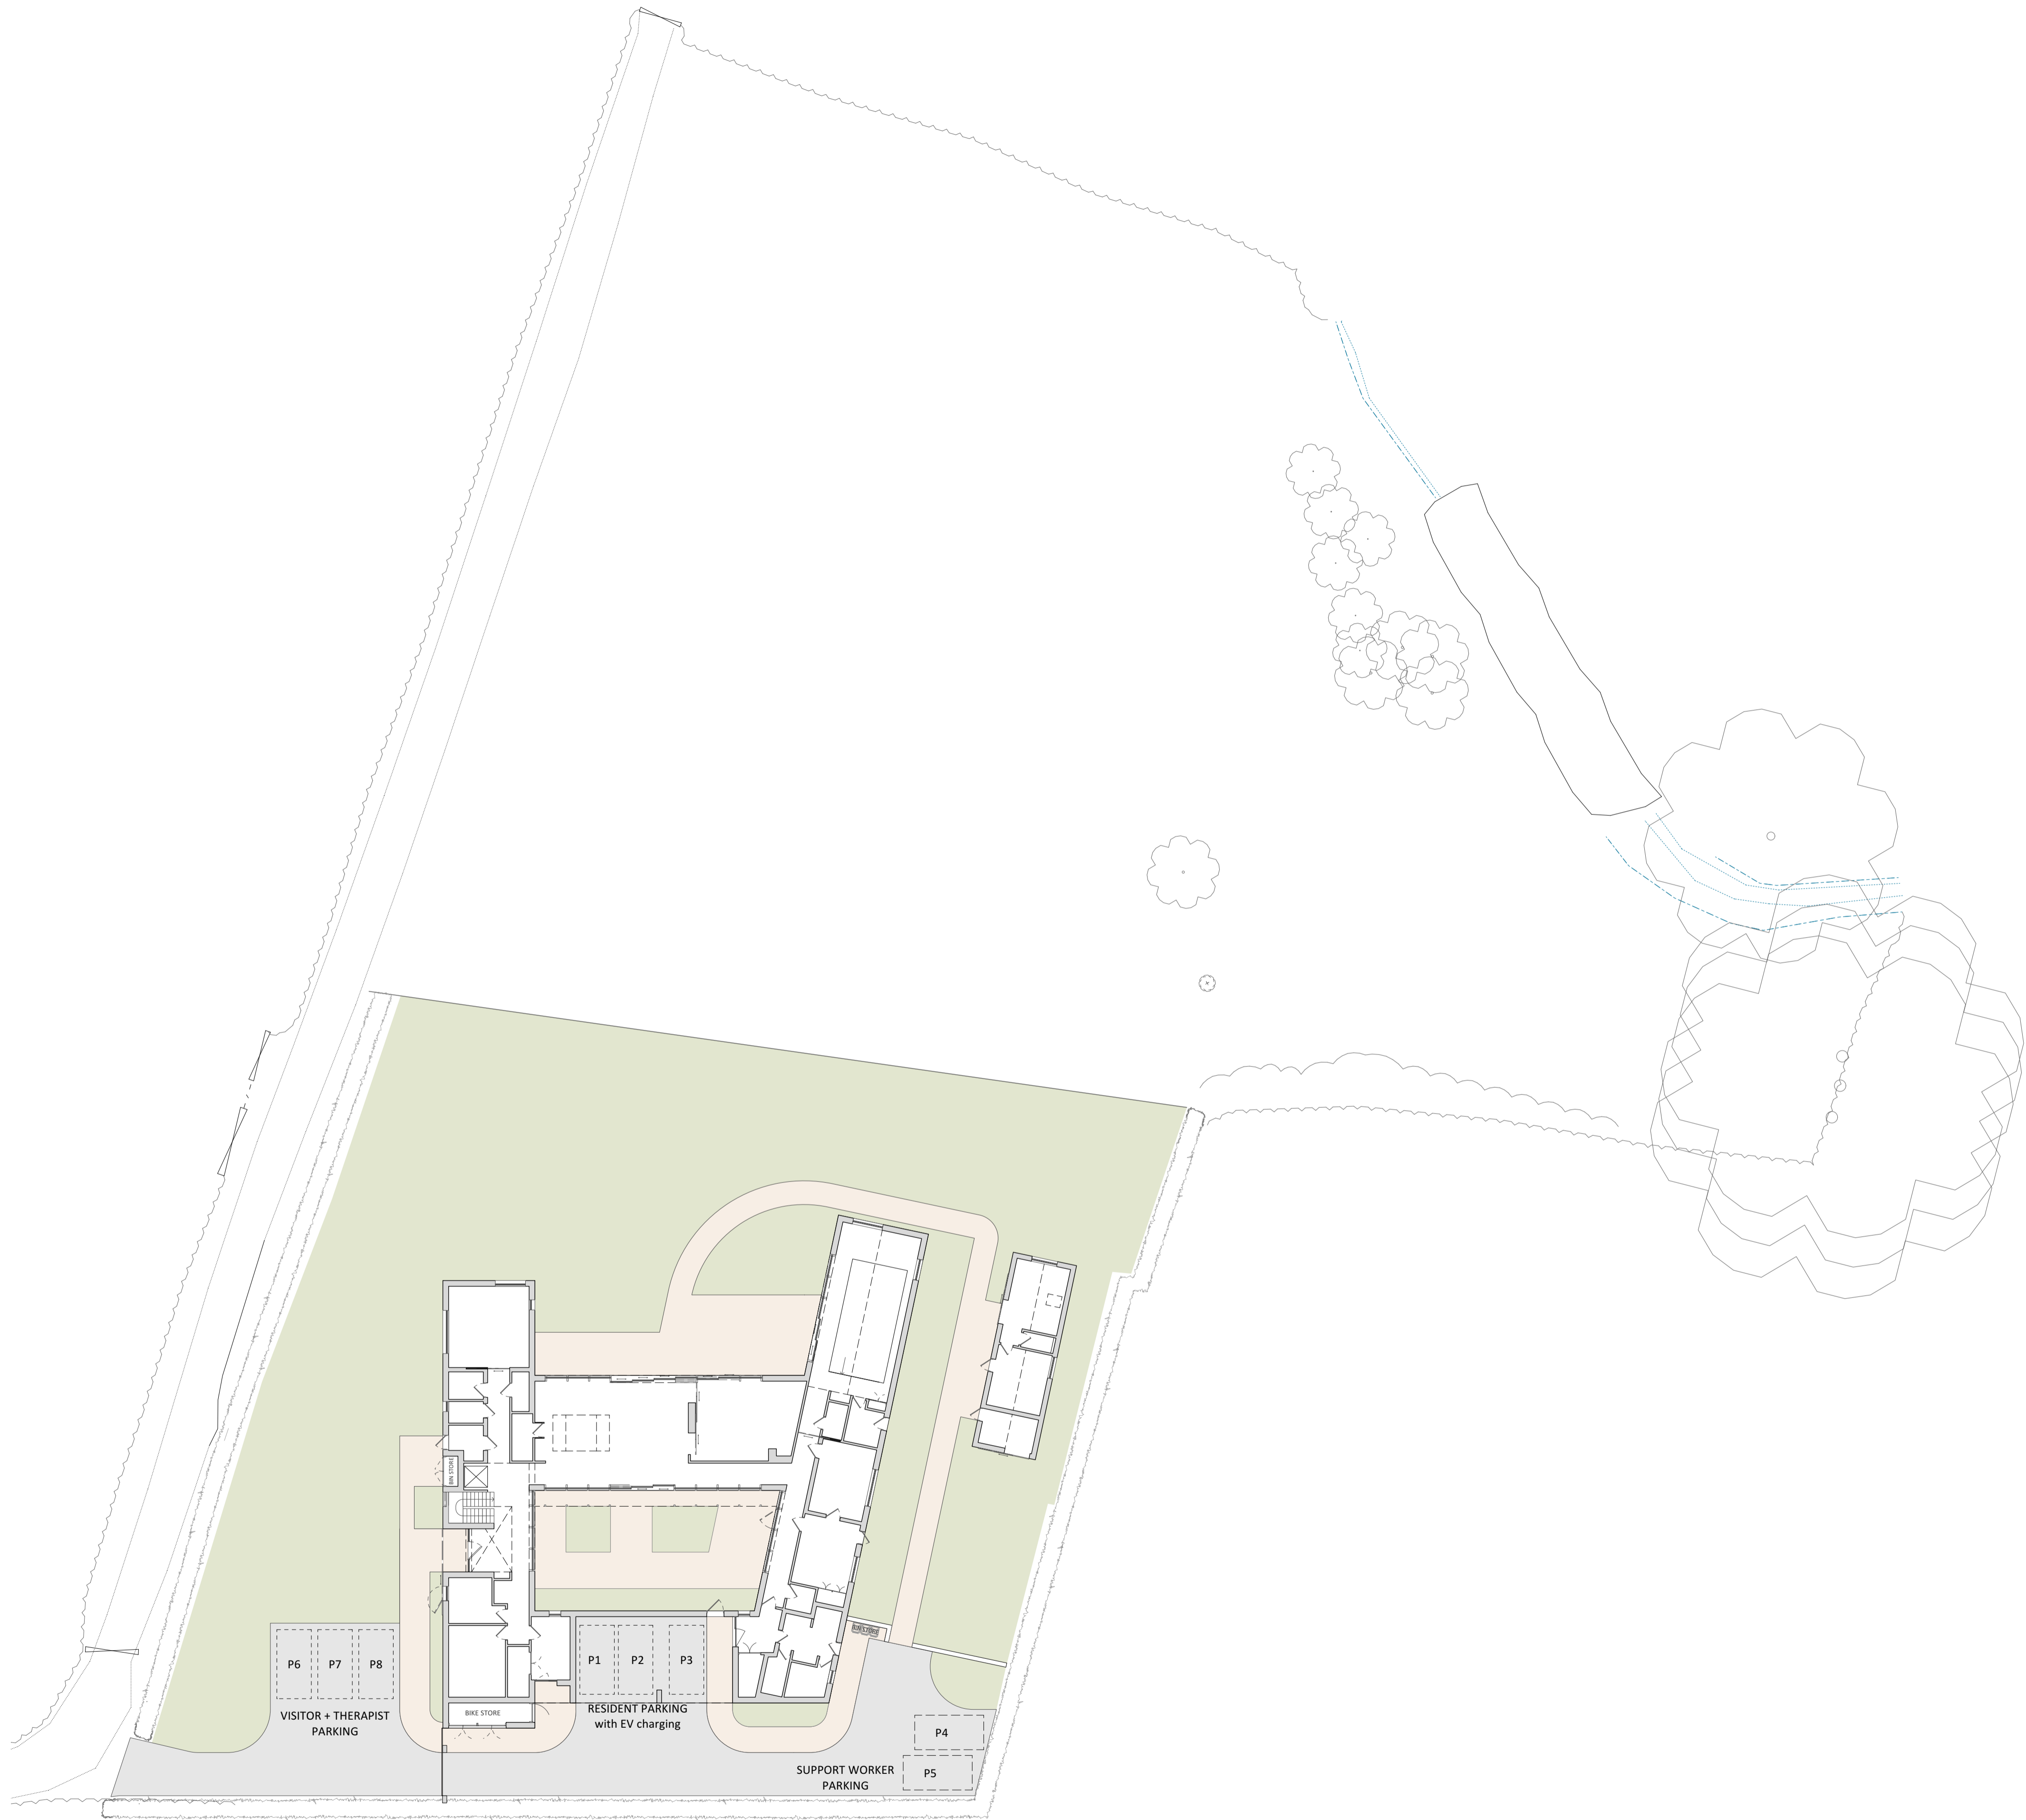

1 Proposed Site Plan  
 Scale: 1:250

