




5 Existing Barn Front Elevation  
 Scale: 1:100

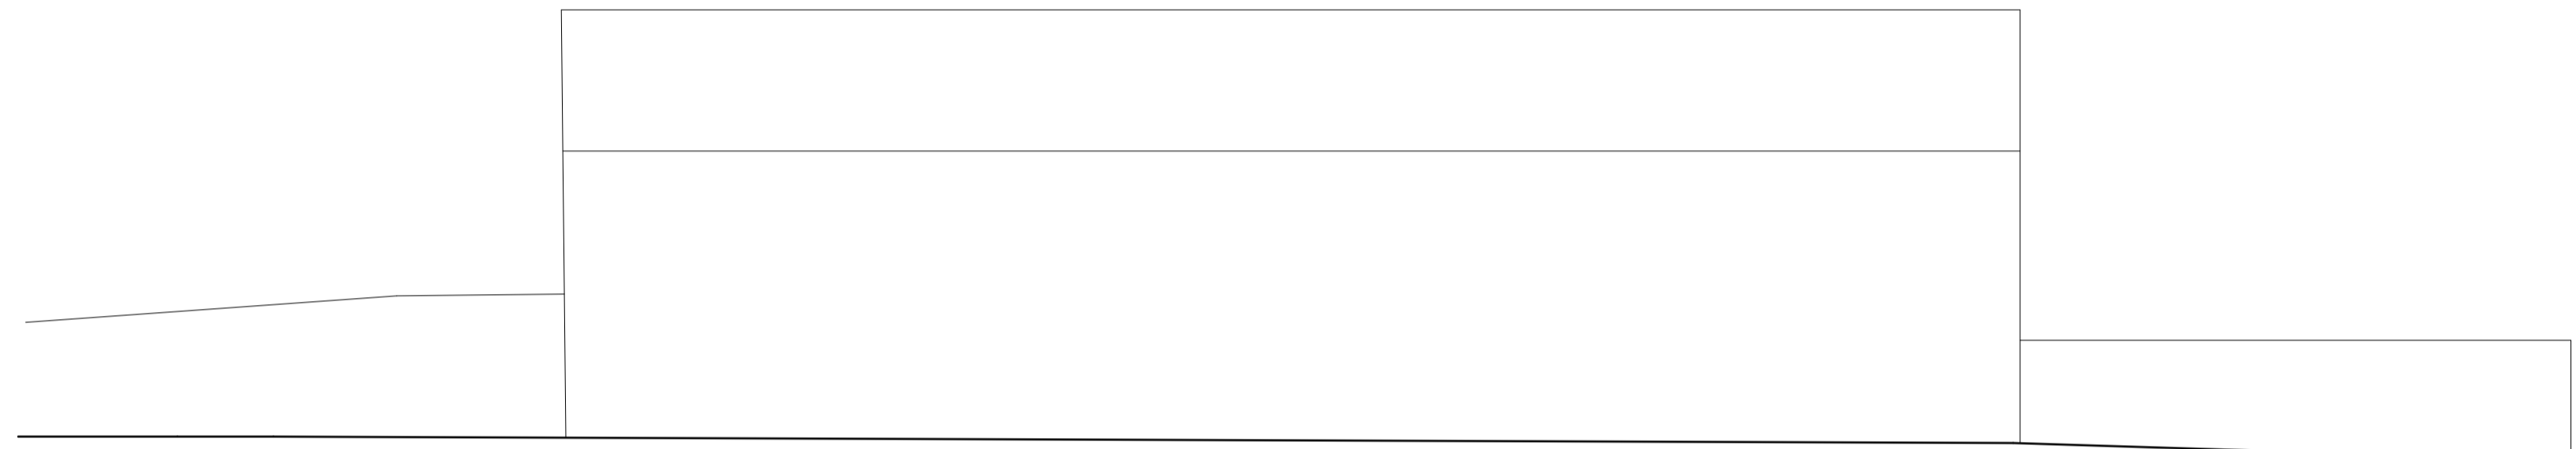

6 Existing Barn Rear Elevation  
 Scale: 1:100

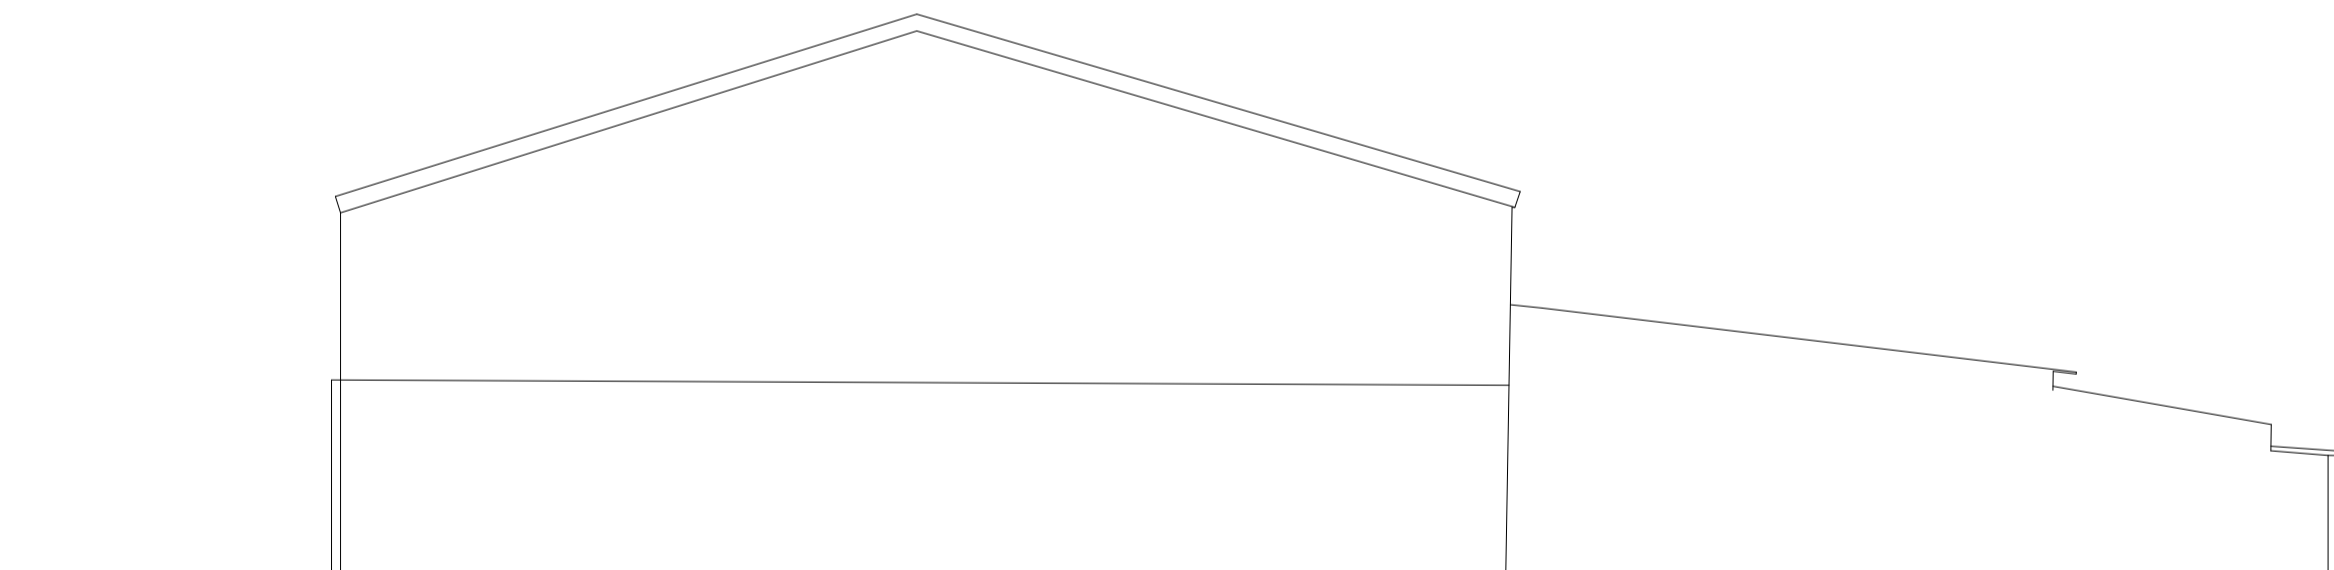

7 Existing Barn Side Elevation  
 Scale: 1:100

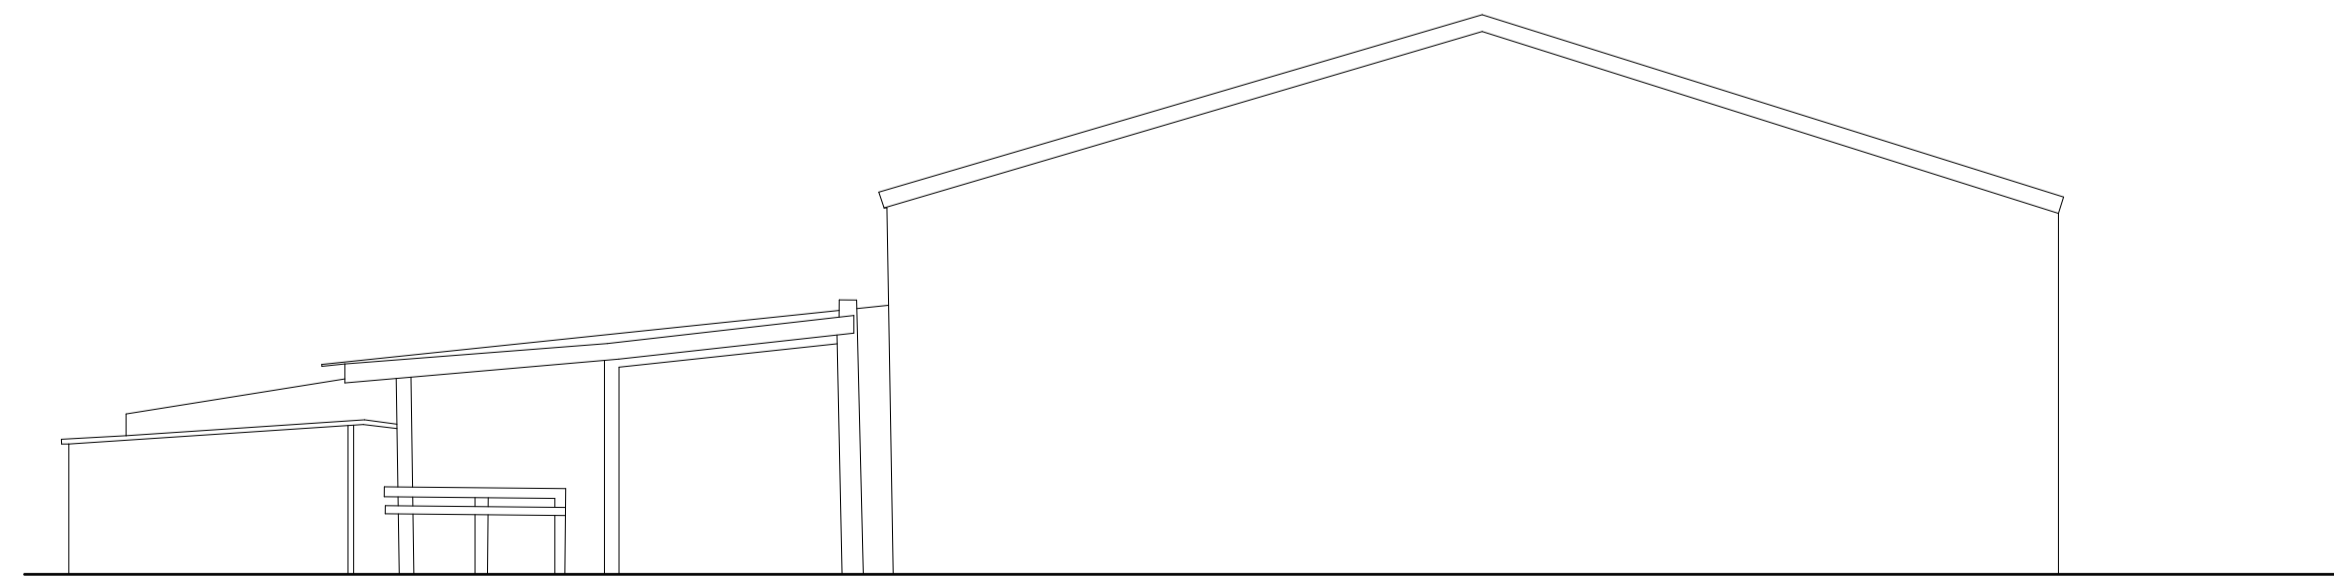

8 Existing Barn Side Elevation  
 Scale: 1:100

Date	No.	Issue Notes

Date	No.	Revision Notes

Project  
 Timmy's Lane

Project Address  
 Rose Villa,  
 Timmy's Lane  
 Hurworth-on-Tees  
 Darlington  
 DL2 2AJ

Sheet Title  
**Existing Elevations**

Sheet Scale  
 1:100 at A1

Drawn By  
 RL

Reviewed By  
 AMD

Project ID  
 440

Number  
 PL2003EX

Current Revision

Drawing Status  
 PLANNING

