


Proposed Ground Floor

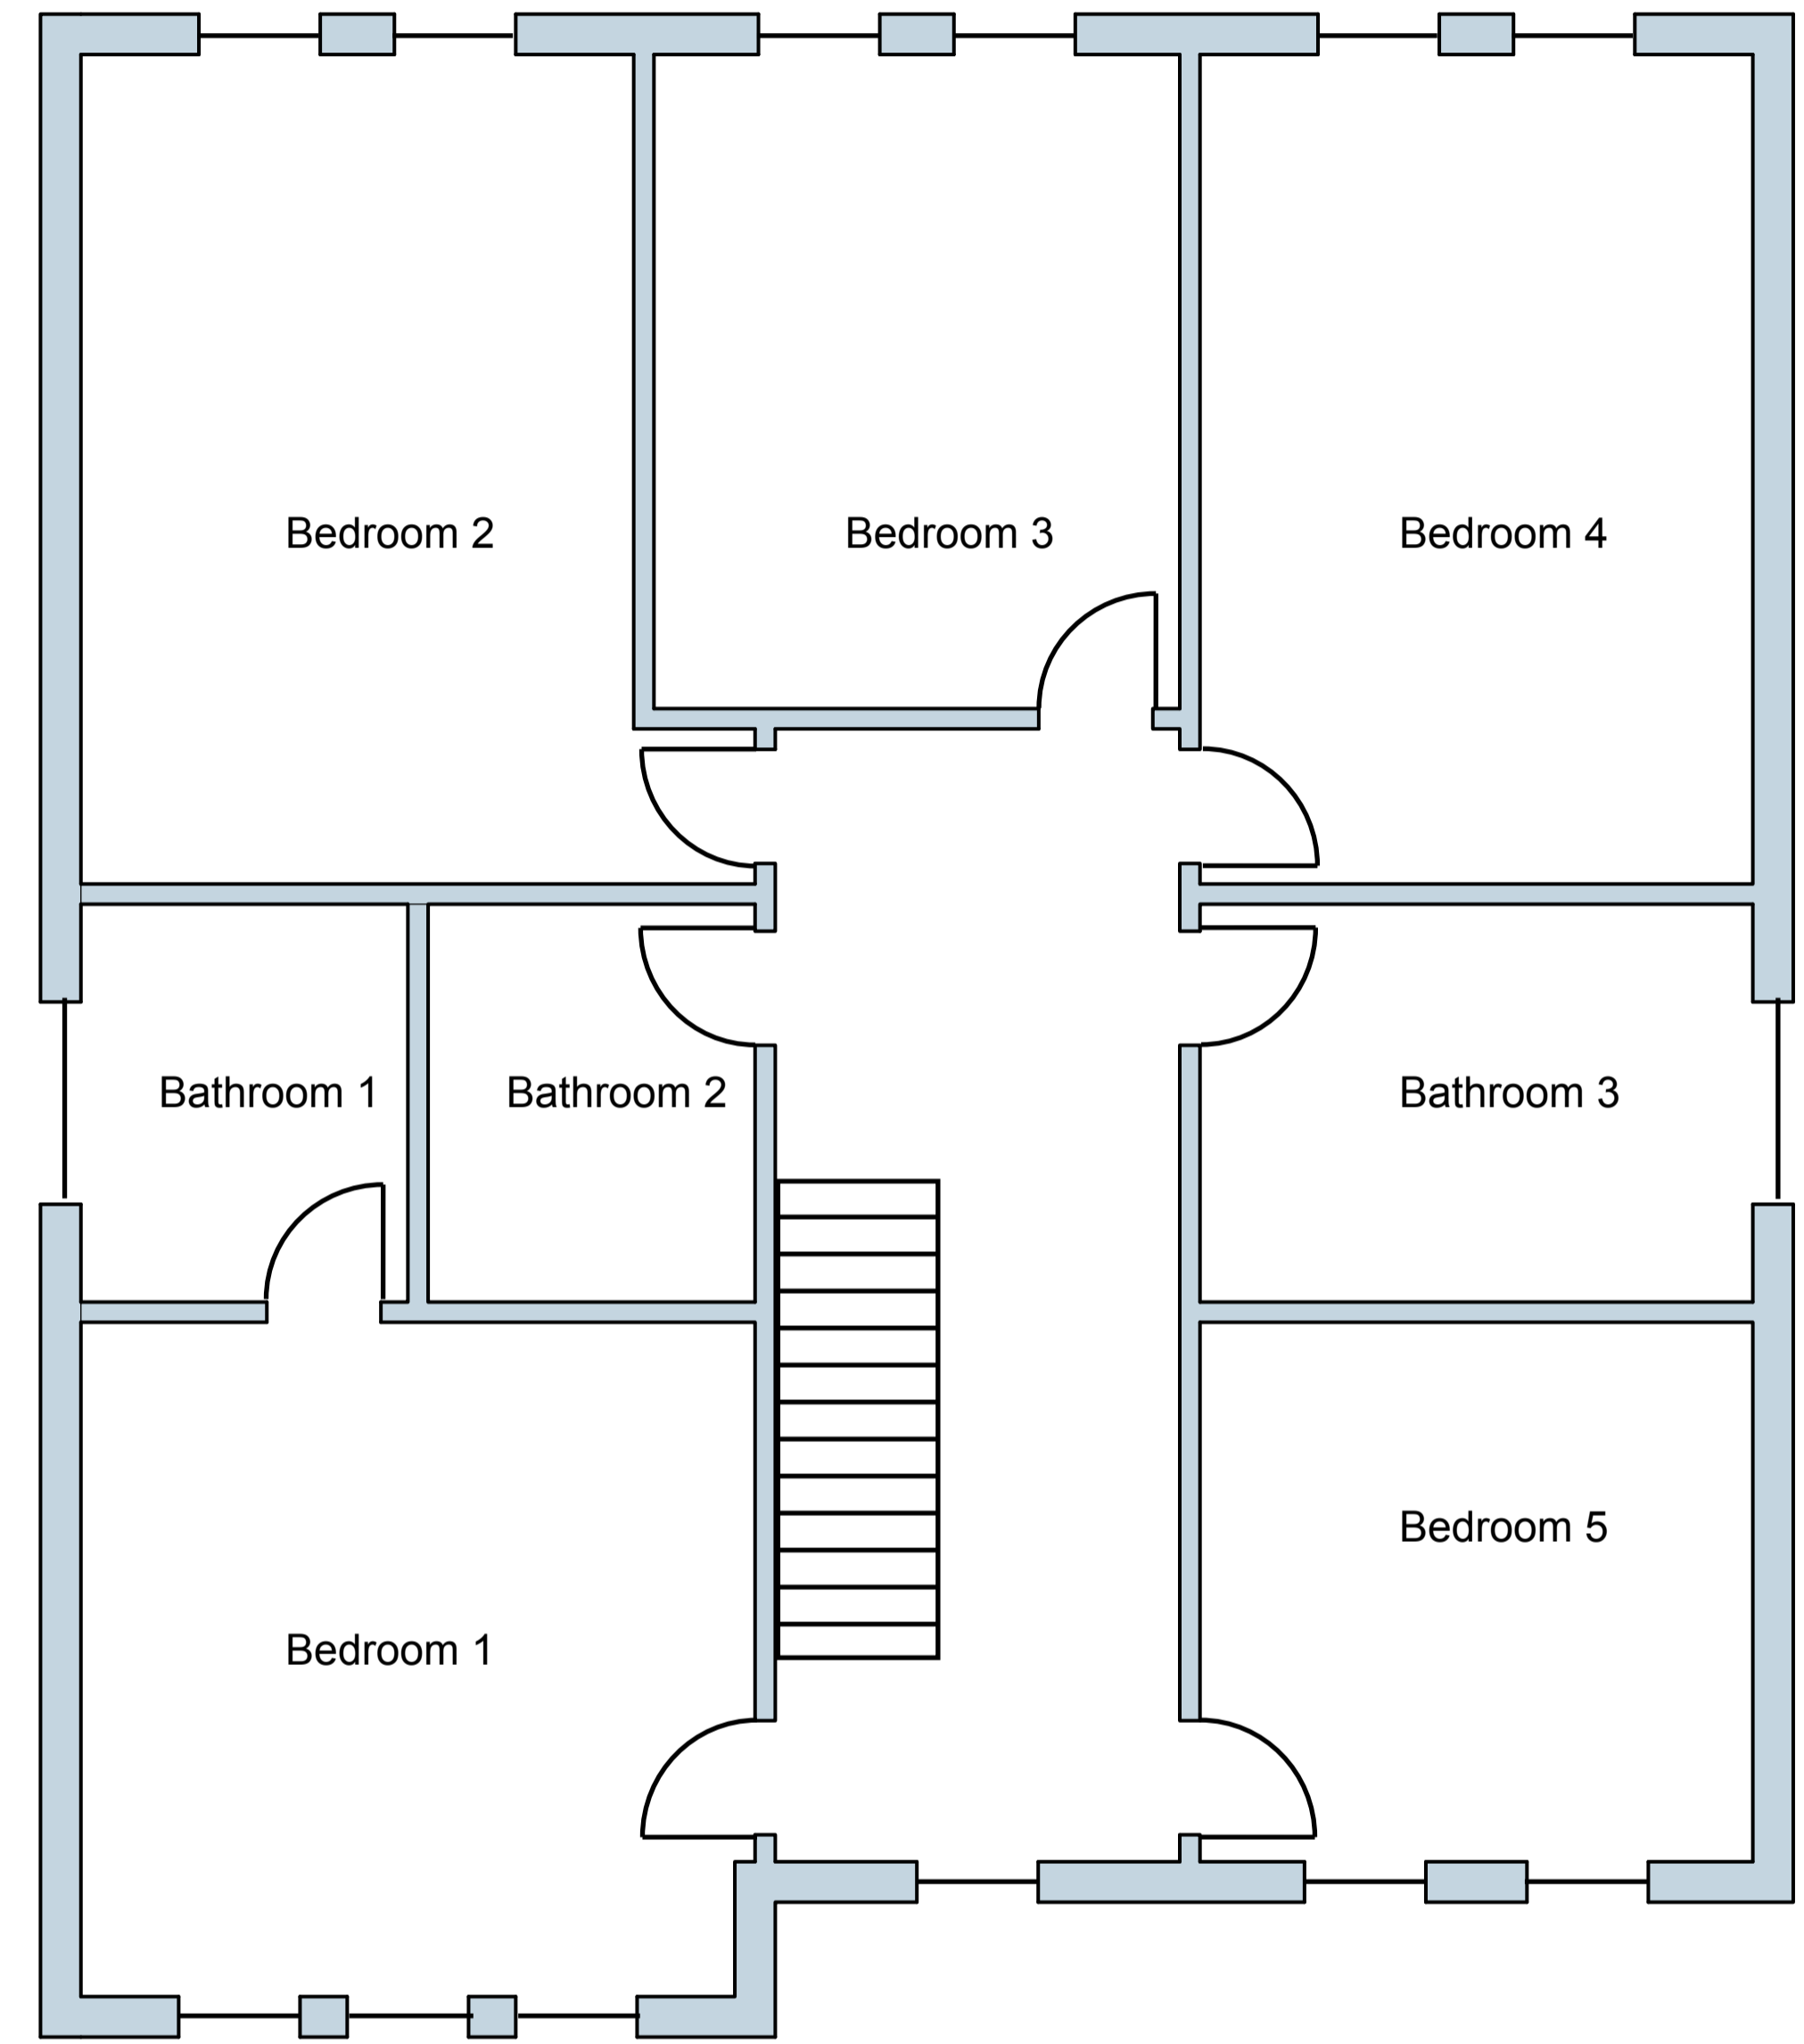


Proposed First Floor

**APPROVED  
DOCUMENT**

Project:  
**Detached New-Build Home**  
 19 Downs Avenue, Epsom KT18 5HQ

Drawing Title:  
**Proposed Floor Plans**  
 Drawing Number & Revision:  
 DA-FP-001 / Rev 0

Details:  
 Scale: 1:50  
 Paper: A1

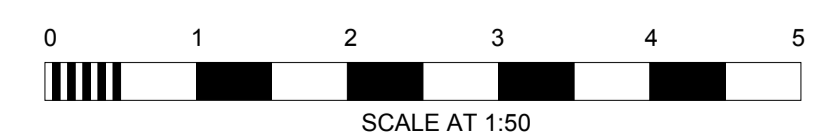

No.	Date	By	Comments

Notes

© Copyright 2022 Adrian Smith. All rights reserved.