


SIDE ELEVATION PROPOSED

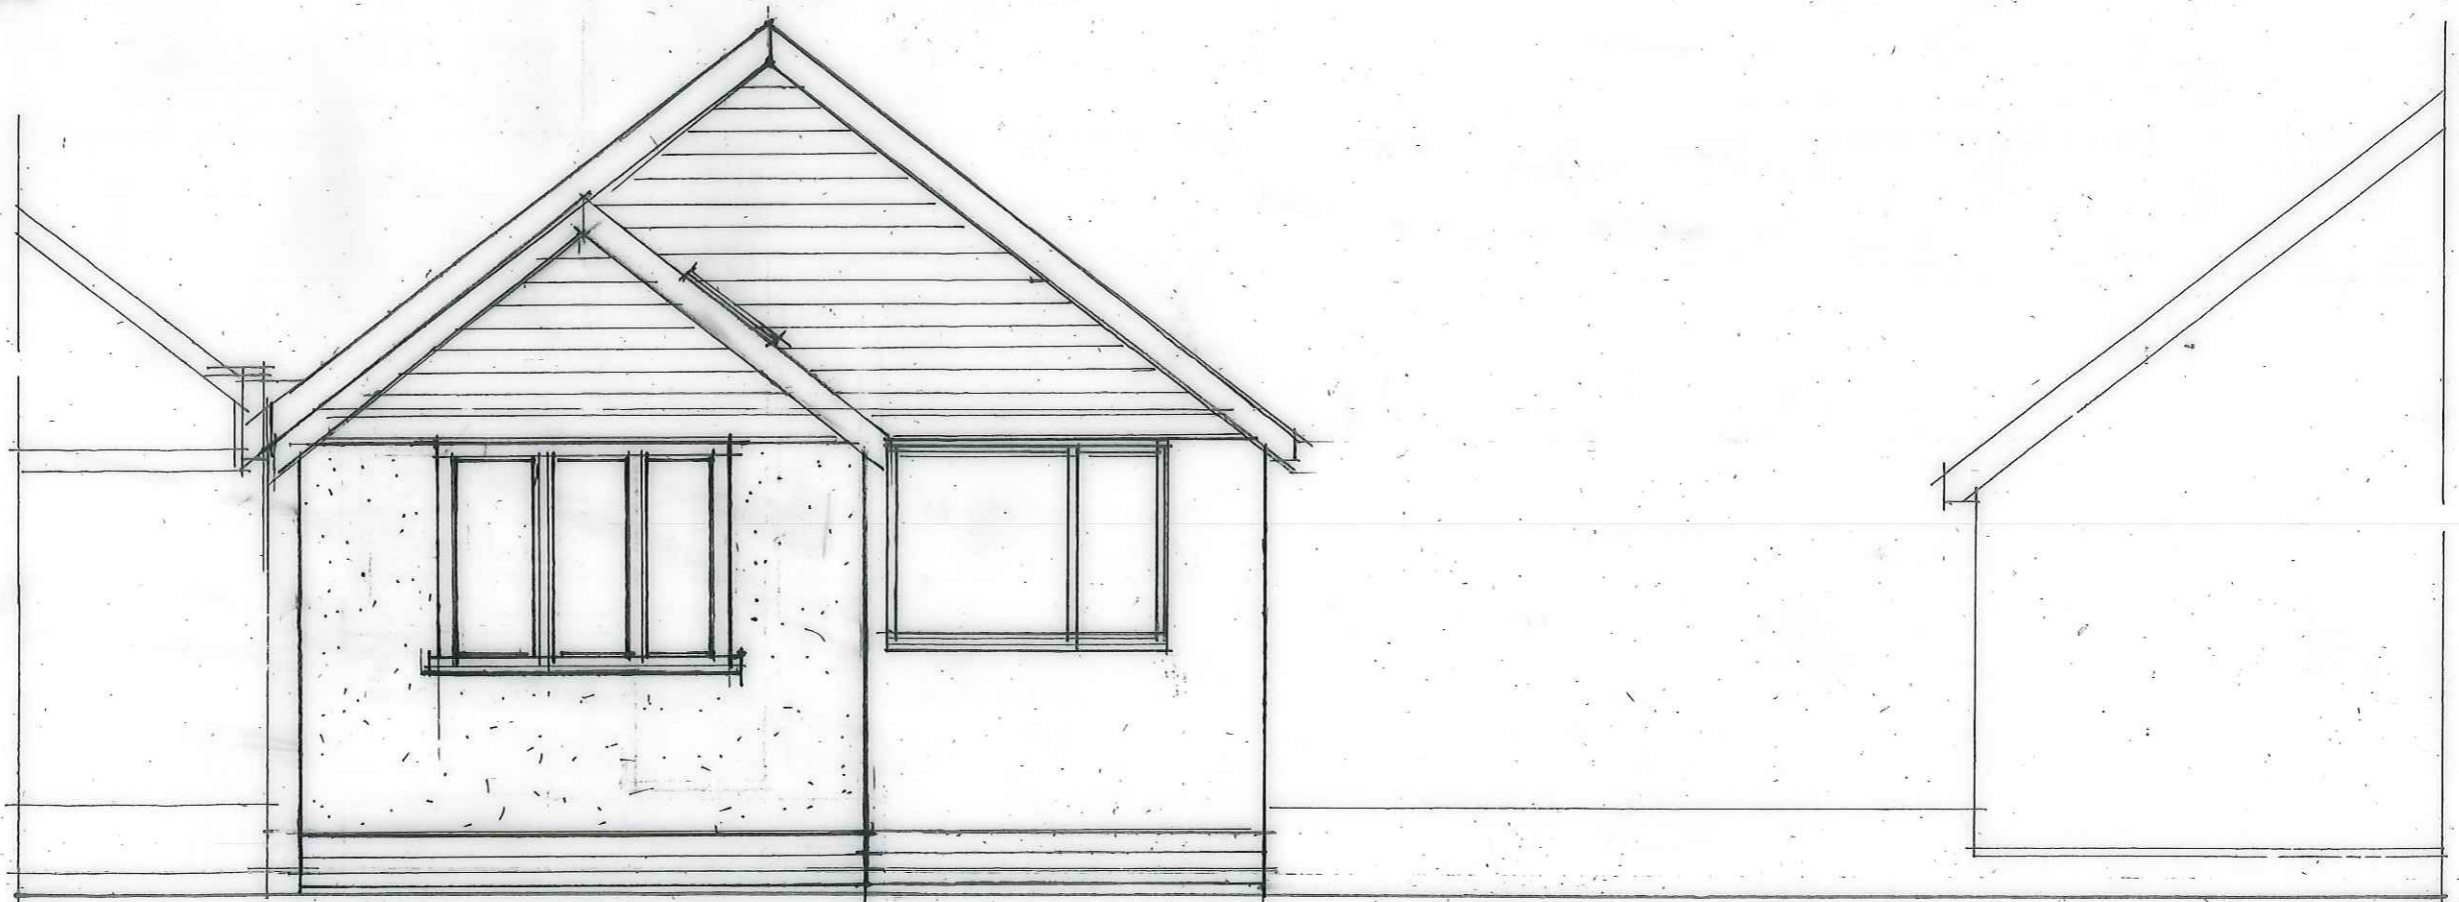

REAR ELEVATION PROPOSED

REV A ROOF PITCH INDICATED

**JONATHAN HALL  
ASSOCIATES**

*Interior and Architectural Designers*

51 Cromer Road, Norwich, Norfolk, NR6 6LX  
Telephone (01603) 488643  
email: info@jonathanhalldesigns.co.uk

Client:

Mr. & Mrs. T. Paulin

Project Title:

Proposed single storey rear extension and alterations to  
24 Oval Road, Costessey, Norwich, NR5 0DF

Drawing Title:

Side and rear elevations proposed

Scale: 1:50 @ A3 Drawn by: JH

Date: 04-10-2023 Checked by:

Drawing Number: 1197-06 A

