

No 26

JONATHAN HALL ASSOCIATES

Interior and Architectural Designers

51 Cromer Road, Norwich, Norfolk, NR6 6LX
Telephone (01603) 488643
email: info@jonathanhalldesigns.co.uk

Client:

Mr. & Mrs. T. Paulin

Project Title:

Proposed single storey rear extension and alterations to 24 Oval Road, Costessey, Norwich, NR5 0DF

Drawing Title:

Ground floor plan proposed


Scale: 1:50 @ A3 Drawn by: JH

Date: 04-10-2023 Checked by:

Drawing Number: 1197-05 **A**

boundary

Rev A ROOFLIGHTS 100 + SECTION 00523

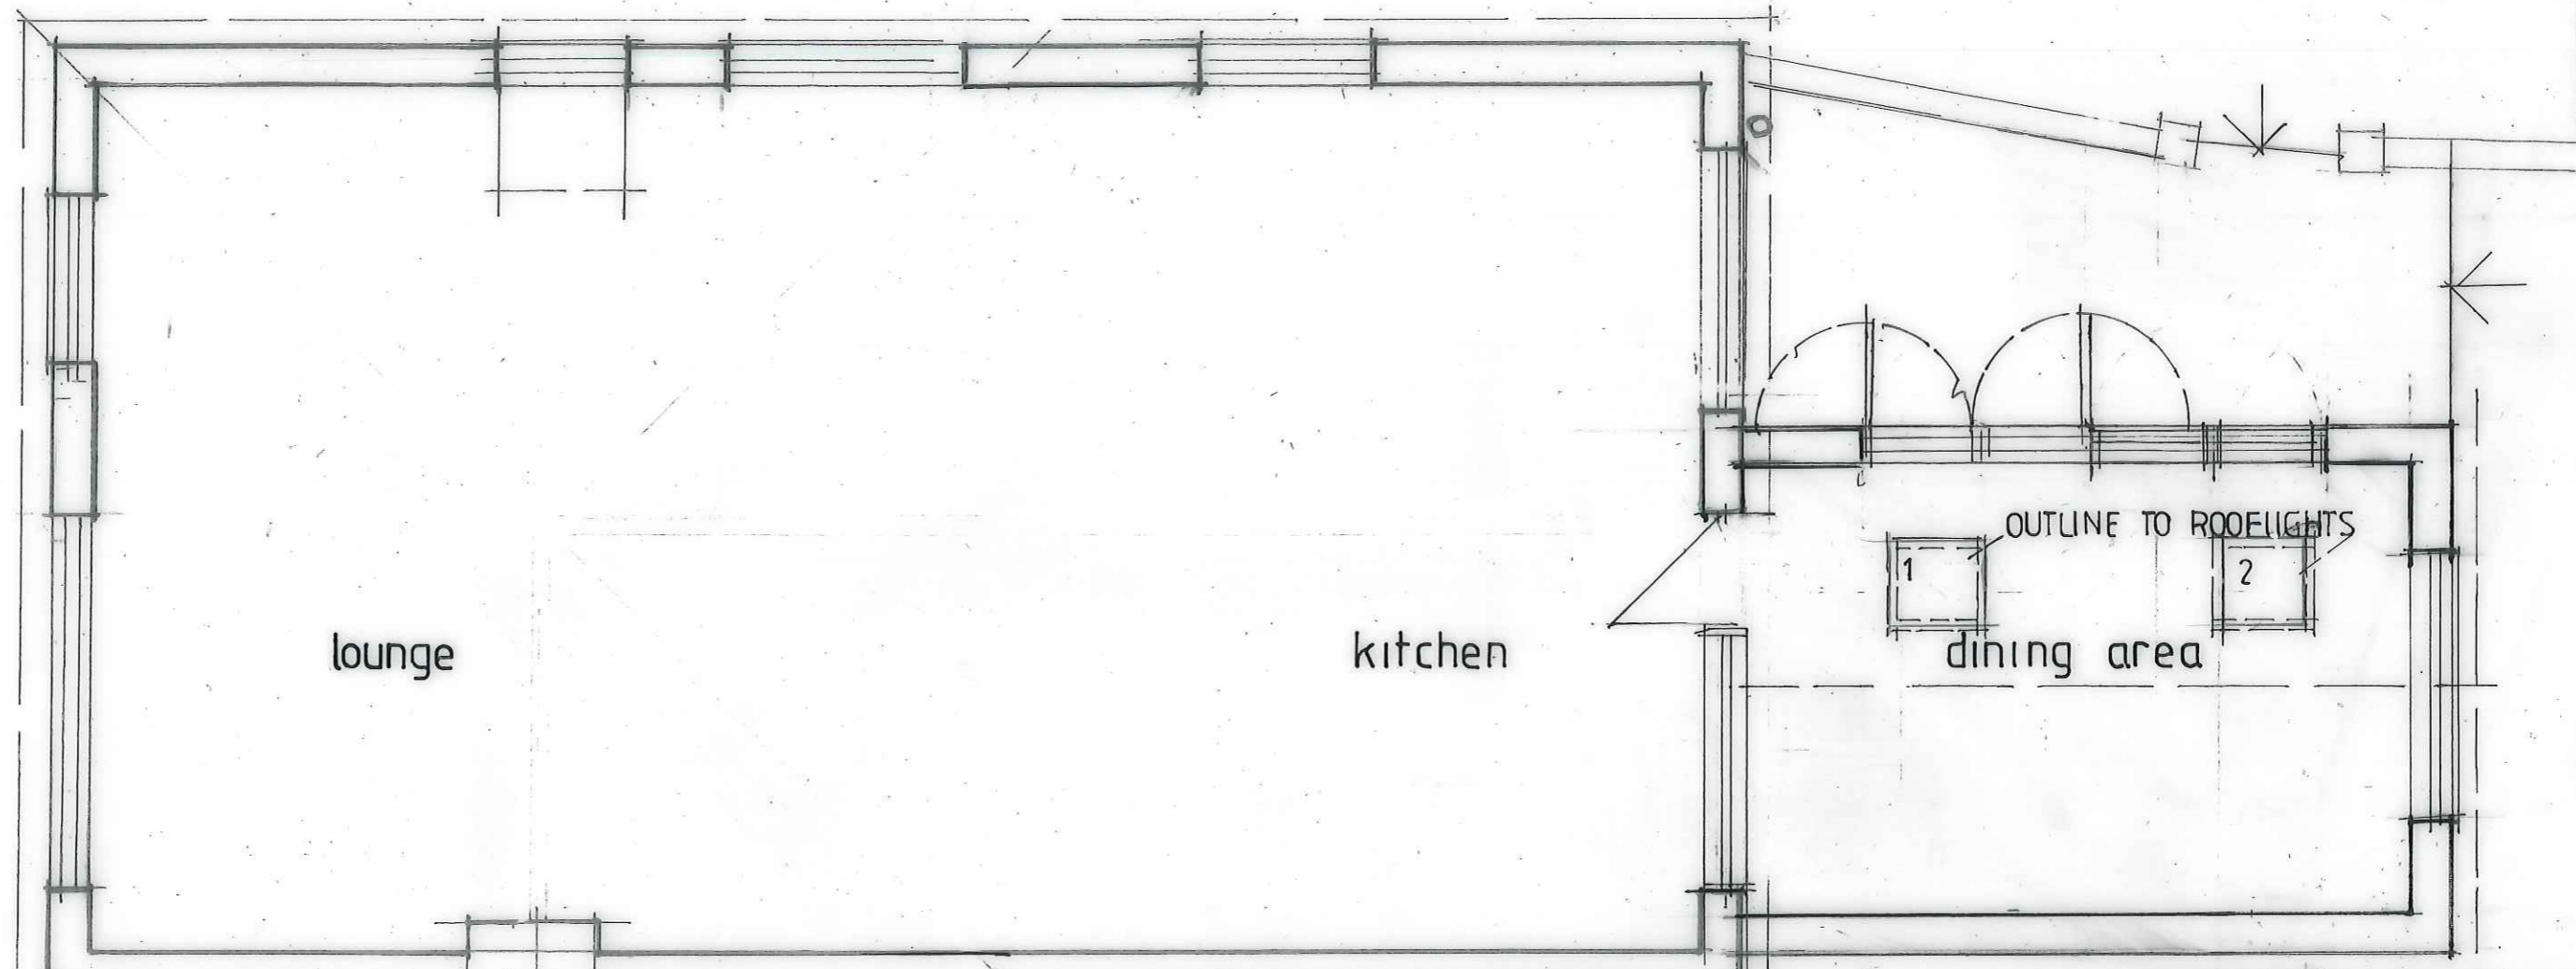

lounge

kitchen

dining area

OUTLINE TO ROOFLIGHTS

1

2

boundary

No 22

GROUND FLOOR PLAN PROPOSED

