



No 26

Client:	Mr. & Mrs. T. Paulin
Project Title:	Proposed single storey rear extension and alterations to 24 Oval Road, Costessey, Norwich, NR5 0D
Drawing Title:	Ground floor plan existing
Scale: 1:50 @ A3	Drawn by: JH
Date: 04-10-2023	Checked by:
Drawing Number: 1197-02	

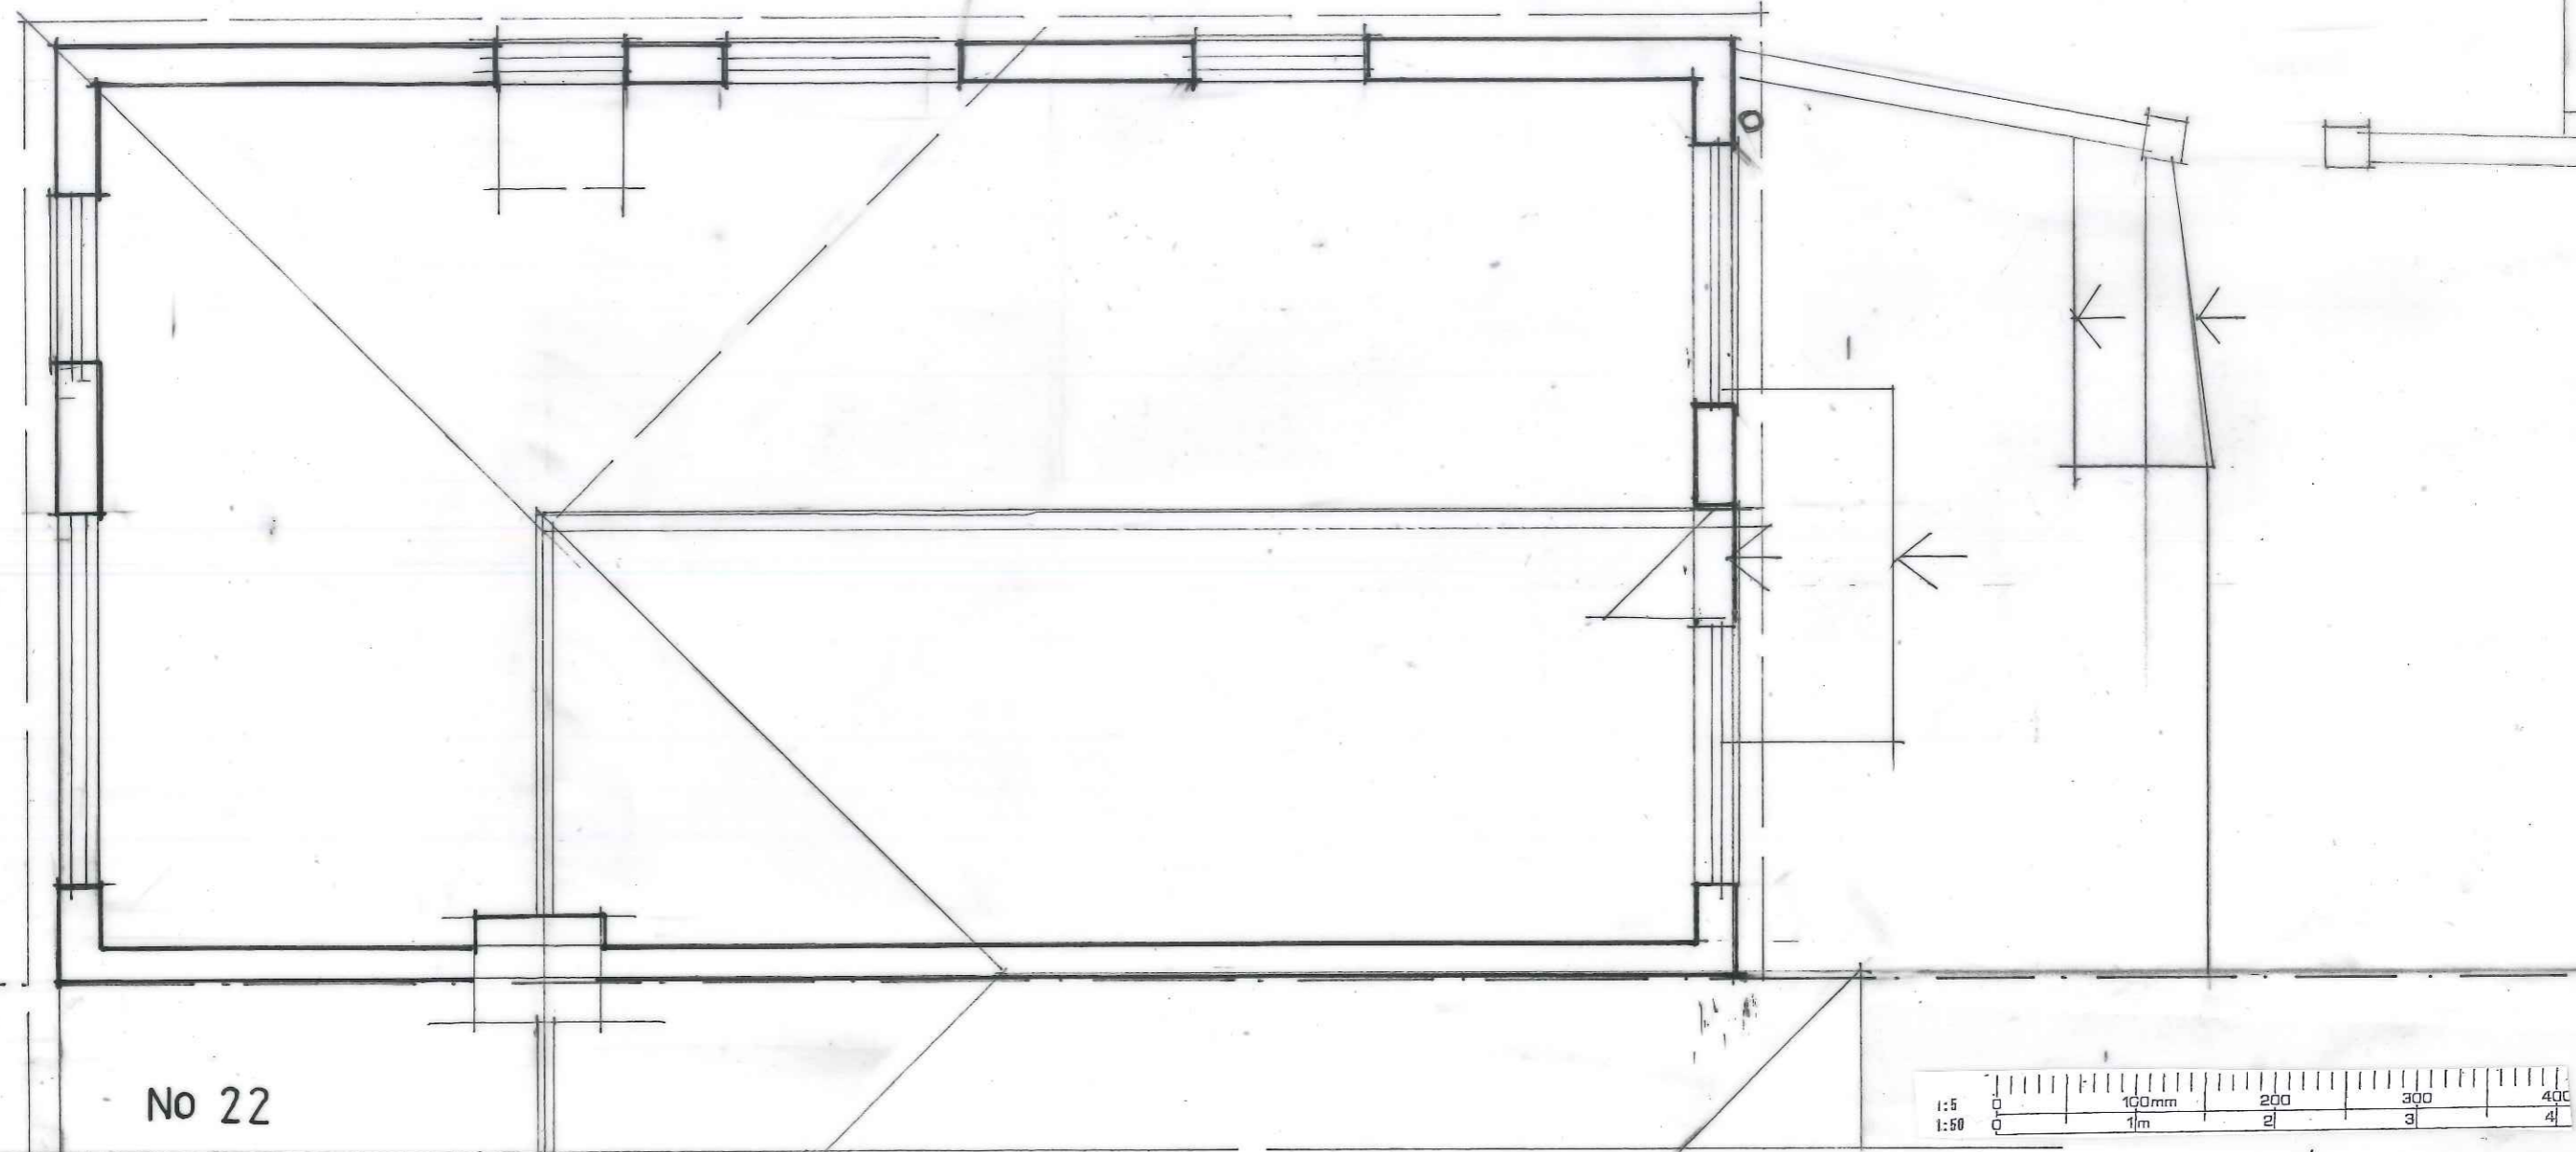

No 22

 

GROUND FLOOR PLAN EXISTING