


SIDE ELEVATION

Rev A. Roof pitch indicated Oct. 23.

<b>JONATHAN HALL ASSOCIATES</b>	
<i>Interior and Architectural Designers</i>	
51 Cromer Road, Norwich, Norfolk, NR6 6LX Telephone (01603) 488643 email: info@jonathanhalldesigns.co.uk	
Client:	
Mr. & Mrs. T. Paulin	
Project Title:	
Proposed single storey rear extension and alterations to 24 Oval Road, Costessey, Norwich, NR5 0DF	
Drawing Title:	
Side and rear elevations as existing	
Scale: 1:50 @ A3	Drawn by: JH
Date: 04-10-2023	Checked by:
Drawing Number: 1197-03	

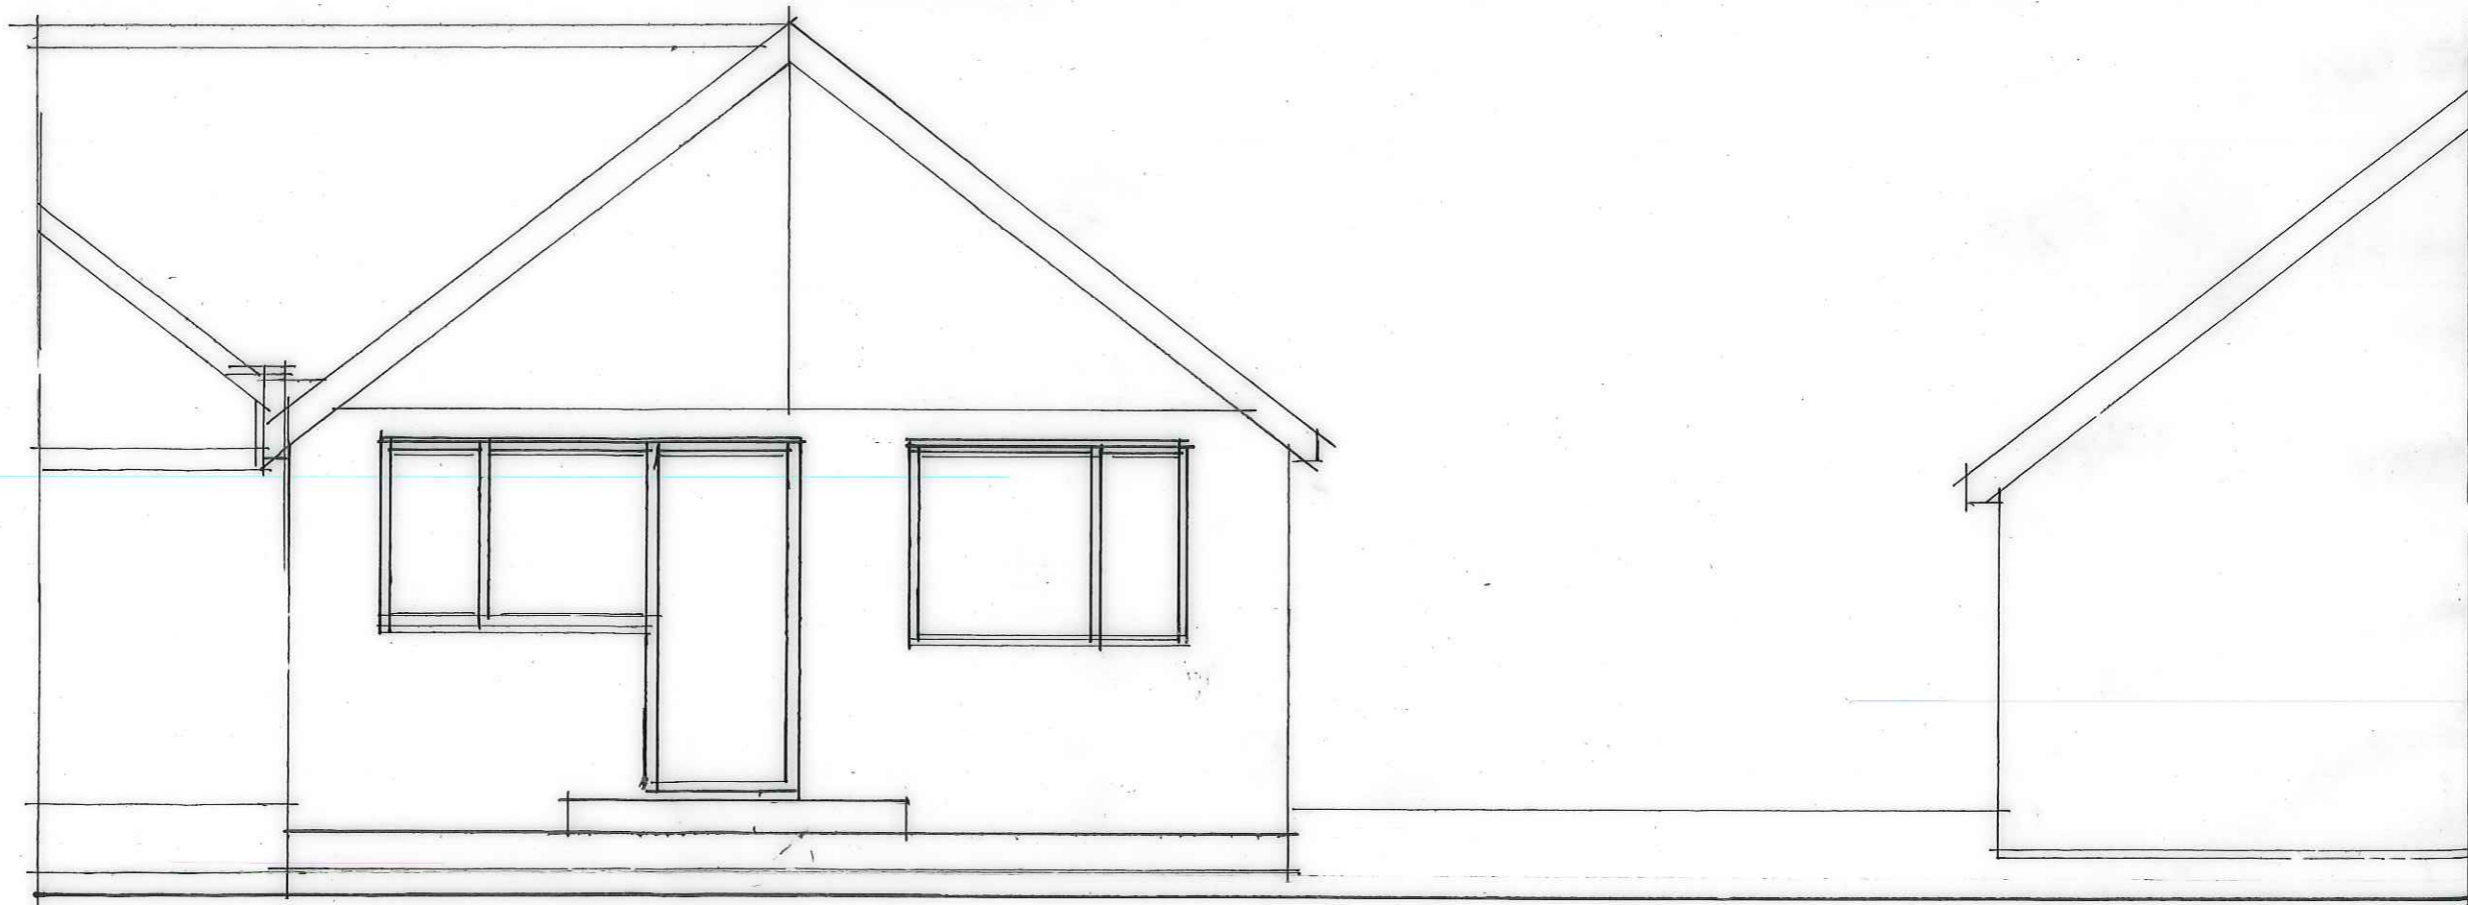

REAR ELEVATION EXISTING

