



- notes:
1. This drawing is Copyright reserved and should be used only for the purposes intended in its original issue.
 2. This drawing is to be read in conjunction with all relevant drawings and specifications including those from other Consultants.
 3. Any existing dimensions should be checked on site and any discrepancies reported to the Architect.
 4. Do not scale off this drawing, use only figured dimensions. The Contractor is to bring to the attention of the Architect any discrepancies contained in this drawing prior to work commencing.

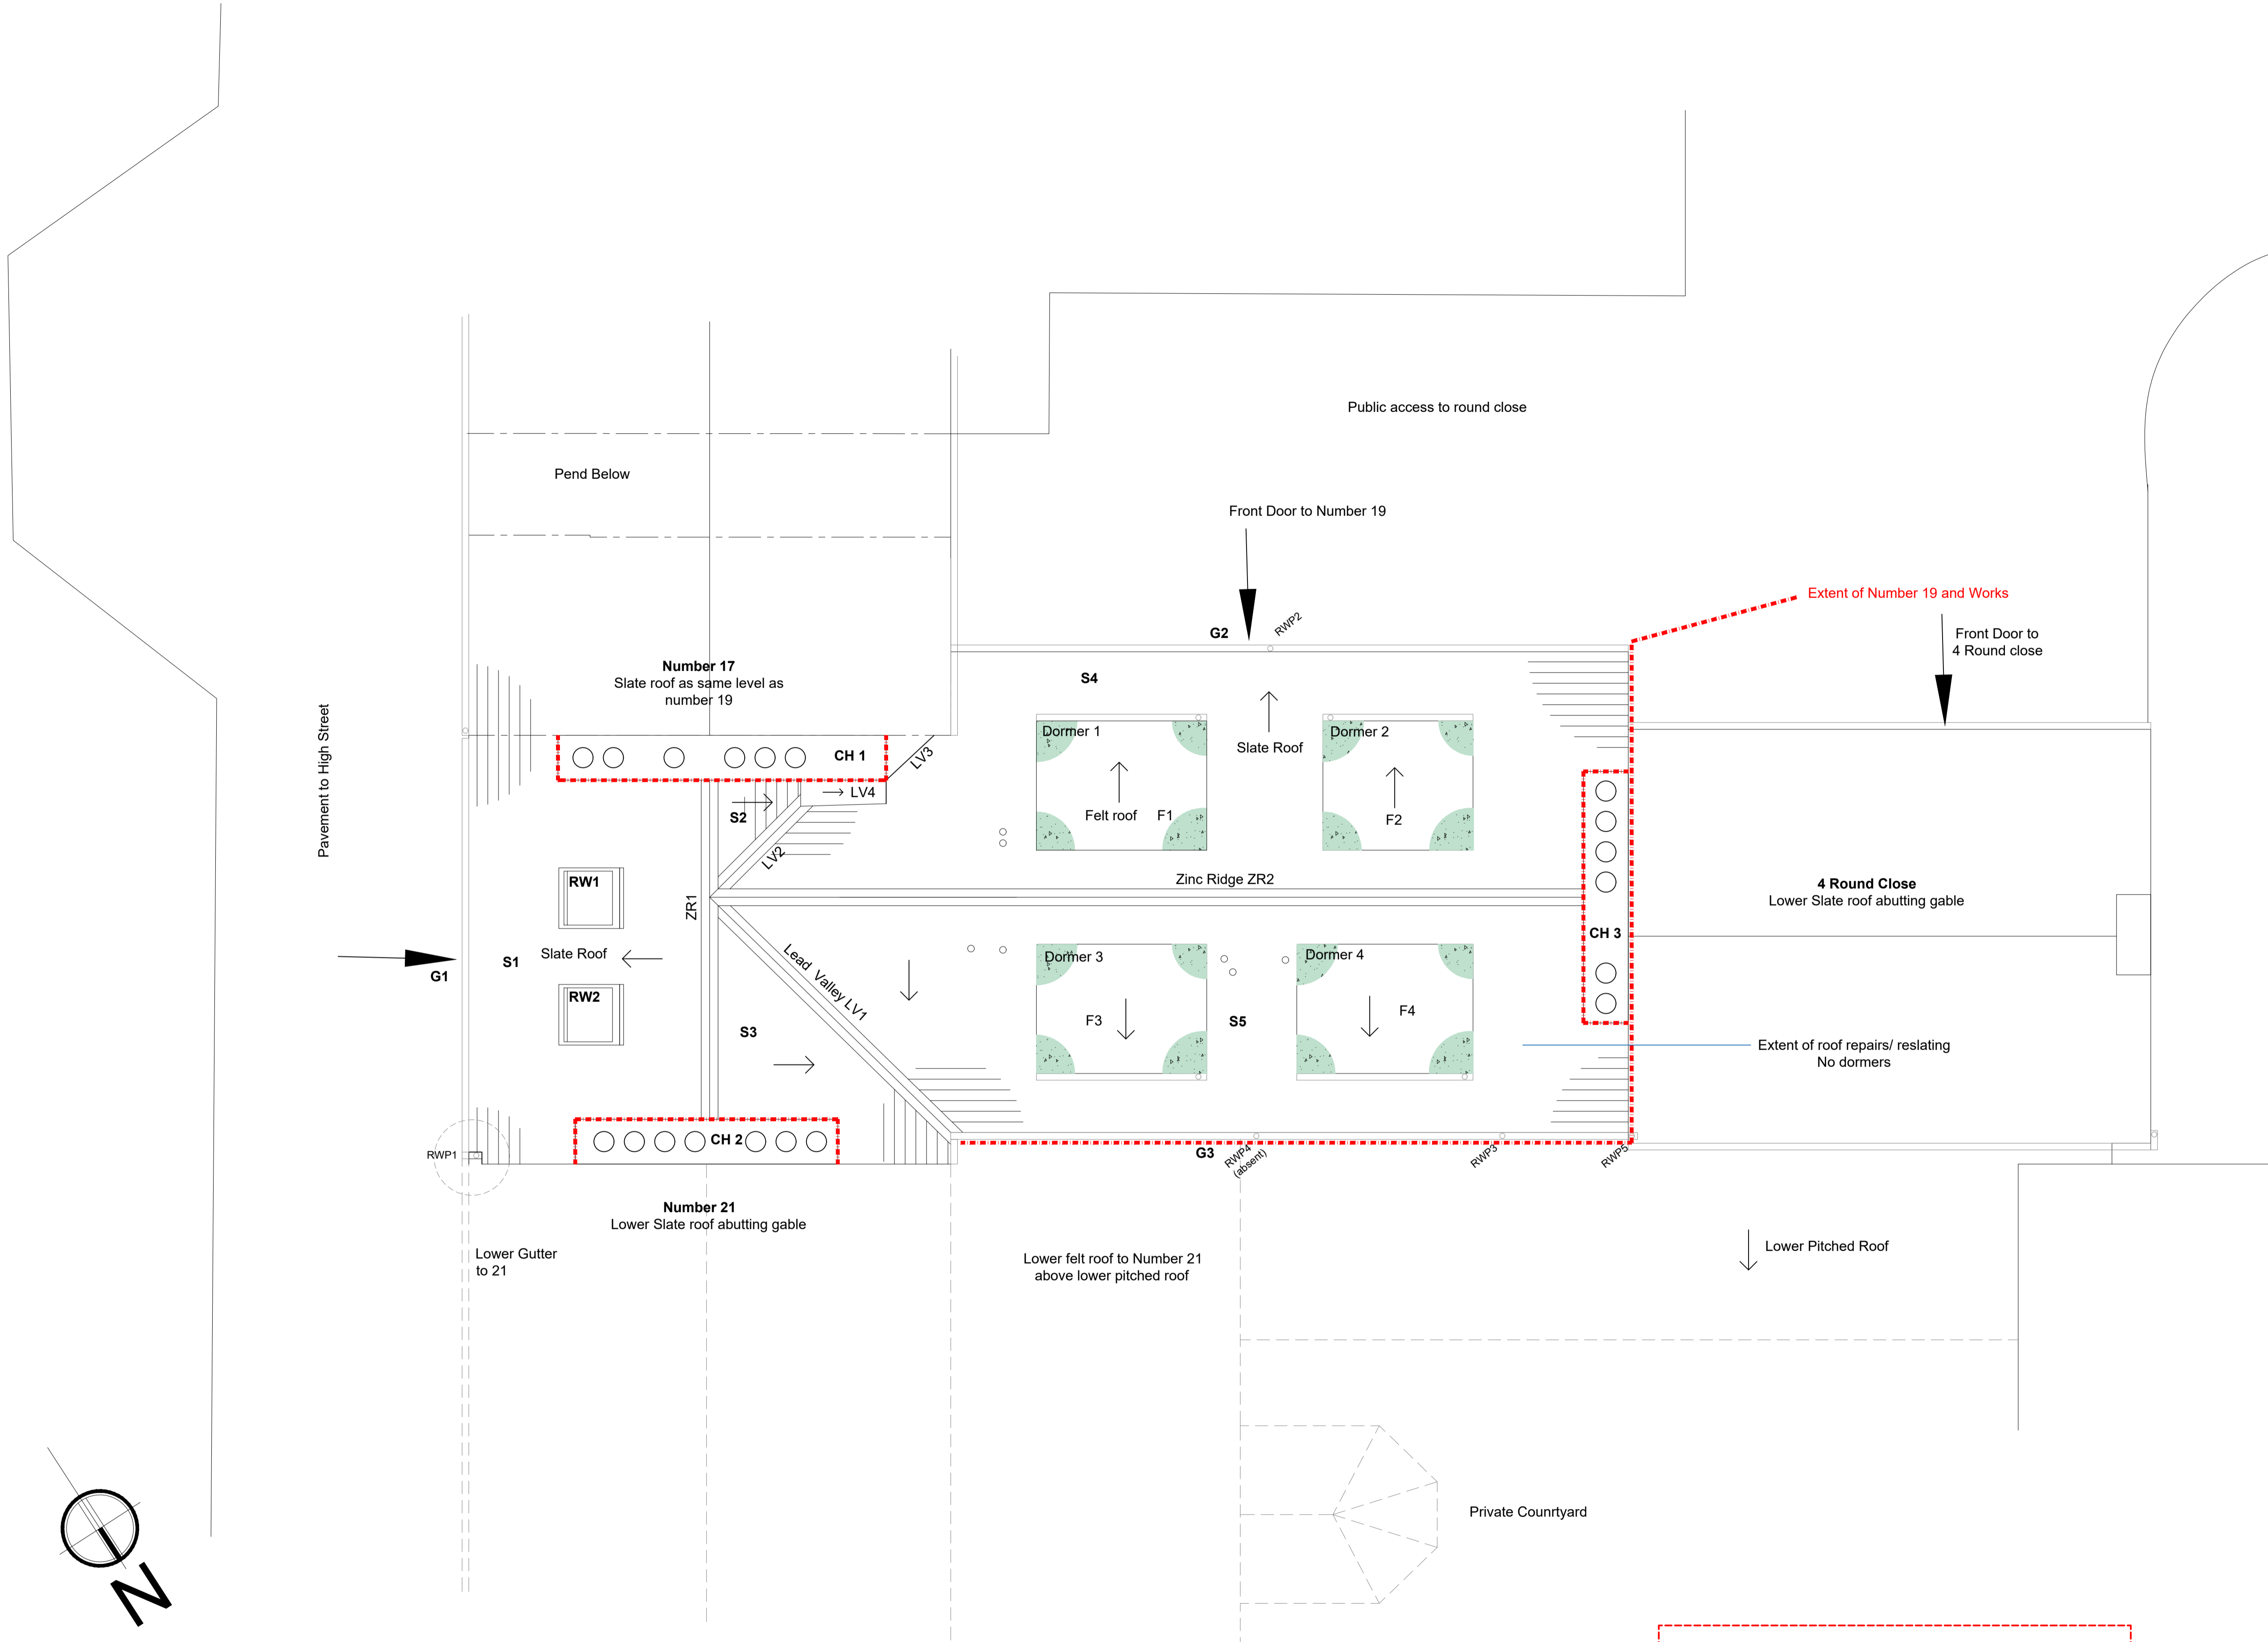

Render

Remove all existing cement render and pointing and any loose or delaminating stone. Wash down cut back joint for key as required and apply Masons Mortar Façade 400 coloured cement free lime render system.
 Provide protection to render during curing time with waterproof hessian sheet
 Colour to be selected and approved prior to ordering of materials
 Allow for sample panel for approval.

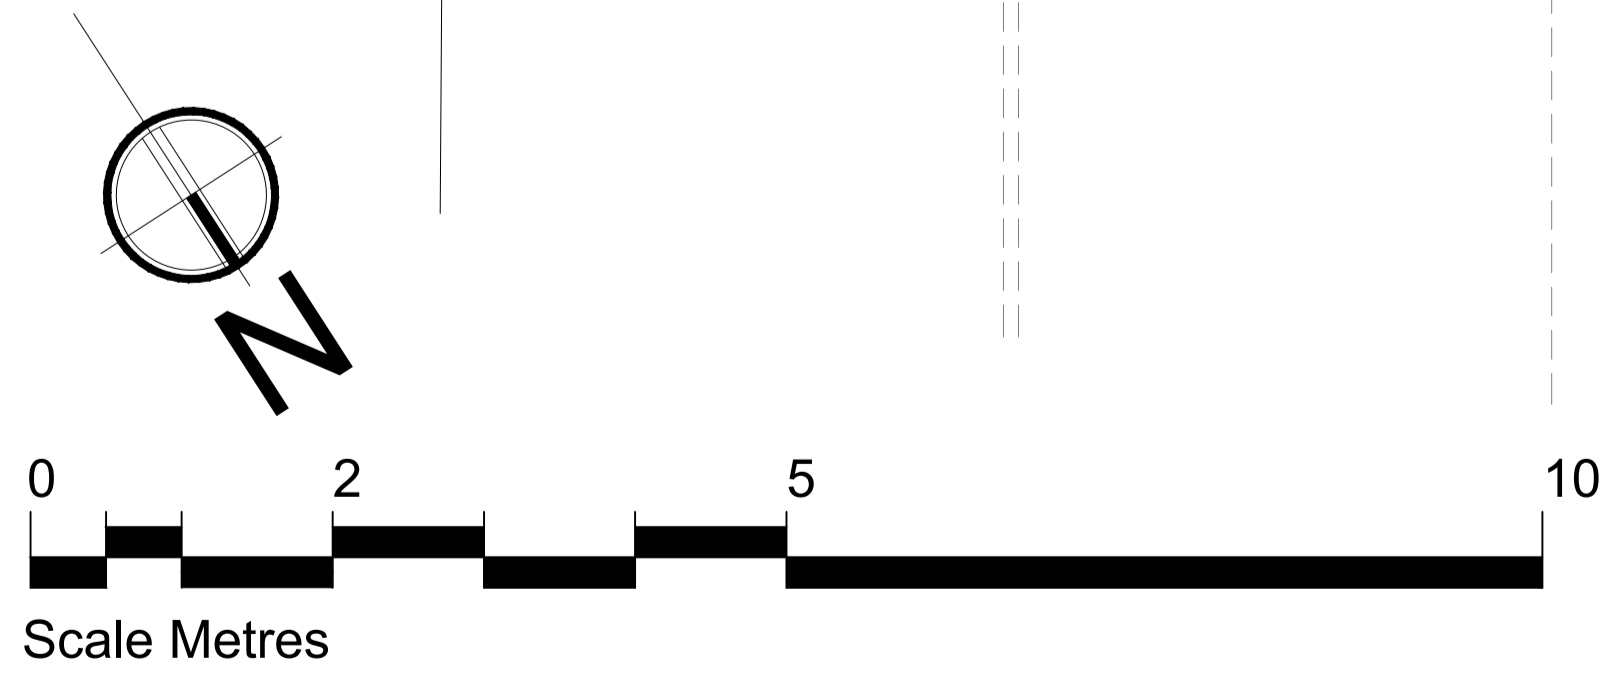

Revision	Description	By	Chk
project			

The Owners
 Building Fabric Repairs
 19 The High Street
 Hawick

title
Existing Roof Plan
 Showing Extents of Re-Slating/ Render

scale	size	date	drawn	checked
1:50	@A1	13.07.22	BG	BG

drawing status
 PROVISIONAL

AITKEN TURNBULL ARCHITECTS
 9 Bridge Place
 Galashiels
 TD1 1SN
 01896 752760
 enquiries@aitken-turnbull.co.uk
 www.aitken-turnbull.co.uk
 Also at Edinburgh & Dumfries



project no.	drawing no.	revision
AT3649	L01	C