

Revision -
DRAWING No. A023/234/P/01



FRONT ELEVATION



SIDE ELEVATION




REAR ELEVATION



SIDE ELEVATION

- NOTES**
1. ALL DIMENSION ARE IN MILLIMETERS.
 2. DO NOT SCALE FROM THIS DRAWING.
 3. THIS DRAWINGS IS TO BE READ IN CONJUNCTION WITH ALL OTHER RELATED DRAWINGS & DOCUMENTS. THE USER SHOULD CONSULT THE DRAWING ISSUE REGISTER FOR DETAILS.
 4. THE CONTRACTOR IS TO CHECK AND VERIFY ALL DIMENSIONS ON SITE PRIOR TO COMMENCEMENT OF CONSTRUCTION WORKS.
 5. THE ENGINEER/ARCHITECT SHOULD BE CONTACTED IMMEDIATELY IF THE ASSUMPTIONS USED IN THE DESIGN DIFFER TO THAT FOUND ON SITE.

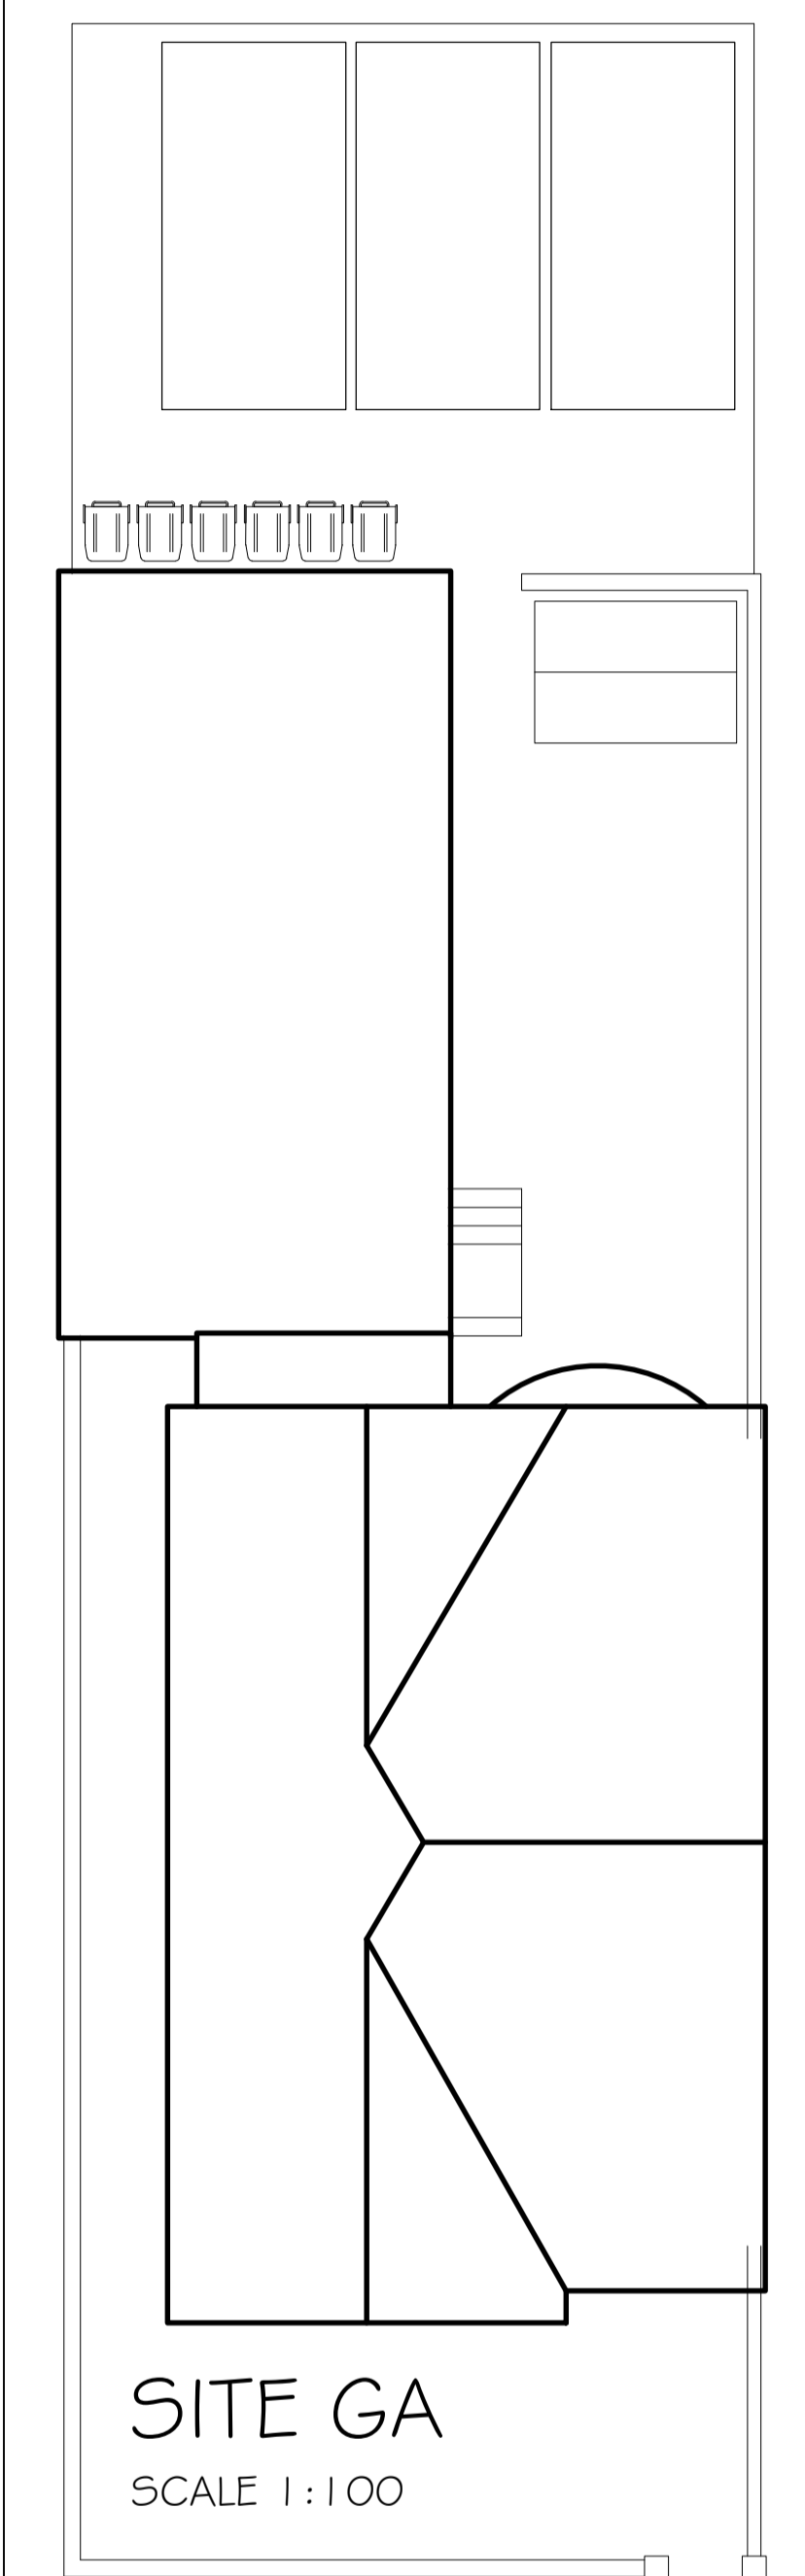

| | | | |
|------|---------------------|----------|----|
| A | planning amendments | 11-10-23 | A |
| Rev. | Amendments | Date | By |

Keystone Design Associates Ltd.
 Registered Office
 261 Church Street
 Blackpool
 FY1 3PB
 Tel No. 01253440040
 Fax No. 01253762901
 Email: info@keystonedesign.co.uk

PROJECT ADDRESS
 9 KING EDWARD AVENUE, BLACKPOOL, FY2 9TD

PROJECT TITLE
 CHANGE OF USE

DRAWING TITLE
 PROPOSED ELEVATIONS

| | | | |
|-----------|------------|-------------|------|
| Client: | SALLY HILL | Scales @A1 | 1:50 |
| Drawn By: | JCH | Checked By: | DWH |
| Date: | 25-09-23 | Revision: | - |

DRAWING No. A023/234/P/01