

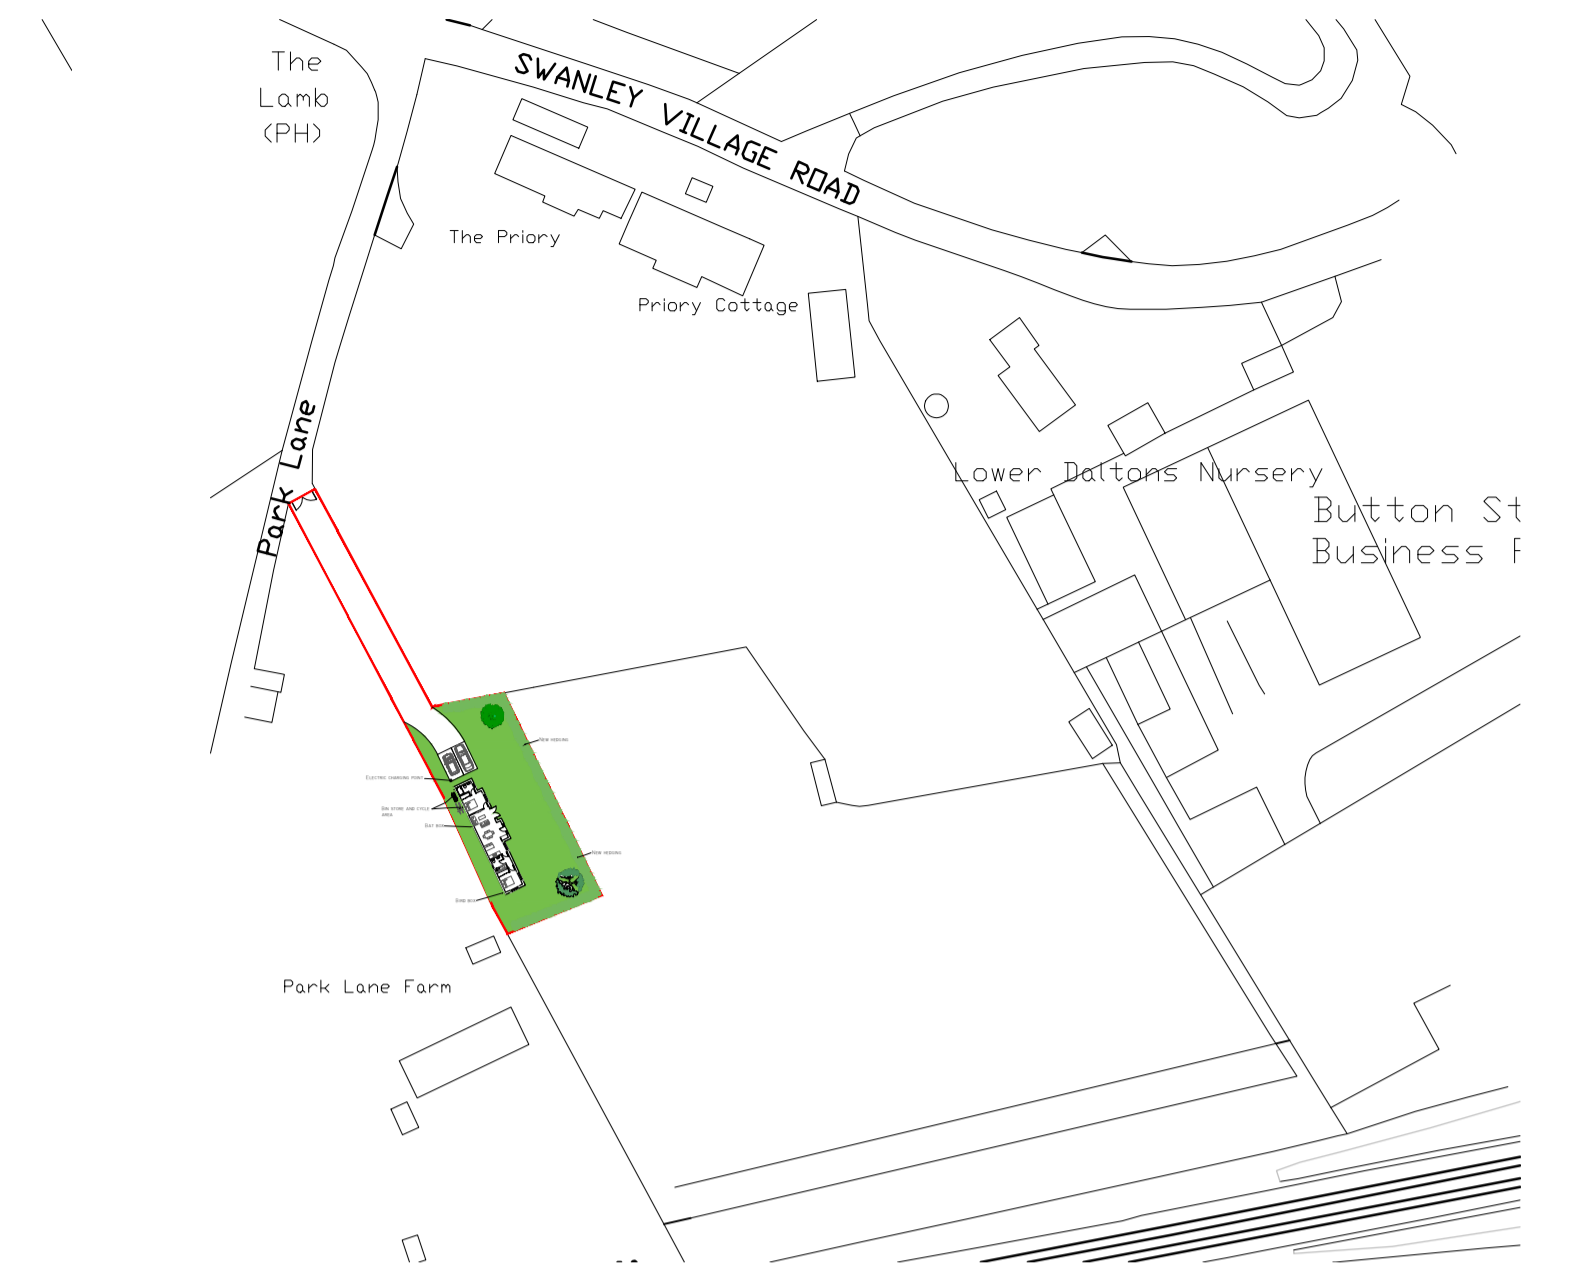
 


SITE PLAN 1:200 @ A1

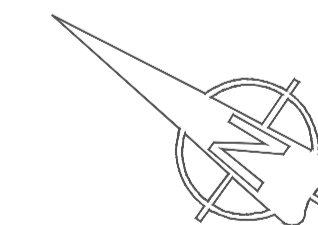

LOCATION PLAN 1:1250 @ A1

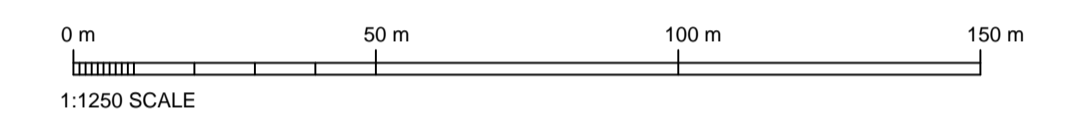

PLANNING

Client
MR A.SINGH

Project
PARK LANE
SWANLEY VILLAGE
SWANLEY
THE PRIORY



The Civic Centre, St Mary's Road, Swanley, Kent, BR8 7E
Phone: 01322 479561 Mobile: 07802 182202
info@haskinsdesigns.co.uk Website: haskinsdesigns.co.

Title
LOCATION PLAN
SITE PLAN

Project No.
262

Scale
AS SHOWN

Drawn
MH

Check
JH

Drawing No.
262PD-03

Revision

Date
JULY 23

Rev	Date	Comments	Rev	Date	Comments