

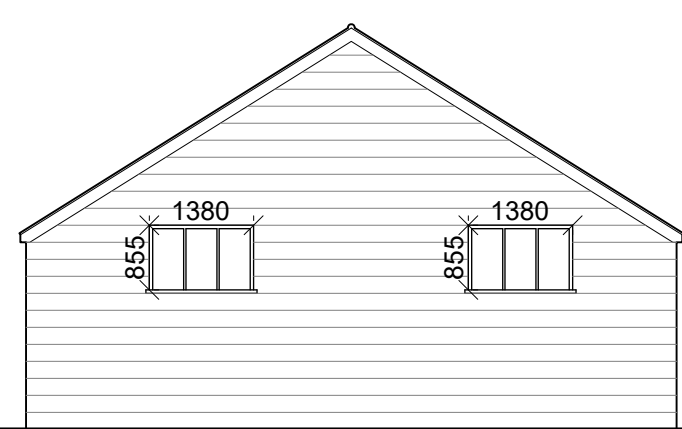



EXISTING

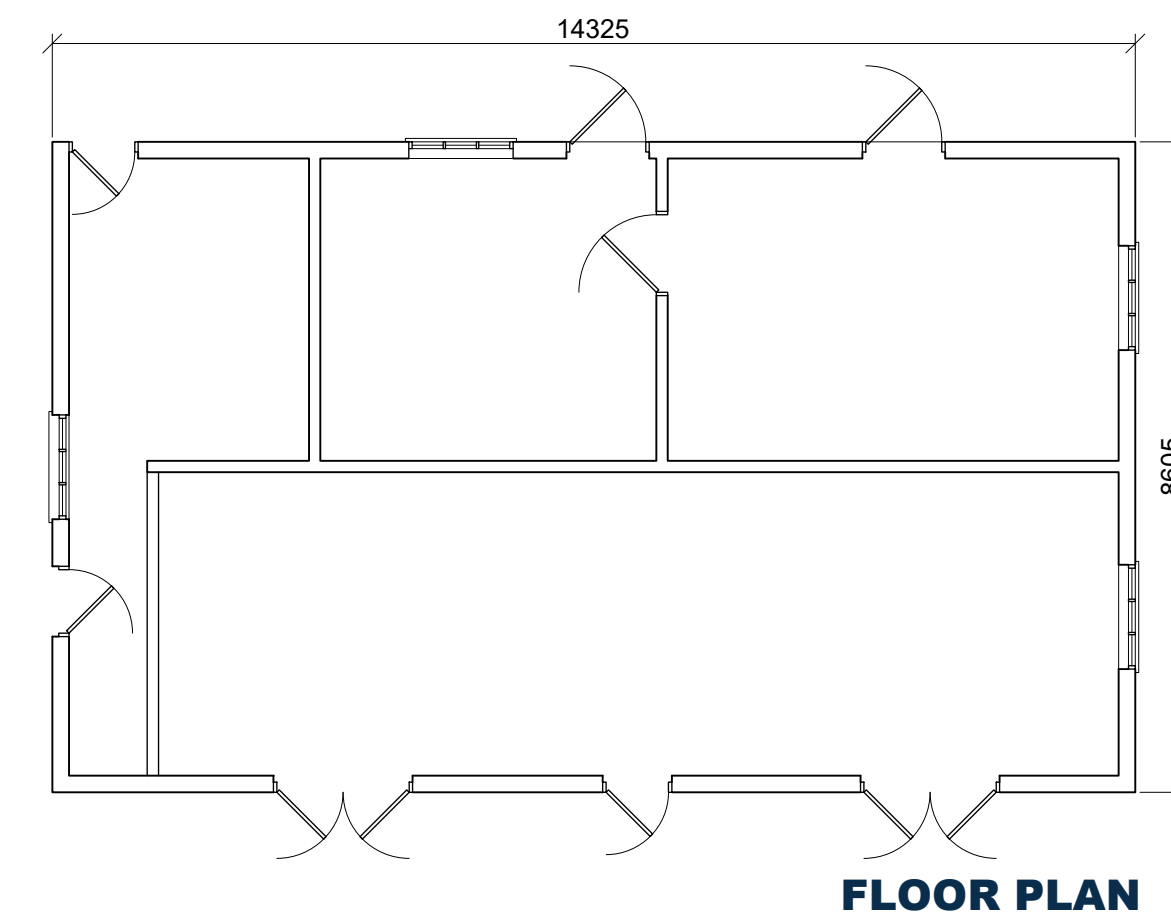


EAST ELEVATION

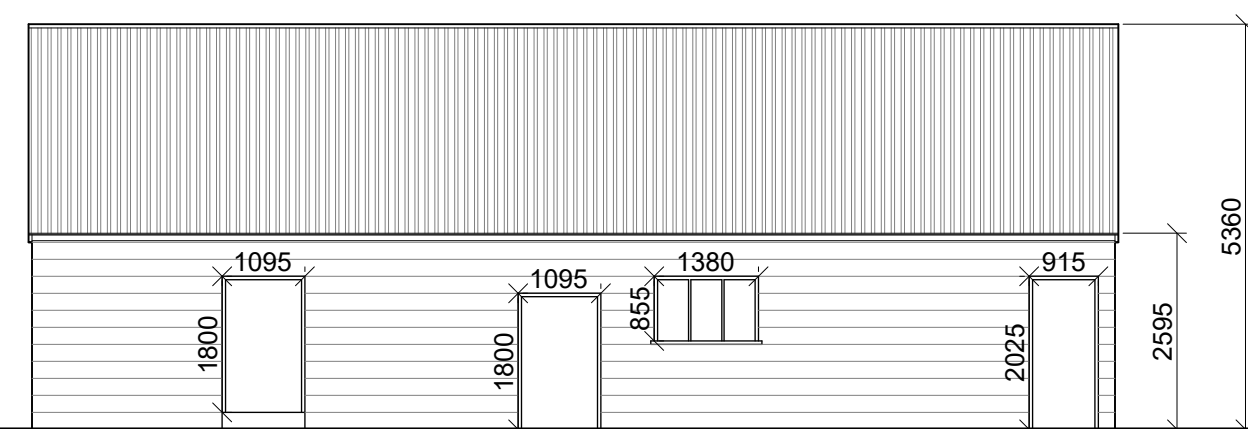

NORTH ELEVATION

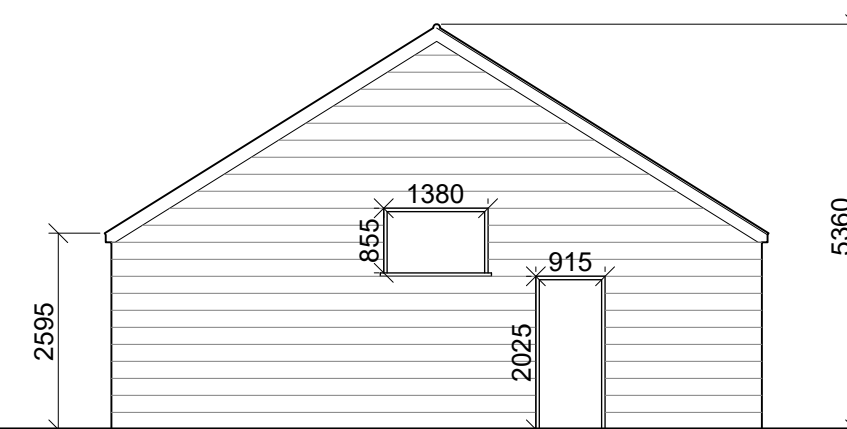

WEST ELEVATION

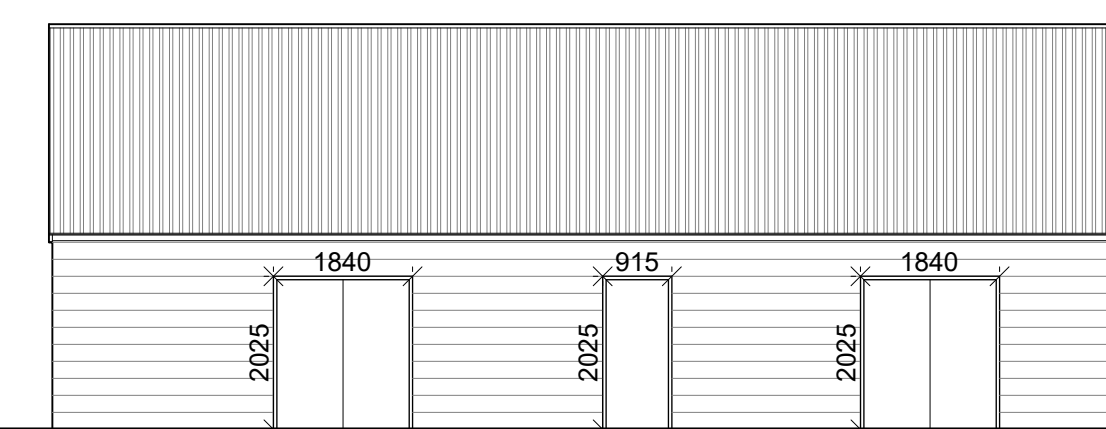

SOUTH ELEVATION

BUILDING 2 PLANS & ELEVATIONS


Scale 1:100

NOTES:


1. Use written dimensions only. All dimensions to be checked on site and any discrepancies reported to ACORUS immediately. If in doubt ask.
2. Where relevant, significant hazards have been identified on the drawing. Hazards which should be obvious to a competent contractor or are unforeseeable have not been identified.
3. This drawing is confidential and remains the exclusive property of ACORUS.



© ACORUS Rural Property Services Ltd.

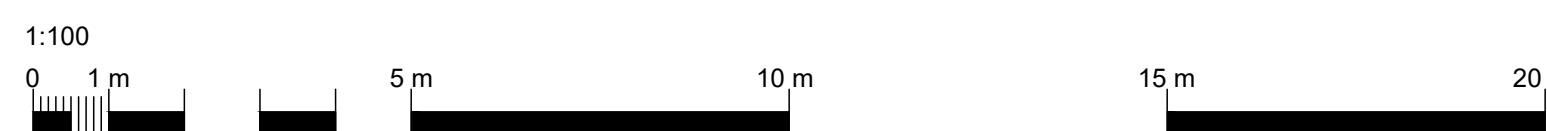

Rev	Date	Description	Dwn	Chk
PROJECT				
MR & MRS PEAD				
DEVELOPMENT AT POPLAR FARM				
HIGH ROAD GREAT FINBOROUGH IP14 3AL				
TITLE				
BUILDING 2				
PLANS & ELEVATIONS AS EXISTING				
SCALE		DATE	DRAWN BY	CHECKED BY
1:100 @A1		08/23	SID	RT
JOB NO.	DRAWING NO.	REVISION		
PEA23	103			

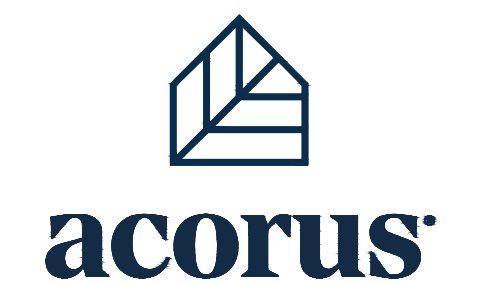

Planning. Design. Property.

acorus.co.uk