



©Crown Copyright and database rights 2023 OS Licence no. 100041041

ACCESS
Scale 1:200



©Crown Copyright and database rights 2023 OS Licence no. 100041041


BLOCK PLAN
Scale 1:500

So
SITE PLAN


- NOTES:
1. Use written dimensions only. All dimensions to be checked on site and any discrepancies reported to ACORUS immediately. If in doubt ask.
 2. Where relevant, significant hazards have been identified on the drawing. Hazards which should be obvious to a competent contractor or unforeseeable have not been identified.
 3. This drawing is confidential and remains the exclusive property of ACORUS.



© ACORUS Rural Property Services Ltd.

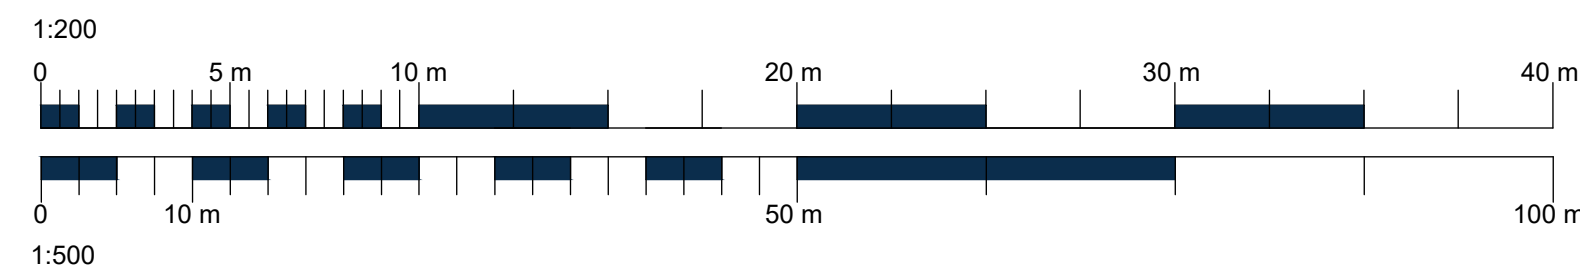

- Ownership Boundary
- Site Boundary

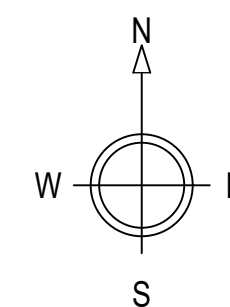

Rev	Date	Description	Dwn	Chk
		Amendment	Drawn	Checked

PROJECT
MR J A SAUNDERS
VINE FARM
IP23 7DR

TITLE
SITE PLANS

SCALE	DATE	DRAWN BY	CHECKED BY
AS SHOWN @A1	09/23	CF	RT

JOB NO.	DRAWING NO.	REVISION
SVF/RT23/01	100_02	

acorus
Planning. Design. Property.

acorus.co.uk