



This drawing is the property of Simon Middlecote Architecture Ltd. Copyright is reserved by them and the drawing is issued on the condition that it is not copied, reproduced, retained or disclosed to any unauthorised person, wholly or in part without the written consent of Simon Middlecote Architecture Ltd. All dimensions to be verified on site, do not scale drawing.

**Key to abbreviations**


- IC Inspection chamber
- SP/AAV Soil and vent pipe with air admittance valve
- SVP Soil and vent pipe
- WP Waste pipe
- RWP Rainwater pipe
- Gu Gully
- GM Gas Meter
- EM Electric Meter
- Dis. Board Distribution board
- AP Alarm Panel
- Below ground drainage**
- Private combined
- Shared combined

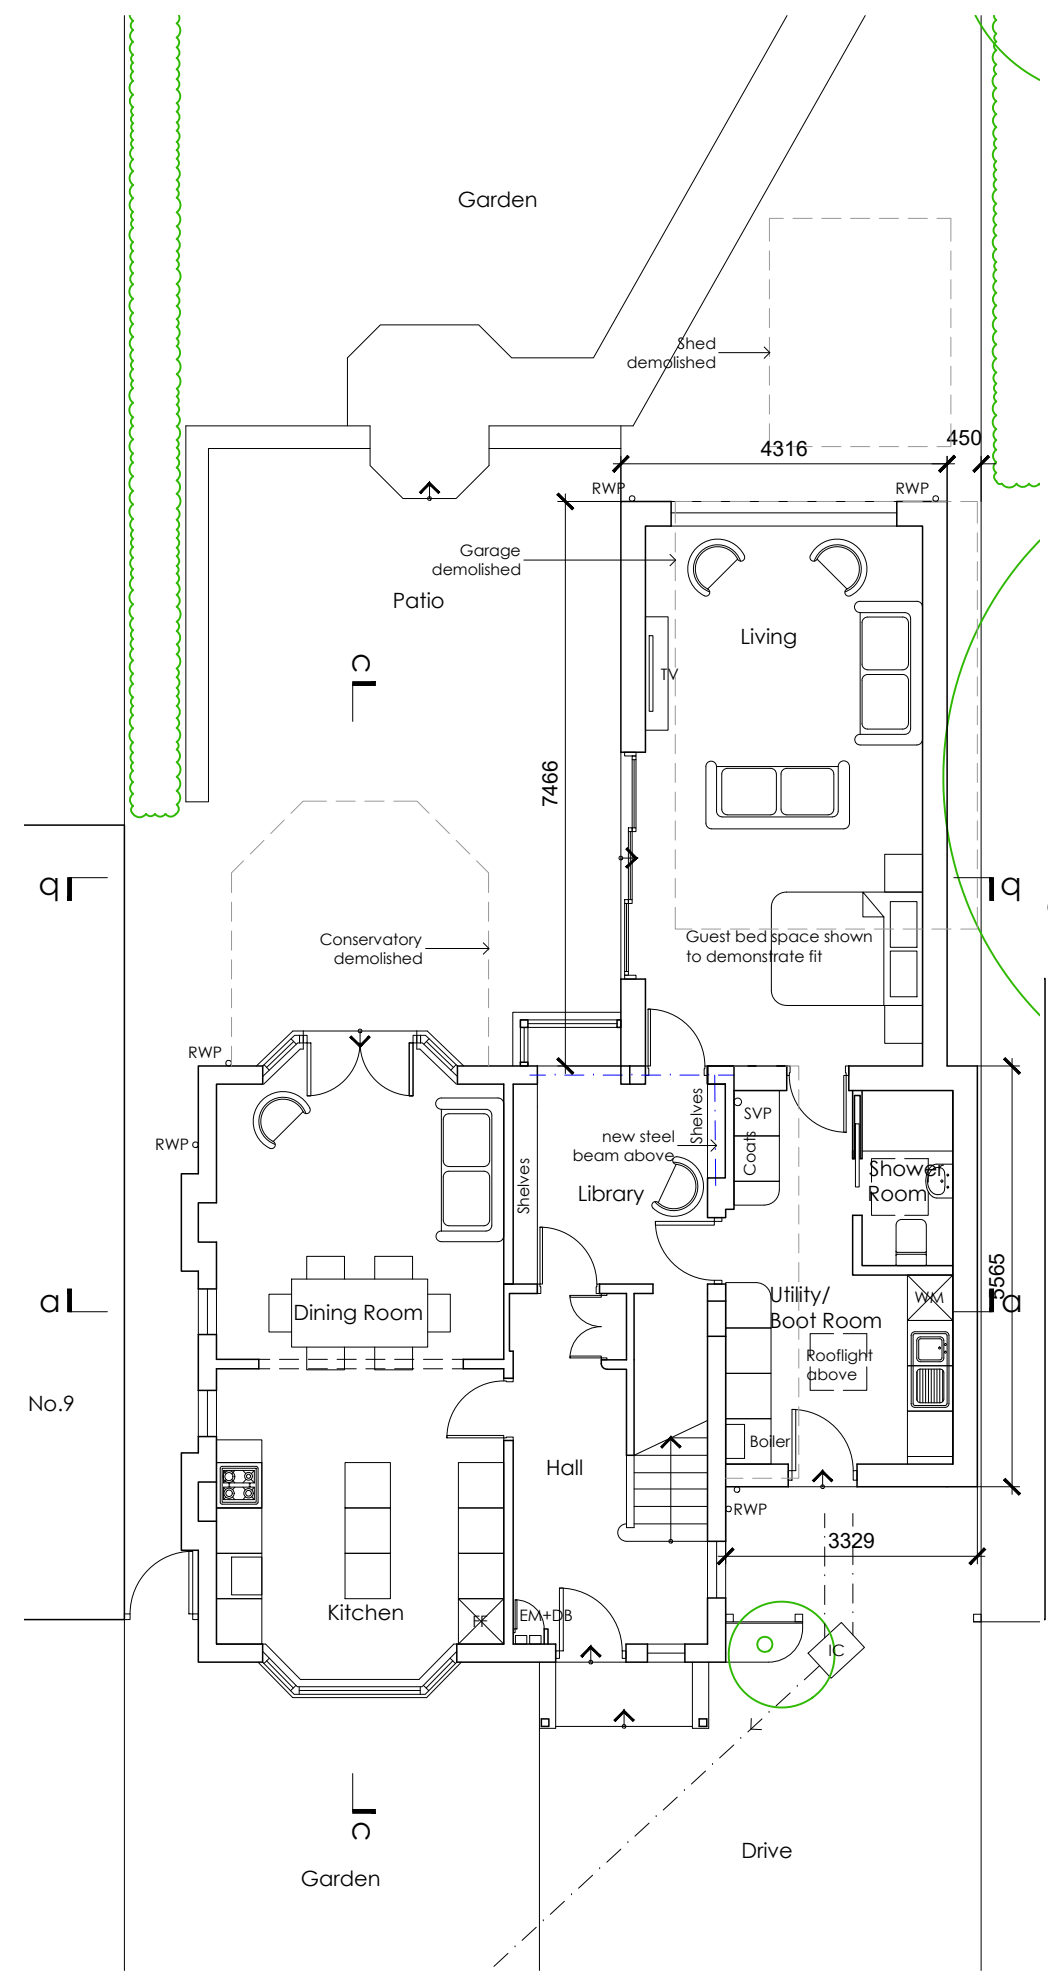

Ground Floor Plan

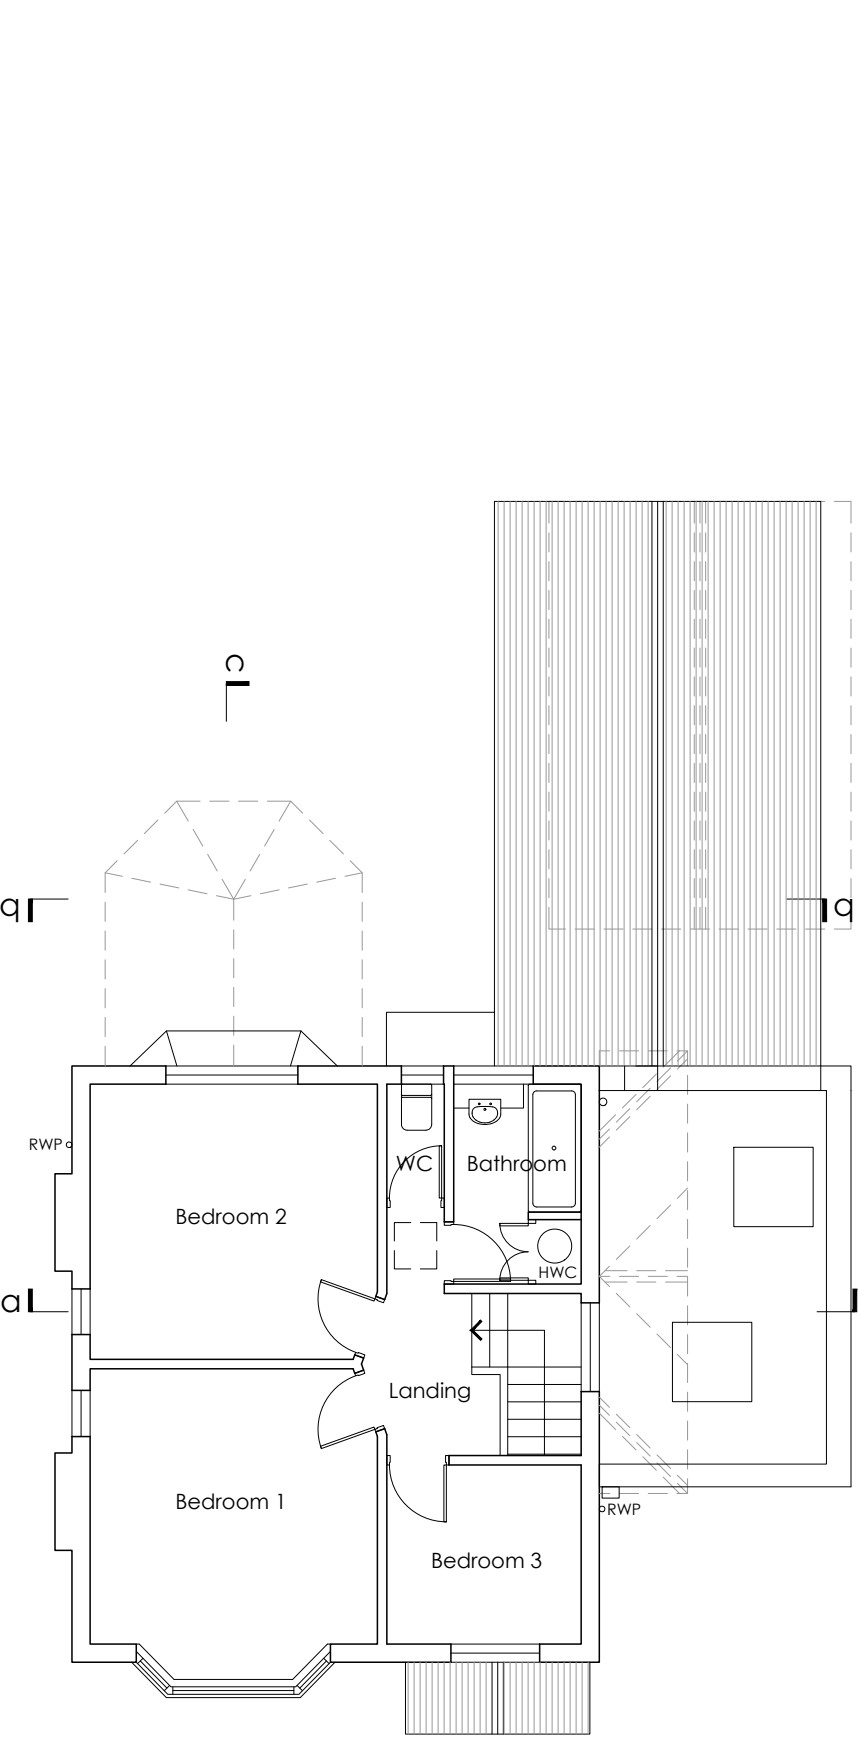

First Floor Plan

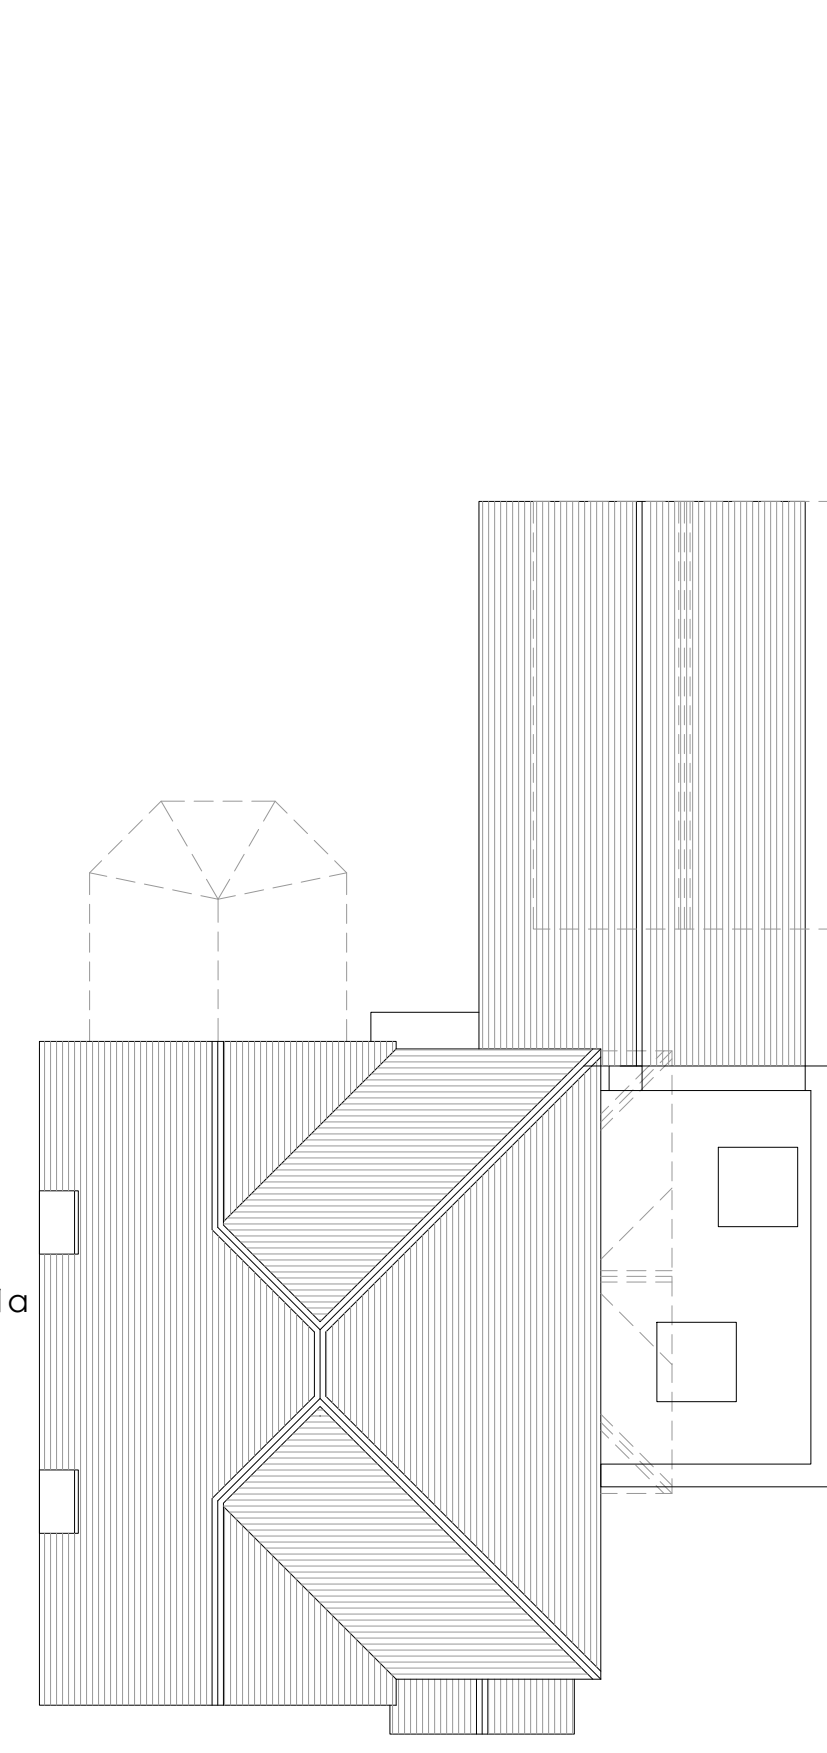

Roof Plan

| Rev | Date | Description | By |
|-----|------|-------------|----|
|     |      |             |    |

**Simon Middlecote Architecture Ltd**  
 7 Mountsorrel Drive  
 West Bridgford  
 Nottingham  
 NG2 6LJ  
 T - 07742 301320  
 E - info@simonmiddlecote.co.uk

Client:

Project Title:  
 11 Rockley Avenue  
 Radcliffe on Trent

Drawing Title:  
 Proposed plans

|                      |                   |                |                 |
|----------------------|-------------------|----------------|-----------------|
| Project No:<br>23007 | Dwg No:<br>(08)02 | Revision:<br>- | Scale:<br>1:100 |
|----------------------|-------------------|----------------|-----------------|

|              |                     |                          |
|--------------|---------------------|--------------------------|
| Drawn:<br>SM | Date:<br>05.09.2023 | Status:<br>SCHEME DESIGN |
|--------------|---------------------|--------------------------|